

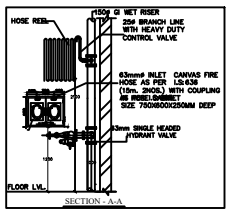
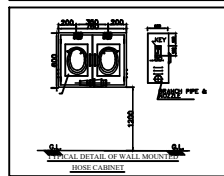
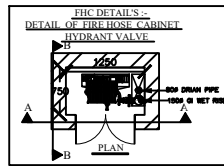
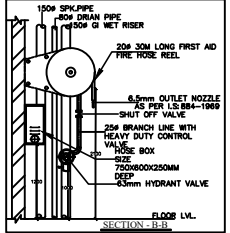


SL.NO.	SYMBOL	DESCRIPTION
1.		FIRE EXTINGUISHER (9KG)
2.		FIRE EXTINGUISHER (4.5KG)
3.		FIRE BUCKETS
4.		MANUAL CALL POINT
5.		ELECTRONIC HOOTER

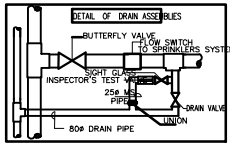

PRODUCED BY AN AUTODESK STUDENT VERSION

PRODUCED BY AN AUTODESK STUDENT VERSION

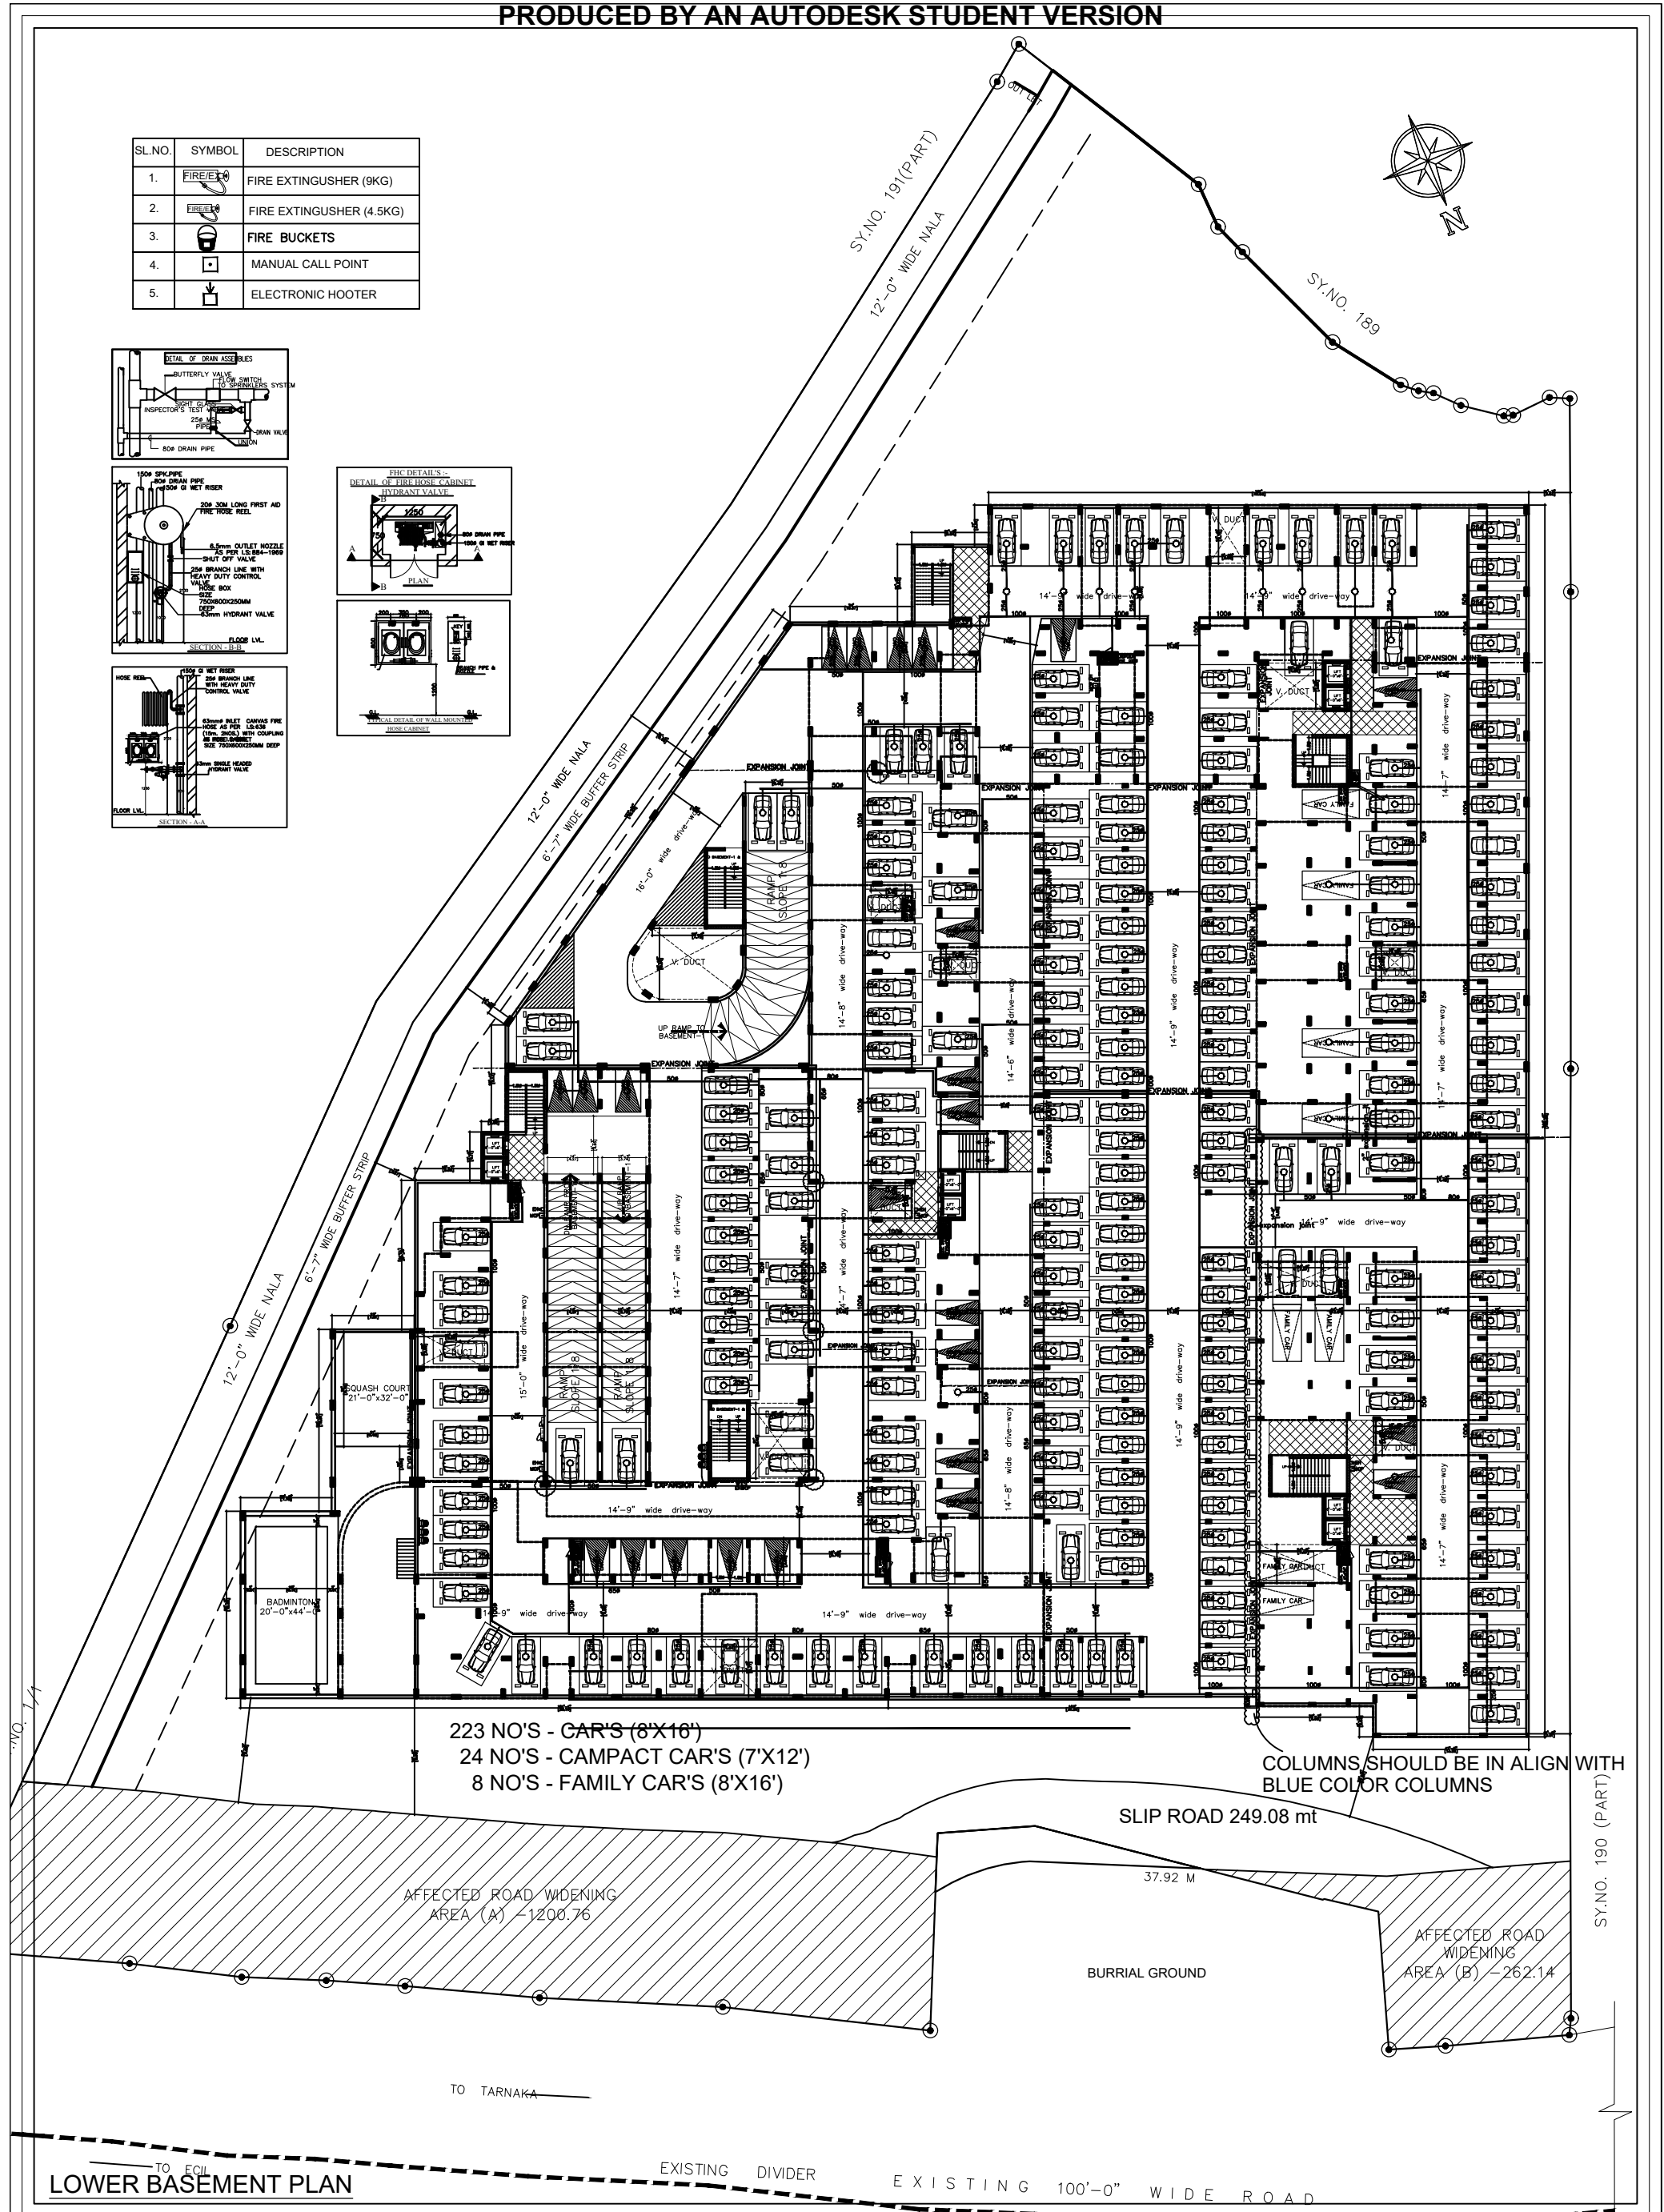

CLIENT :
MODI PROPERTIES & INVESTMENTS
PVT LTD.

PROJECT :
RESIDENTIAL APARTMENTS AT MALLAPUR - PH2

CONSULTANTS :
PRASAD ASSOCIATES
SECUNDERABAD.