


SECTION 'X-X'

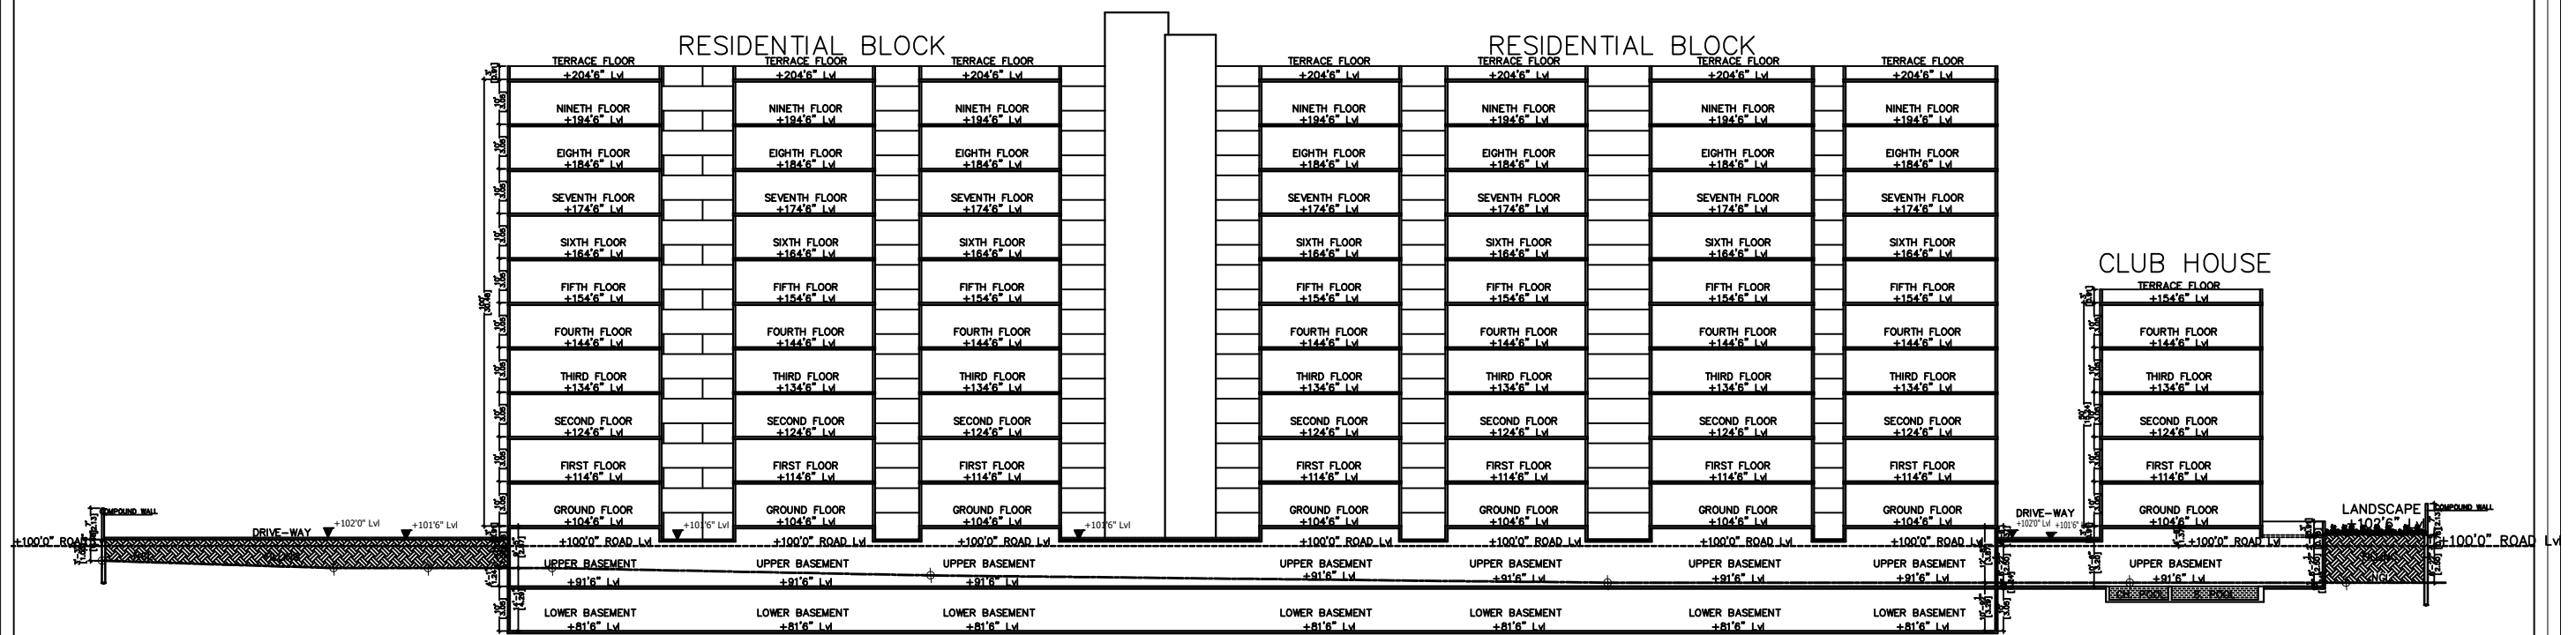

SECTION 'Y-Y'

CLIENT :
**MODI PROPERTIES & INVESTMENTS
 PVT LTD.**

PROJECT :
RESIDENTIAL APARTMENTS AT MALLAPUR - PH2

CONSULTANTS :
**PRASAD ASSOCIATES
 SECUNDERABAD.**