


8" X 4" X 60 MM THK HEAVY DUTY BRICK SHAPED GREY COLOUR INTERLOCK CEMENT PAVERS AS/ APPROVAL

8" WIDE BANDS OF 8" X 4" X 60 MM THK HEAVY DUTY BRICK SHAPED RED COLOUR INTERLOCK CEMENT PAVERS AS/ APPROVAL

**DETAIL 12**

8" WIDE BANDS OF 8" X 4" X 60 MM THK HEAVY DUTY BRICK SHAPED RED COLOUR INTERLOCK CEMENT PAVERS AS/ APPROVAL

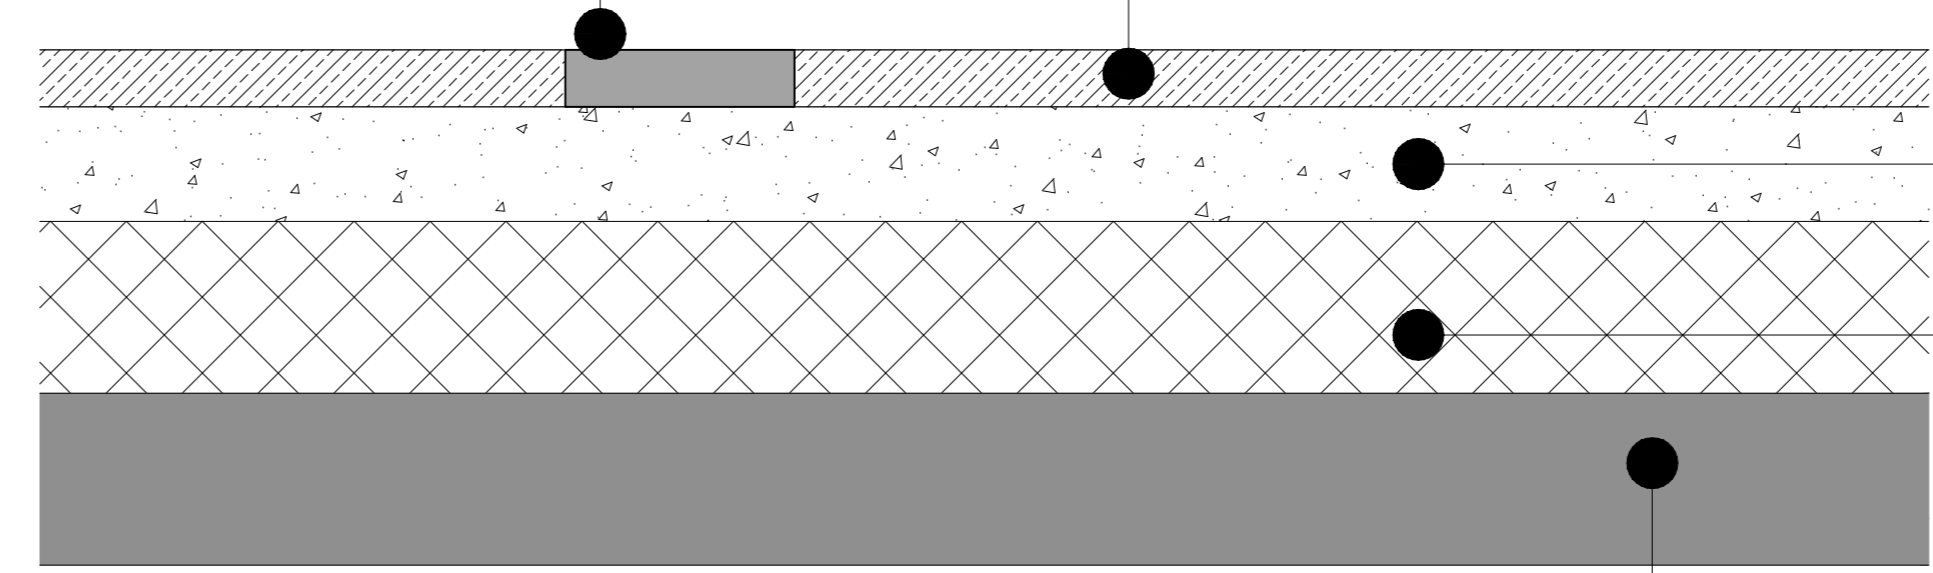


8" X 4" X 60 MM THK HEAVY DUTY BRICK SHAPED GREY COLOUR INTERLOCK CEMENT PAVERS AS/ APPROVAL

4" THK P.C.C BED FILLING IN LIGHT WEIGHT MATERIAL TO REACH LEVELS EXISTING SLAB

**SECTION AT C2**

- NOTES:**
1. THIS DRAWING IS THE PROPERTY OF THE ARCHITECTS AND SHALL NOT BE COPIED WITHOUT PRIOR PERMISSION.
  2. DISCREPANCIES FOUND IN THE DRAWING SHALL BE BROUGHT TO THE ARCHITECT'S NOTICE IMMEDIATELY.
  3. DRAWINGS SHALL BE READ AND SHOULD NOT BE SCALED.
  4. ALL DIMENSIONS ARE IN MILLIMETERS UNLESS MENTIONED.
  5. THIS DRAWING SHALL BE READ WITH OTHER RELEVANT DRAWINGS SUCH AS STRUCTURAL, MEP, ETC.

**KEY PLAN:**

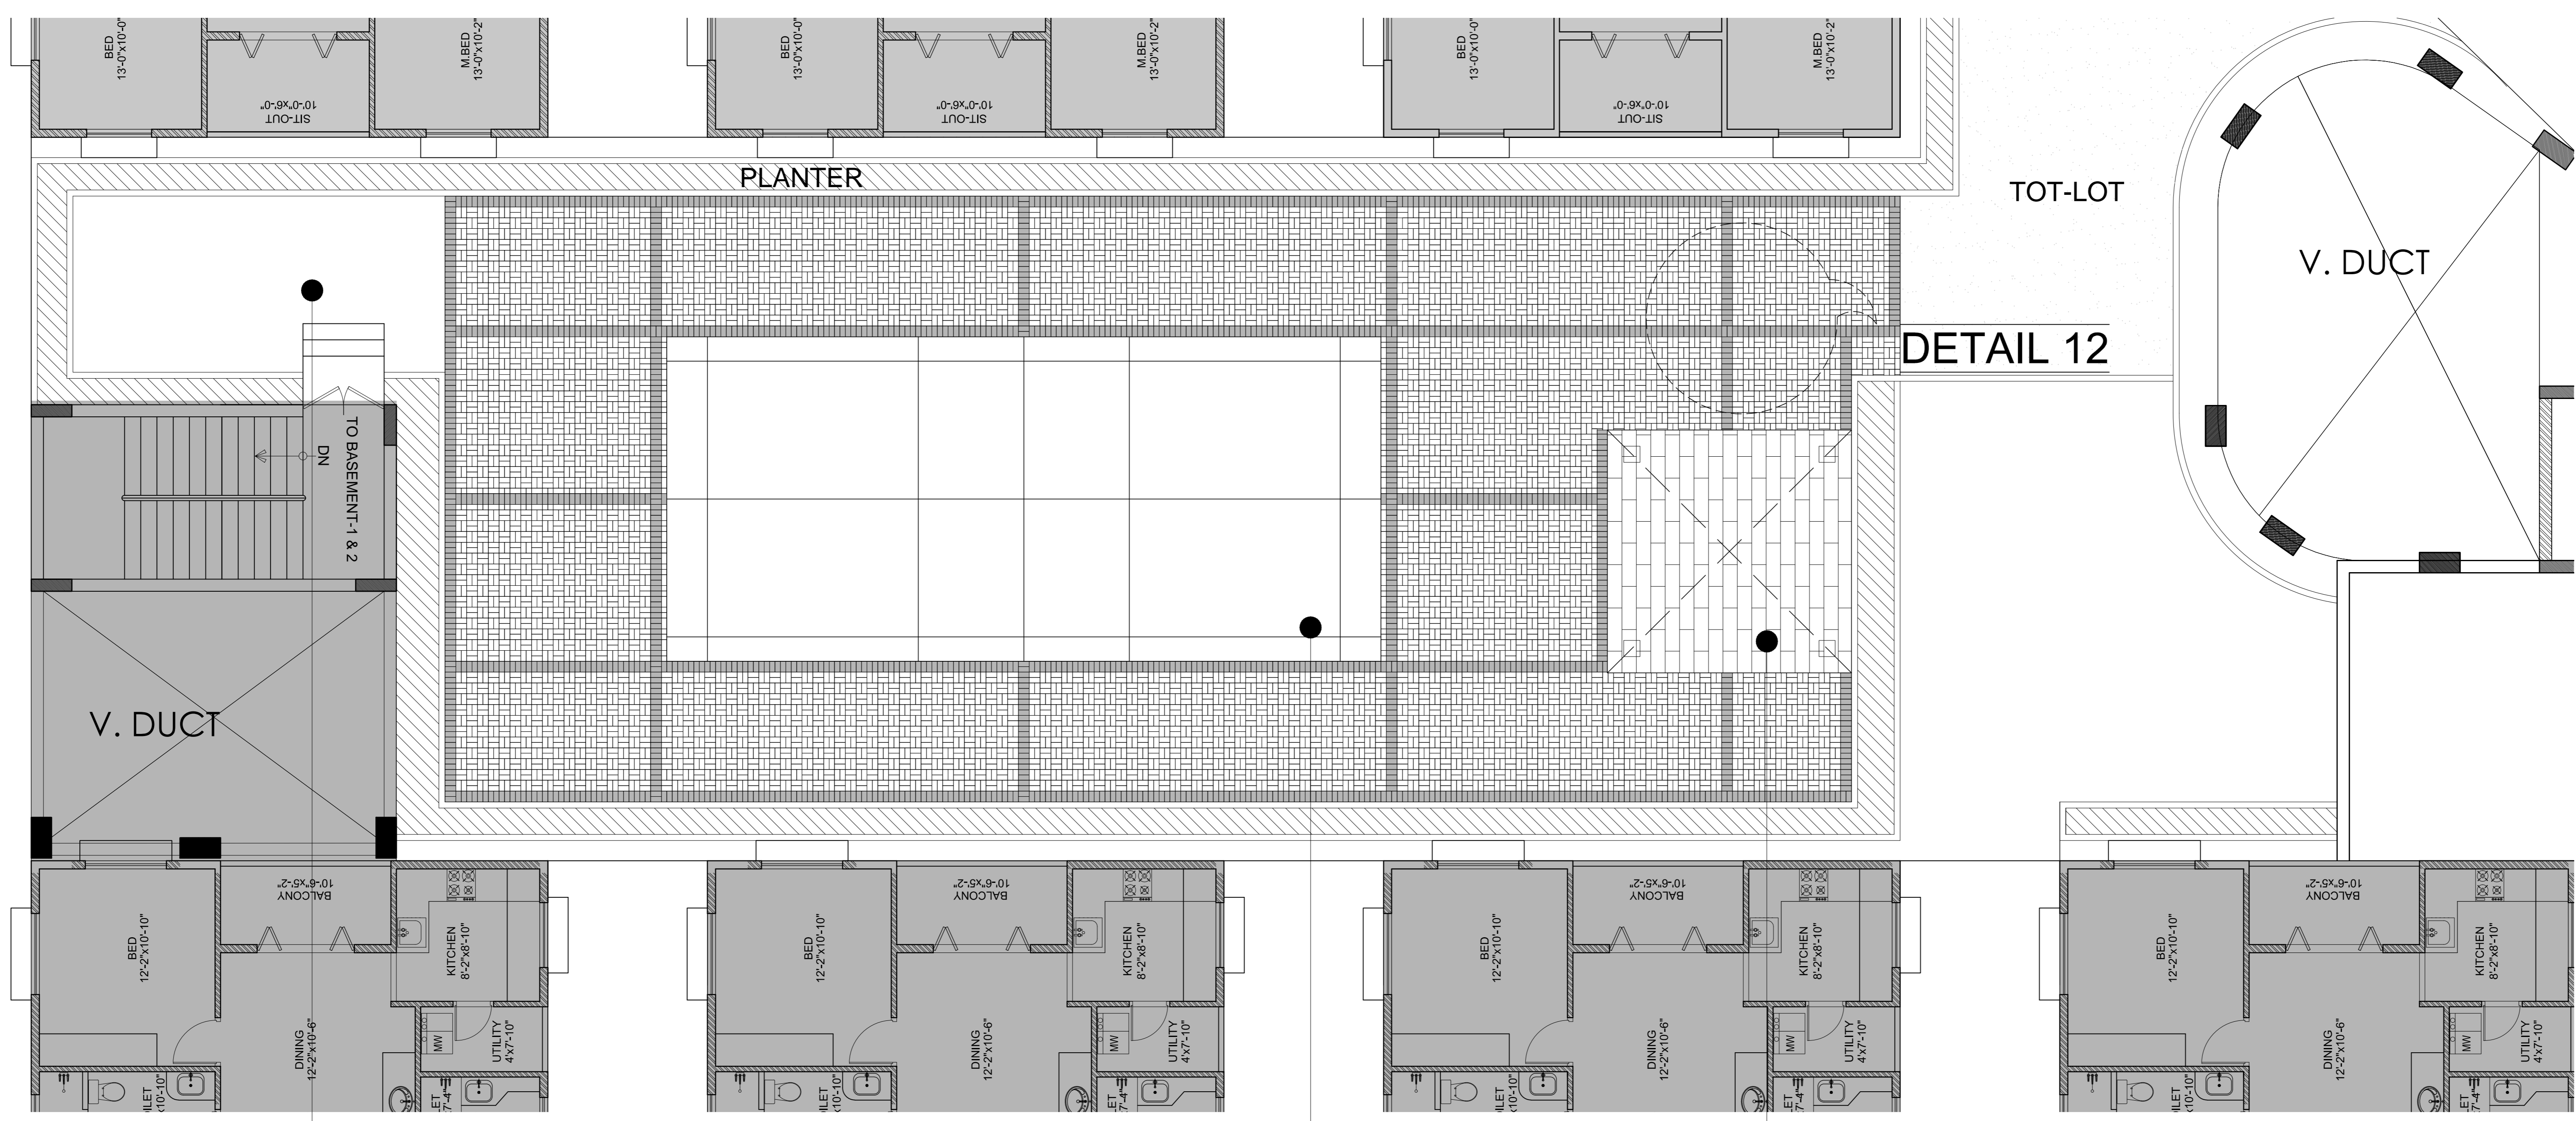

SPECIALISED RUBBER FLOORING AS / APPROVAL

SPECIALISED RUBBER FLOORING AS / APPROVAL

FLOORING IN WOOD LOOK-A-LIKE TILES AS / APPROVAL

4			
3			
2			
1			
Rev. No.	Description of Revision	Date	By

**PROJECT:**  
**MAY FLOWER GRANDE HYDERABAD**

**ARCHITECTS:**  
**NARSIMHAM ASSOCIATES**  
22, Lepakshi Colony,  
West Maredpally, Secunderabad - 500026

**TITLE:**  
**PROPOSED KREDAVANAM LANDSCAPE PAVING PATTERN**

North 	Date JAN '19	Scale NTS
	Dealt S.K	Sr.Project Architect S.K
Dwg. No. MFG / L -KV - 214	Sr.Architect V.N	

M/S. NARSIMHAM ASSOCIATES, HAS THE COPY RIGHTS OF THIS DOCUMENT, AND IT SHOULDN'T BE USED BY ANYBODY WITHOUT THE WRITTEN PERMISSION OF THE ARCHITECT.