



SECTION AT 'X-X'

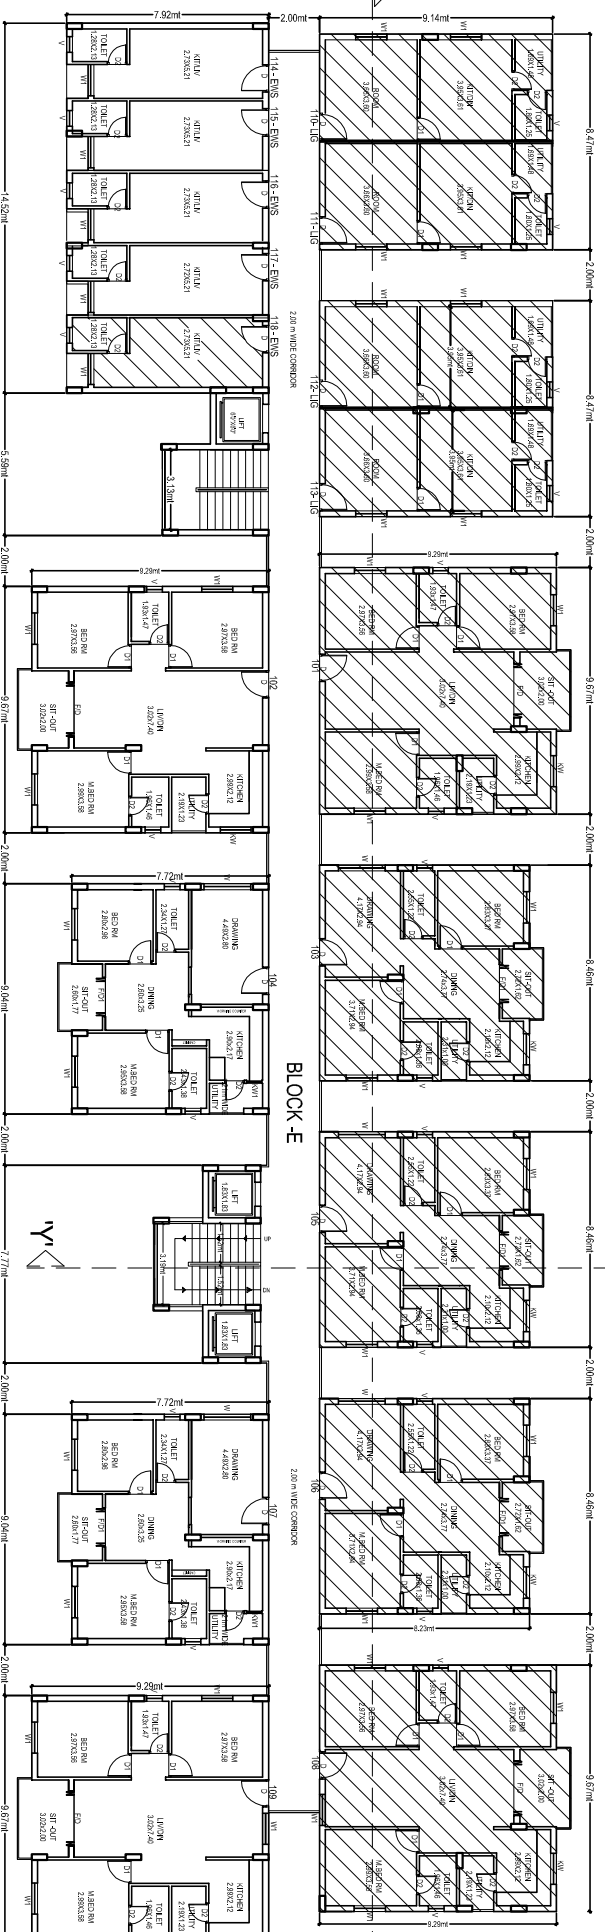

TYPICAL FLOOR PLAN (1ST, 2ND, 3RD & 4TH FLOORS)

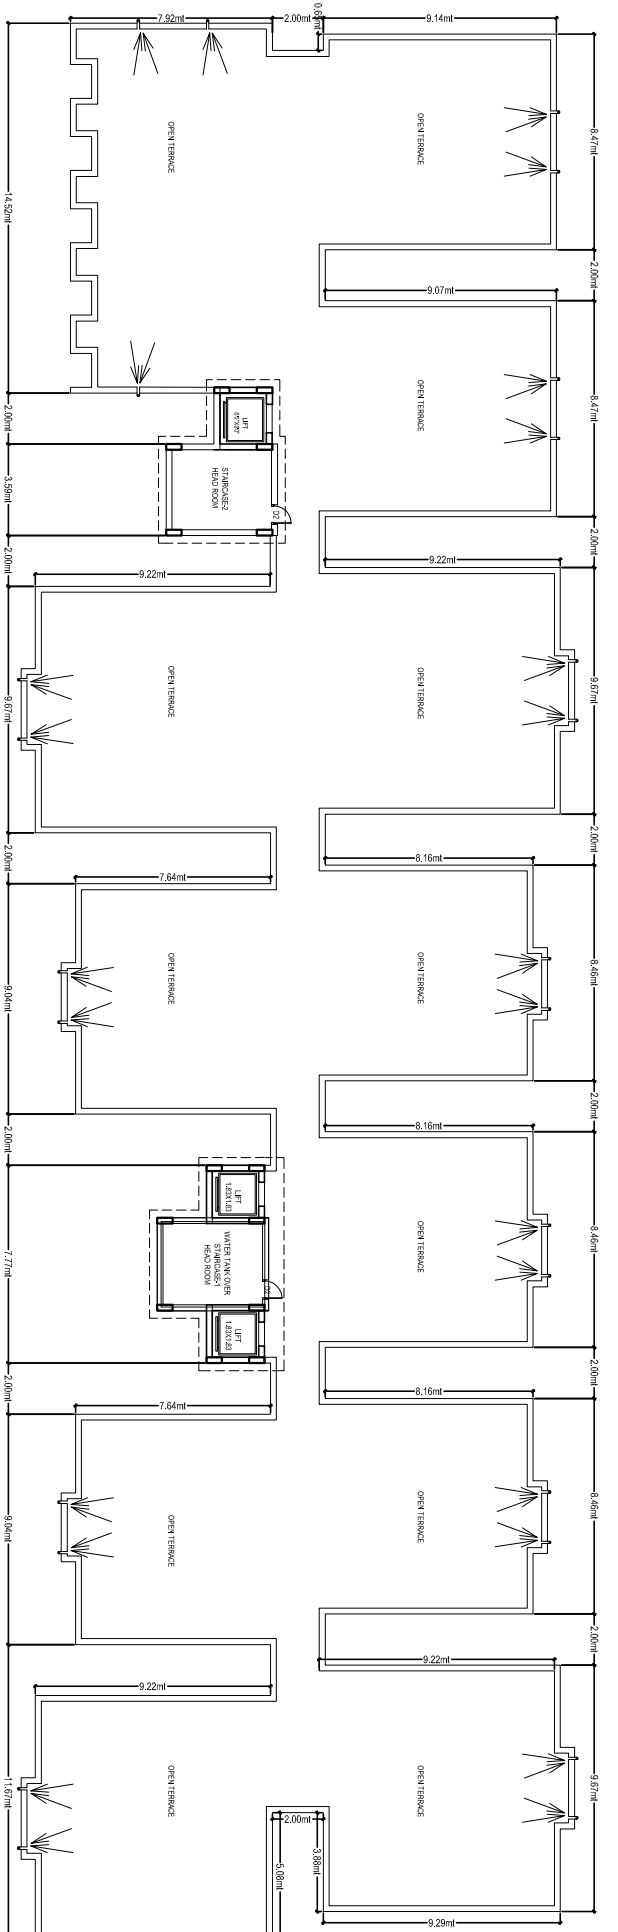

TERRACE FLOOR PLAN


Office Use

Table with 2 columns: FILE NO, CMC, YEAR, 200. Includes fields for PENNO. NO, DATE.

Conditions:

- 1. The contractor shall be responsible for getting the rights. At a later stage if the contractor has to pay for any rights, the contractor shall be responsible for the same.
KEY PLAN

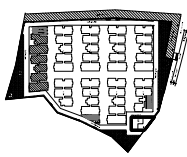

PROPOSED GROUP HOUSING SCHEME IN SURVEY NOS. 193, 194 & 195 SITUATED AT KAPPA VILLAGE, G.H.M.C. KAPPA CIRCLE, KESSARA MANDAL, HYDERABAD, R.D. DISTRICT.

BELONGING TO :-

M/s. VISTA HOMES REPRESENTED BY MR. SOHAM MODI

SPECIFICATION :-

Table with 2 columns: Item description and Material/Specification. Includes items like FOUNDATION, ROOFING, WALLS, FLOORING, etc.

OPENINGS :-

Table with 2 columns: Item description and Material/Specification. Includes items like DOORS, WINDOWS, etc.

REFERENCE :-

Table with 2 columns: Item description and Material/Specification. Includes items like PROPOSED, EXISTING, DISMANTLED, etc.

AREA STATEMENT FOR TYPICAL FLOORS :-

BLOCK - E

TOTAL BUILT-UP AREA PER FLOOR (TYPICAL):


IL. Total built-up area of five floors:

Table with 3 columns: FLOOR NO., FLOOR AREA, TOTAL. Lists floors from 1st to 5th and their respective areas and totals.

OWNER'S SIGN :-

BUILDERS SIGN (REGD NO) :-

ARCHITECT'S SIGN (REGD NO) :-

STRUCTURAL ENGG SIGN (REGD NO) :-

Office Use