


DRIVE WAY BASEMENT 2 CENTRE LINE LAYOUT

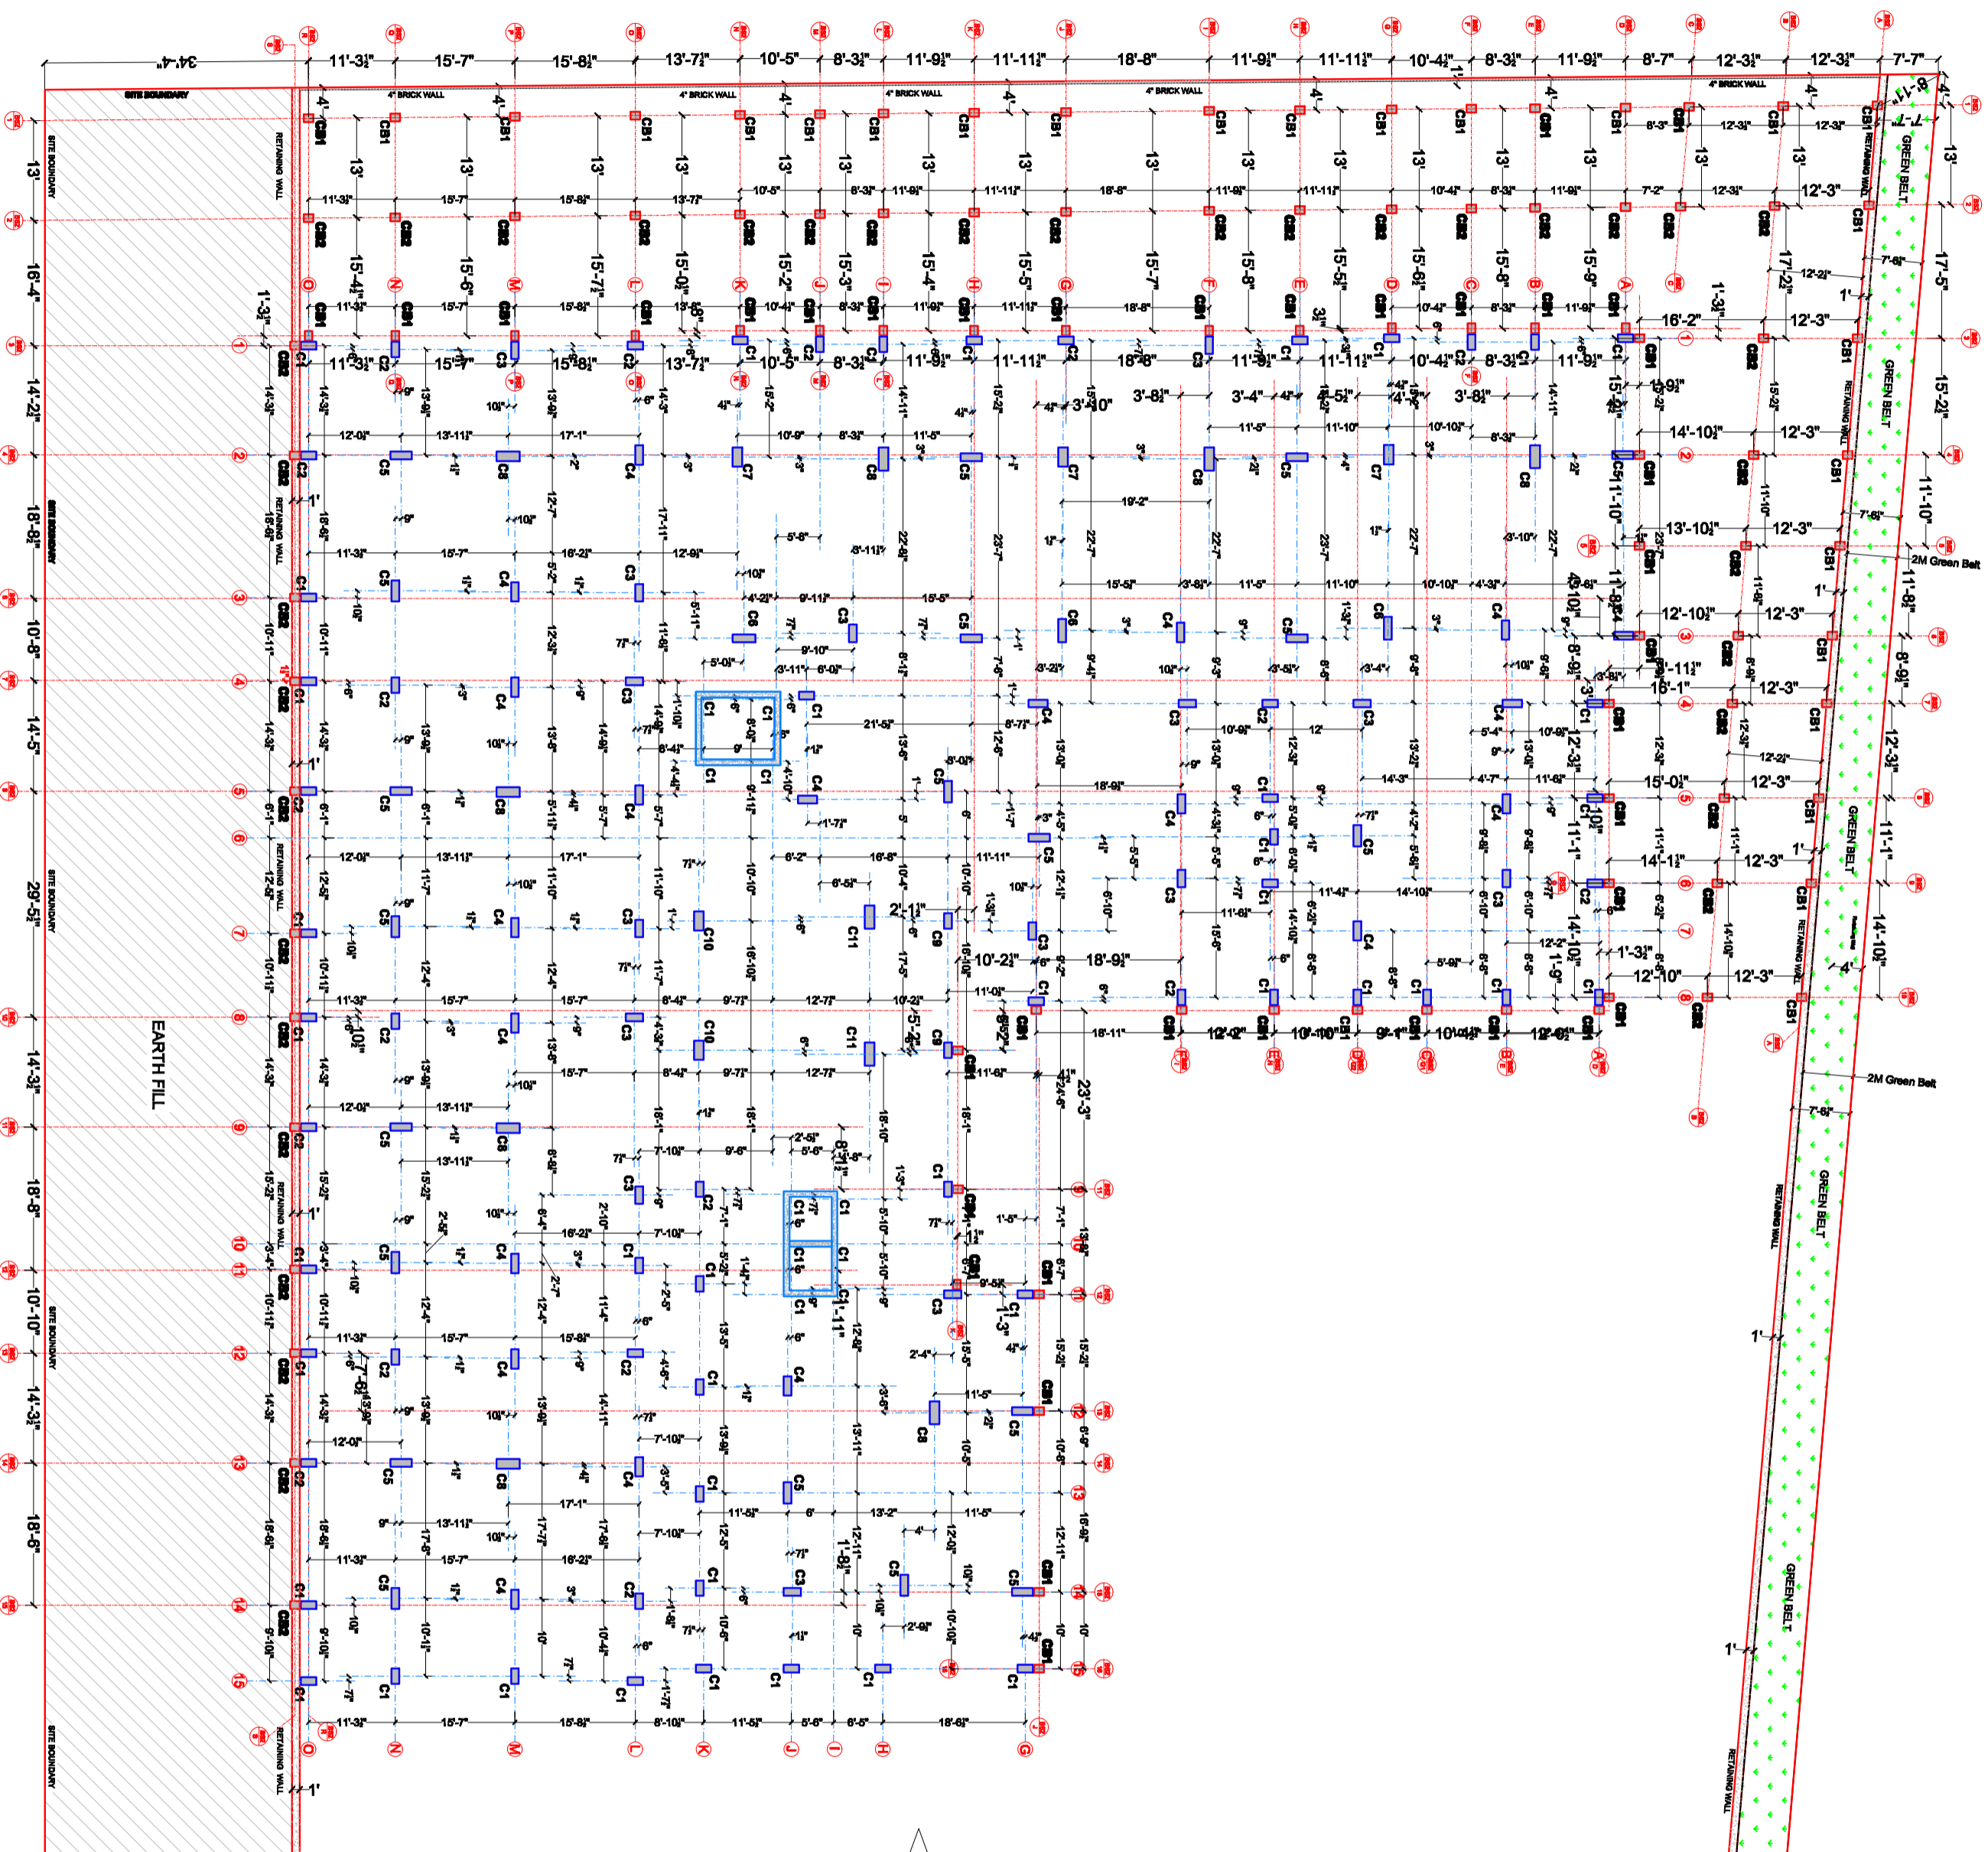

PROJECT

MAYFLOWER PLATINUM

Highrise Apartments

MALLAPUR
SECUNDERABAD


CLIENT

MODI PROPERTIES PVT.LTD

TITLE

ARCHITECTURAL DRAWING

WORKING DRAWING

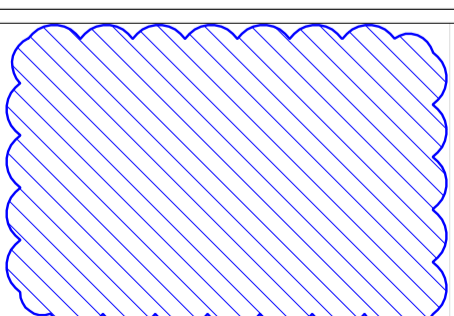

DRAWING DETAILS

Driveway Basement 2 Centre Line Layout

Scale: 1:10

Drawn by: SAROU

Checked by: AR

Date: 10.06.19;26.04.19;22.04.19;

Drawing Code: MP/W/CC-1

Sheet No: 03

INTERIOR CONSULTANTS:

ARDES
ARCHITECTS & INTERIOR DESIGNERS
7-1-212,SHIV-BAGH, AMEERPET, HYDERABAD.
040-23753316; emoll: molliardes@gmail.com