


FIRST FLOOR

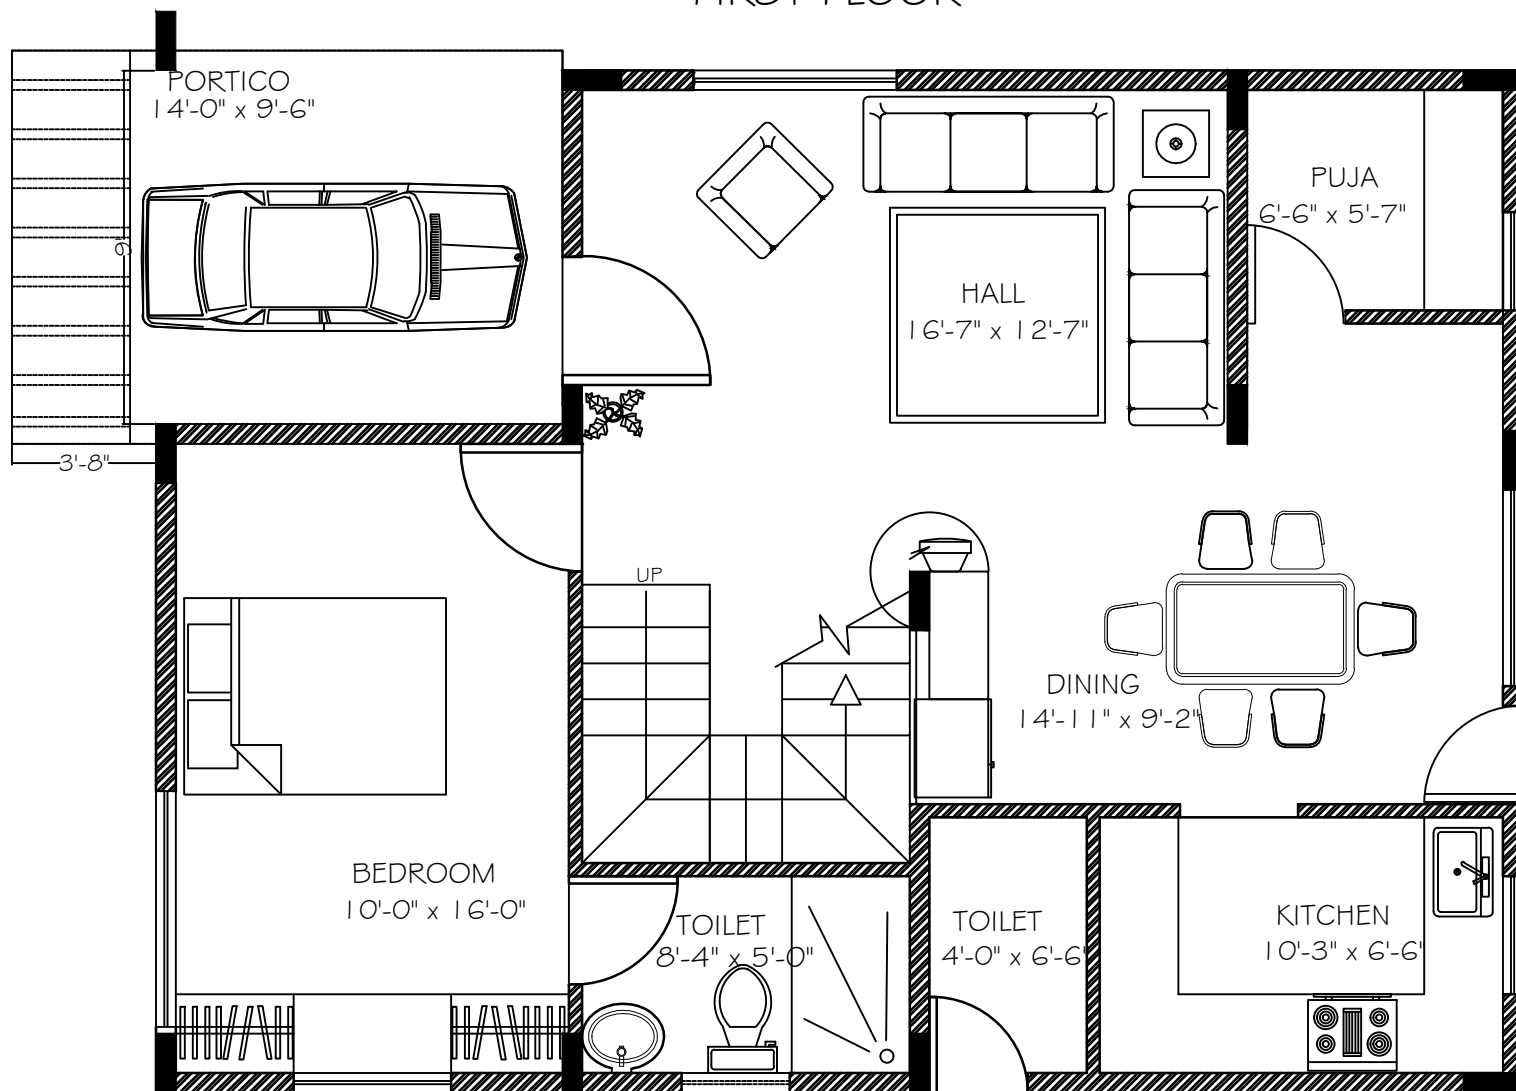

GROUND FLOOR

TYPE-A							
EAST FACING PLOT		Shamirpet AREA: GROUND: 811sq.ft FIRST: 794sq.ft TOTAL: 1605 sq.ft PORTICO: 111sq.ft	Developers/Builders:	DATE		Architectural Associates 8-1-383, R.P.Road, Secunderabad-3	
ELECTRICAL DWG			MODI PROPERTIES & INVESTMENTS.PVT.LTD. <small>5-4-187/384, III FLOOR, M.G.ROAD SECUNDERABAD-500 003 Office:55335551 EMAIL:info@modiproperties.com</small>	SCALE			
				DEALT BY			CHKD BY