


FIRST FLOOR

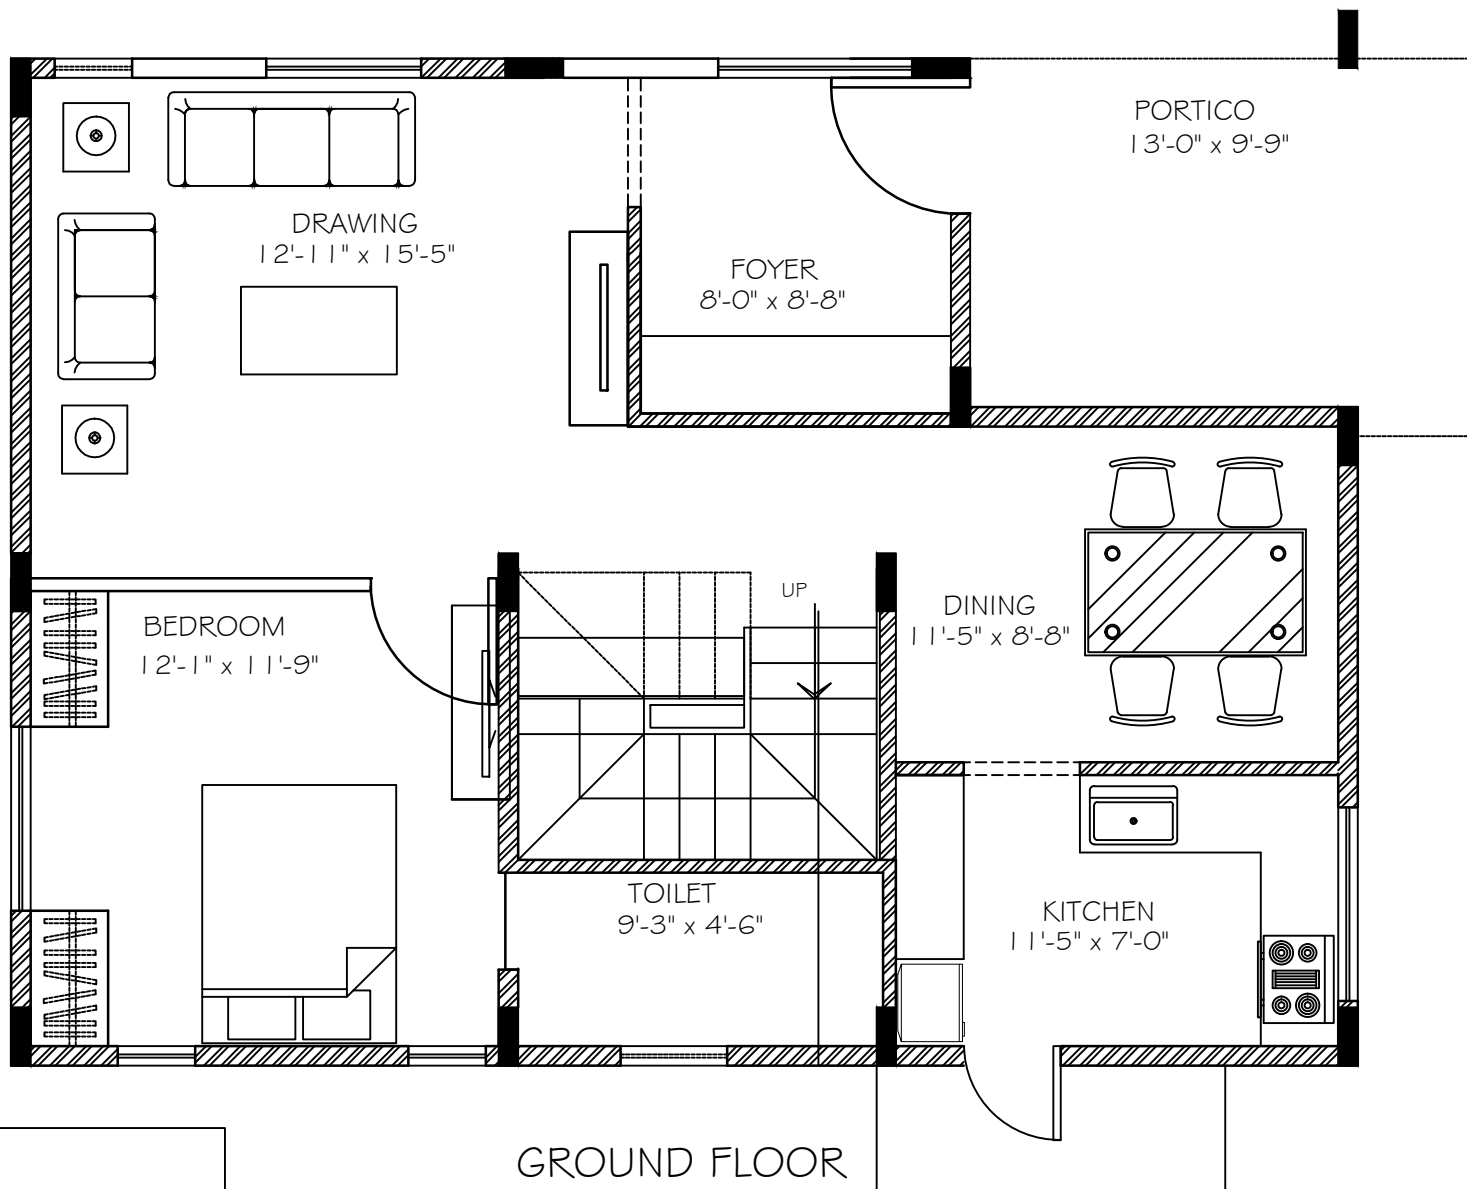


GROUND FLOOR

TYPE-C

OPTION-1

EAST FACING PLOT

ELECTRICAL DWG

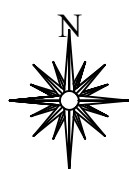

Shamirpet

AREA:  
GROUND: 811sq.ft  
FIRST: 794sq.ft  
TOTAL: 1605 sq.ft  
PORTICO: 111sq.ft

Developers/Builders:

**MODI**  
PROPERTIES &  
PVT.LTD.

5-4-187/364, III FLOOR, M.G. ROAD  
SECUNDERABAD-500 003  
Office:55335551  
EMAIL:info@modiproperties.com

DATE

SCALE

DEALT BY

CHKD BY



**Architectural Associates**

8-1-383, R.P.Road,  
Secunderabad-3