
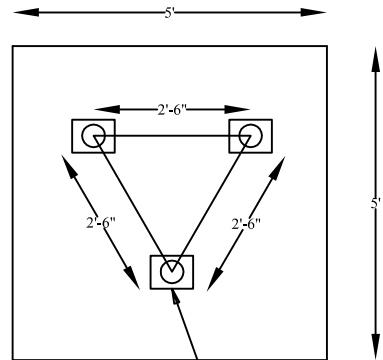
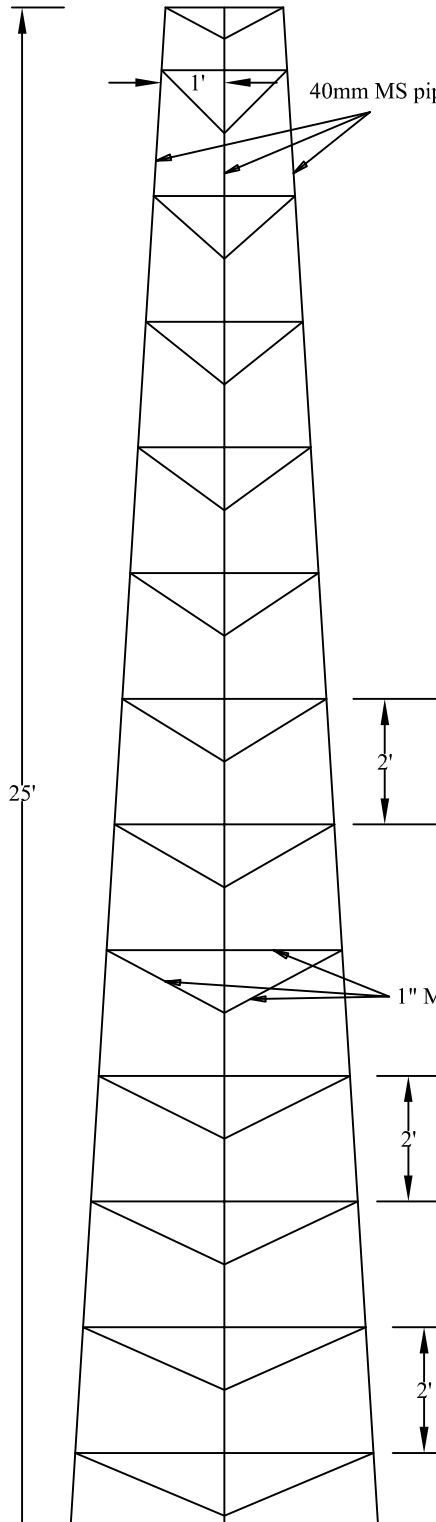




At top triangle is 12"x12"x12"

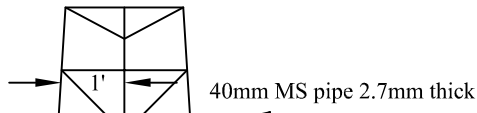

18"x18"x4' Pedestal

1" MS round pipe 2mm thick

At bottom triangle is 30"x30"x30"

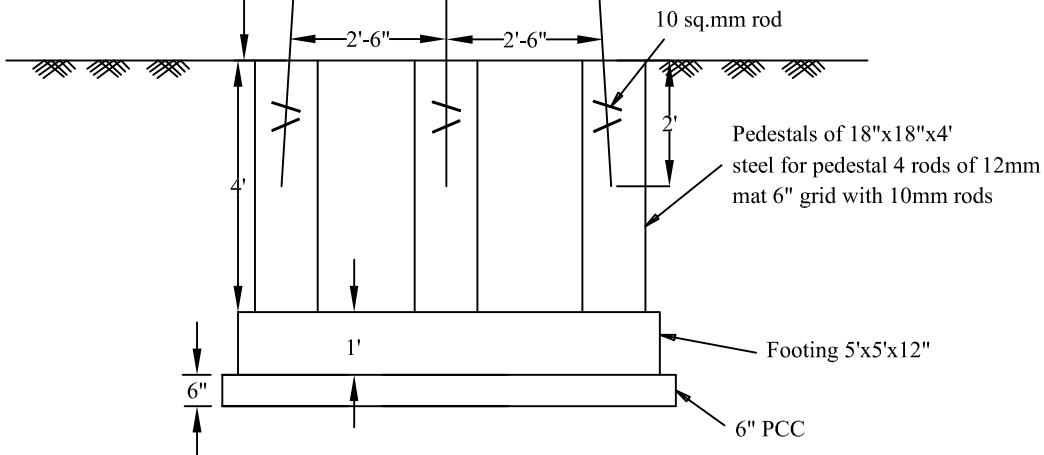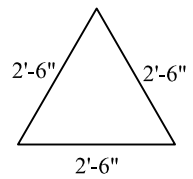

Description HIGH MAST LIGHT	Direction 	Date :	10.05.17	Promoted by Modi Properties Pvt. Ltd. Phone:+91-40-66335551
		Approved By :	Soham Modi	
		Prepared By :	M.Nagalaxmi	
		Scale :	N.T.S	