


APPROVED BY
 20 NOV 2017
 SOHAM MODI
 SOFTWARE DIRECTOR

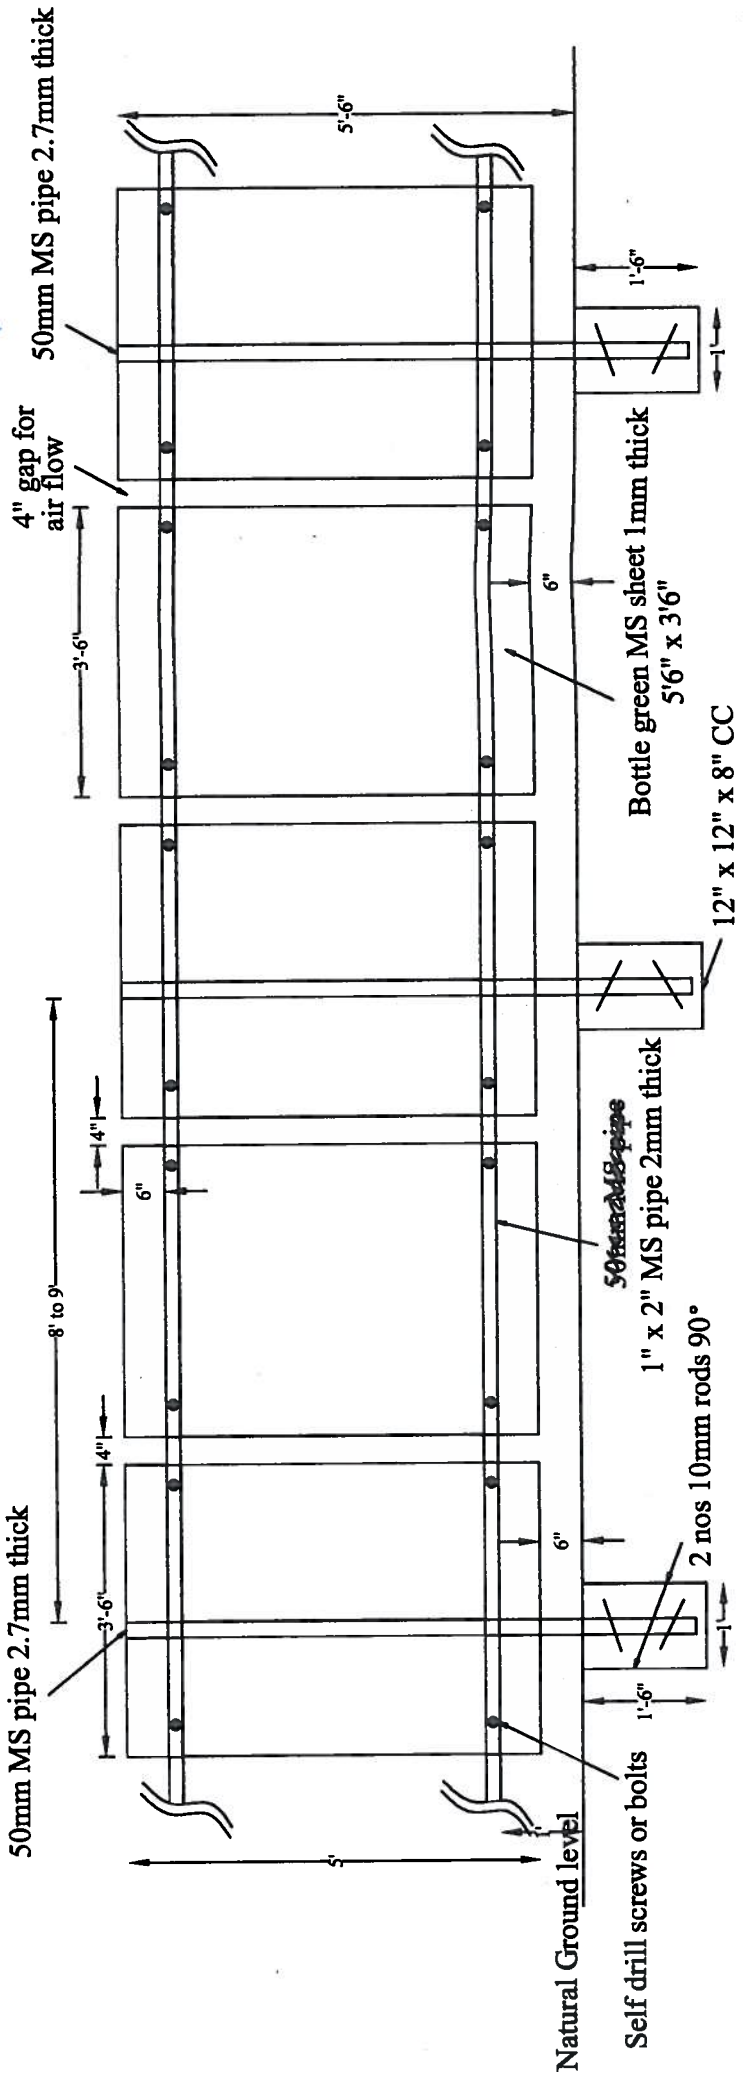

Description	Direction	Date:	Promoted by
STANDARD DESIGN FOR MS BARRICADE FIXED ON OPEN GROUND		29.11.17	Modi Properties Pvt. Ltd.
		Approved By :	Phone:+91-40-66335551
		Prepared By :	
		Scale :	