




① BRICKWORK UNDER PLANTER-BOX

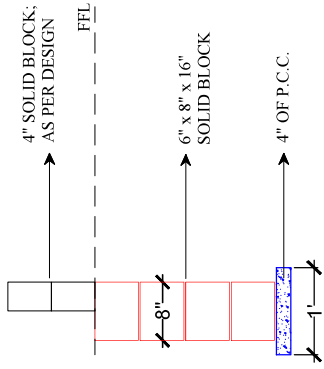


② BRICKWORK UNDER PLANTER-BOX, WHEN THERE IS HEIGHT DIFFERENCE IN-BETWEEN FFLS

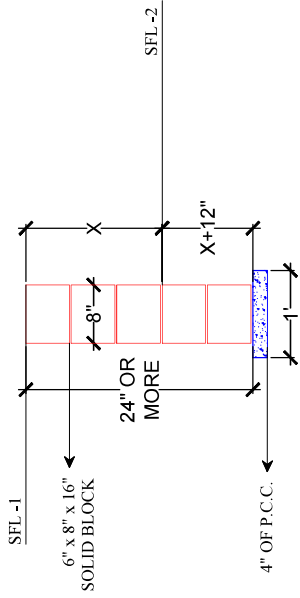

③ BRICKWORK UNDER CURBSTONE

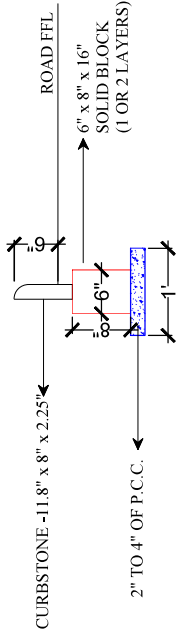

④ BRICKWORK UNDER CARRIAGEWAY (ROAD) - APPLICABLE ONLY IF UNDERGROUND CONDUCTING/DRAINAGE IS NOT COMPLETED ON EITHER SIDE OF THE ROAD

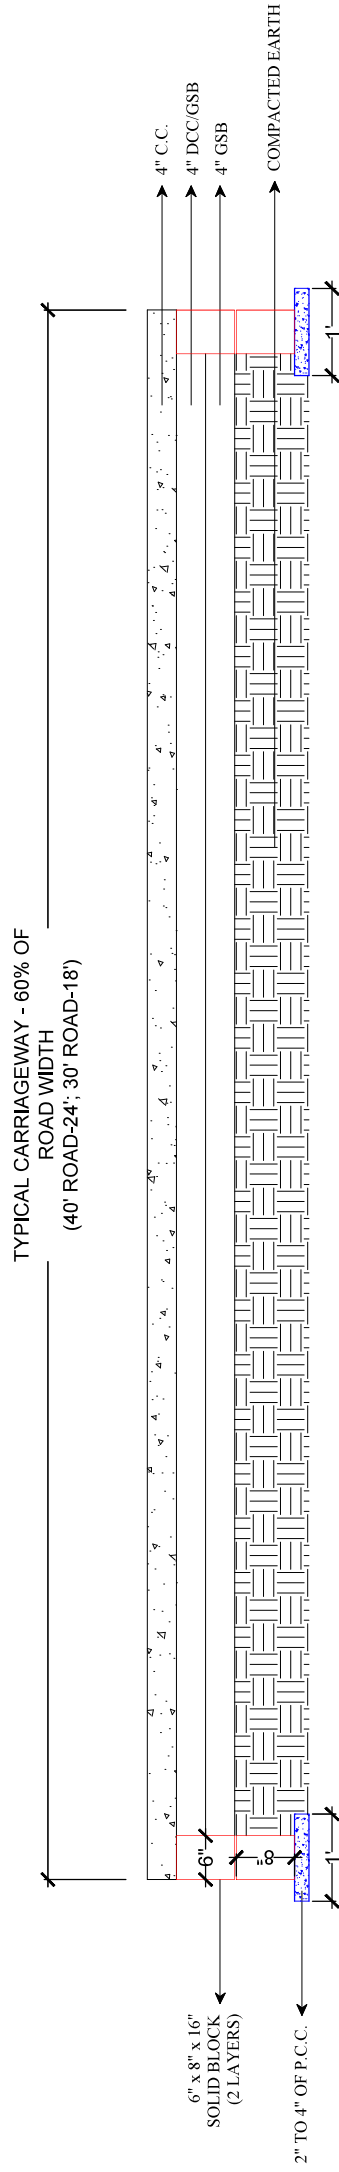

Description

STANDARD DRAWING FOR BRICK-WORK UNDER PLANTER BOX, CURBSTONE & ROAD

Direction



Owners & Developers :

Modi Properties Pvt. Ltd.  
Project Name & Phase :

Date :

21/05/2018

Prepared by :

Madhav

Approved by :

Soham Modi

Scale :

N.T.S

Promoted by

Modi Properties Pvt. Ltd.  
Phone:+91-40-66335551