



PROJECT
MAYFLOWER PLATINUM
 Highrise Apartments
 MALLAPUR
 SECUNDERABAD

CLIENT
MODI PROPERTIES PVT.LTD

TITLE
ARCHITECTURAL DRAWING
 PRESENTATION DRAWING

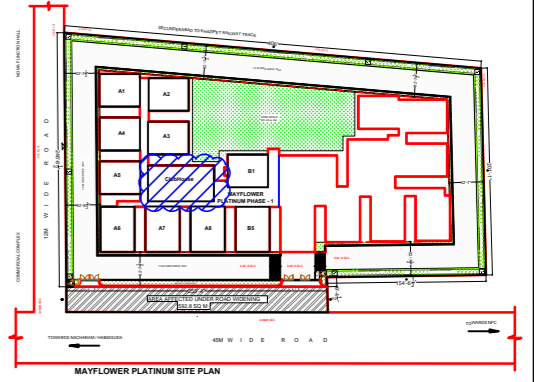


DRAWING DETAILS
 Brick Marking- Fifth Floor Clubhouse

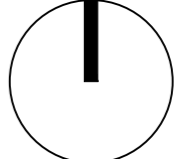

Scale:	1:2
Drawn by:	Ramya
Checked by:	AR
Date:	22.04.19;18.04.19;16.04.19;
Drawing Code:	MP/WD/BM-1
Sheet No:	81


INTERIOR CONSULTANTS:
ARDES
 ARCHITECTS & INTERIOR DESIGNERS
 7-1-212,SHIV-BAGH, AMEERPET, HYDERBAD.
 040-23753316; email: mailardes@gmail.com

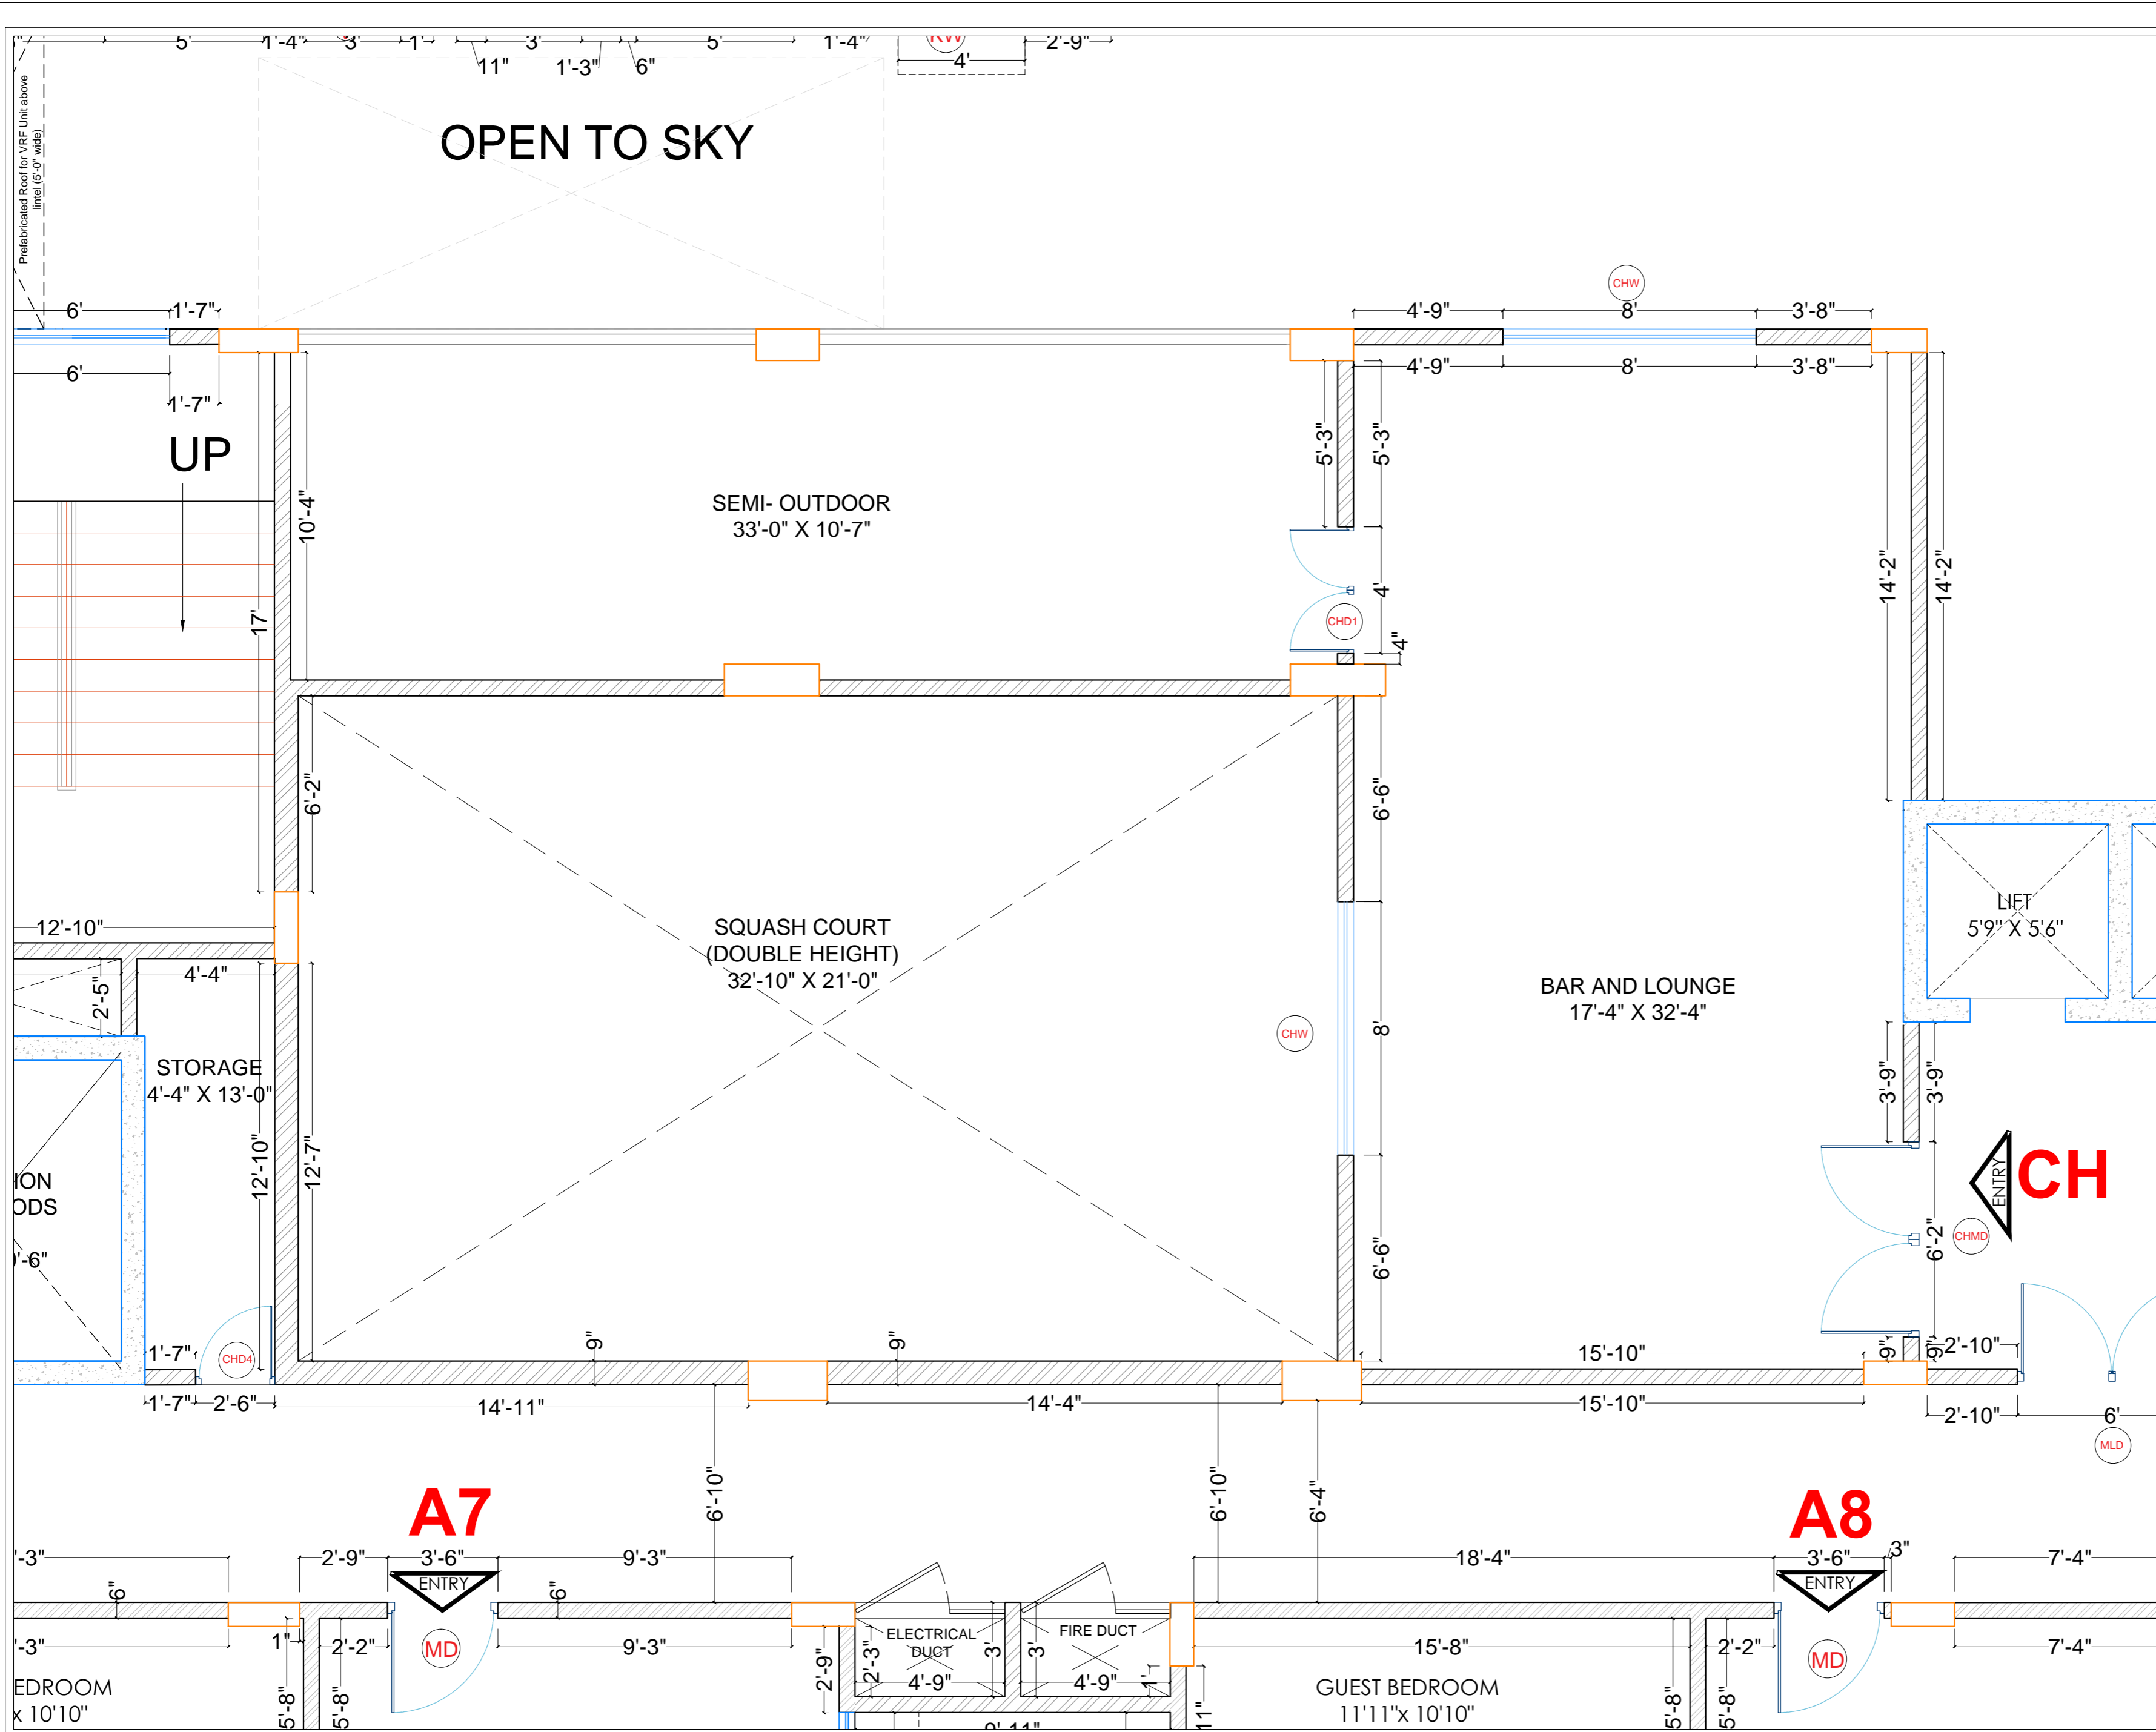


PROJECT
MAYFLOWER PLATINUM
 Highrise Apartments
 MALLAPUR
 SECUNDERABAD

CLIENT
MODI PROPERTIES PVT.LTD

TITLE
ARCHITECTURAL DRAWING
 PRESENTATION DRAWING

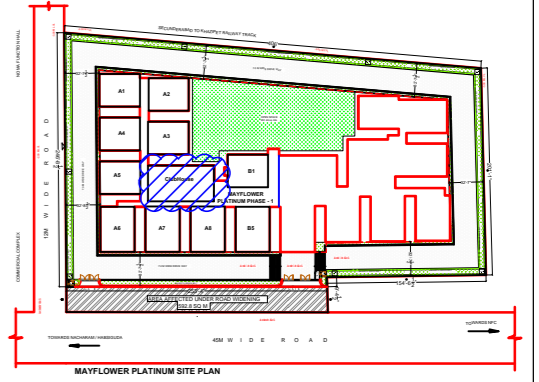

DRAWING DETAILS
 Brick Marking- Sixth Floor Clubhouse

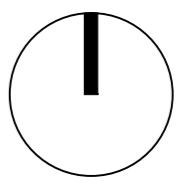

Scale:	1:2
Drawn by:	Ramya
Checked by:	AR
Date:	22.04.19;18.04.19;16.04.19;
Drawing Code:	MP/WD/BM-1
Sheet No:	93

INTERIOR CONSULTANTS:
ARDES
 ARCHITECTS & INTERIOR DESIGNERS
 7-1-212,SHIV-BAGH, AMEERPET, HYDERBAD.
 040-23753316; email: mailardes@gmail.com