
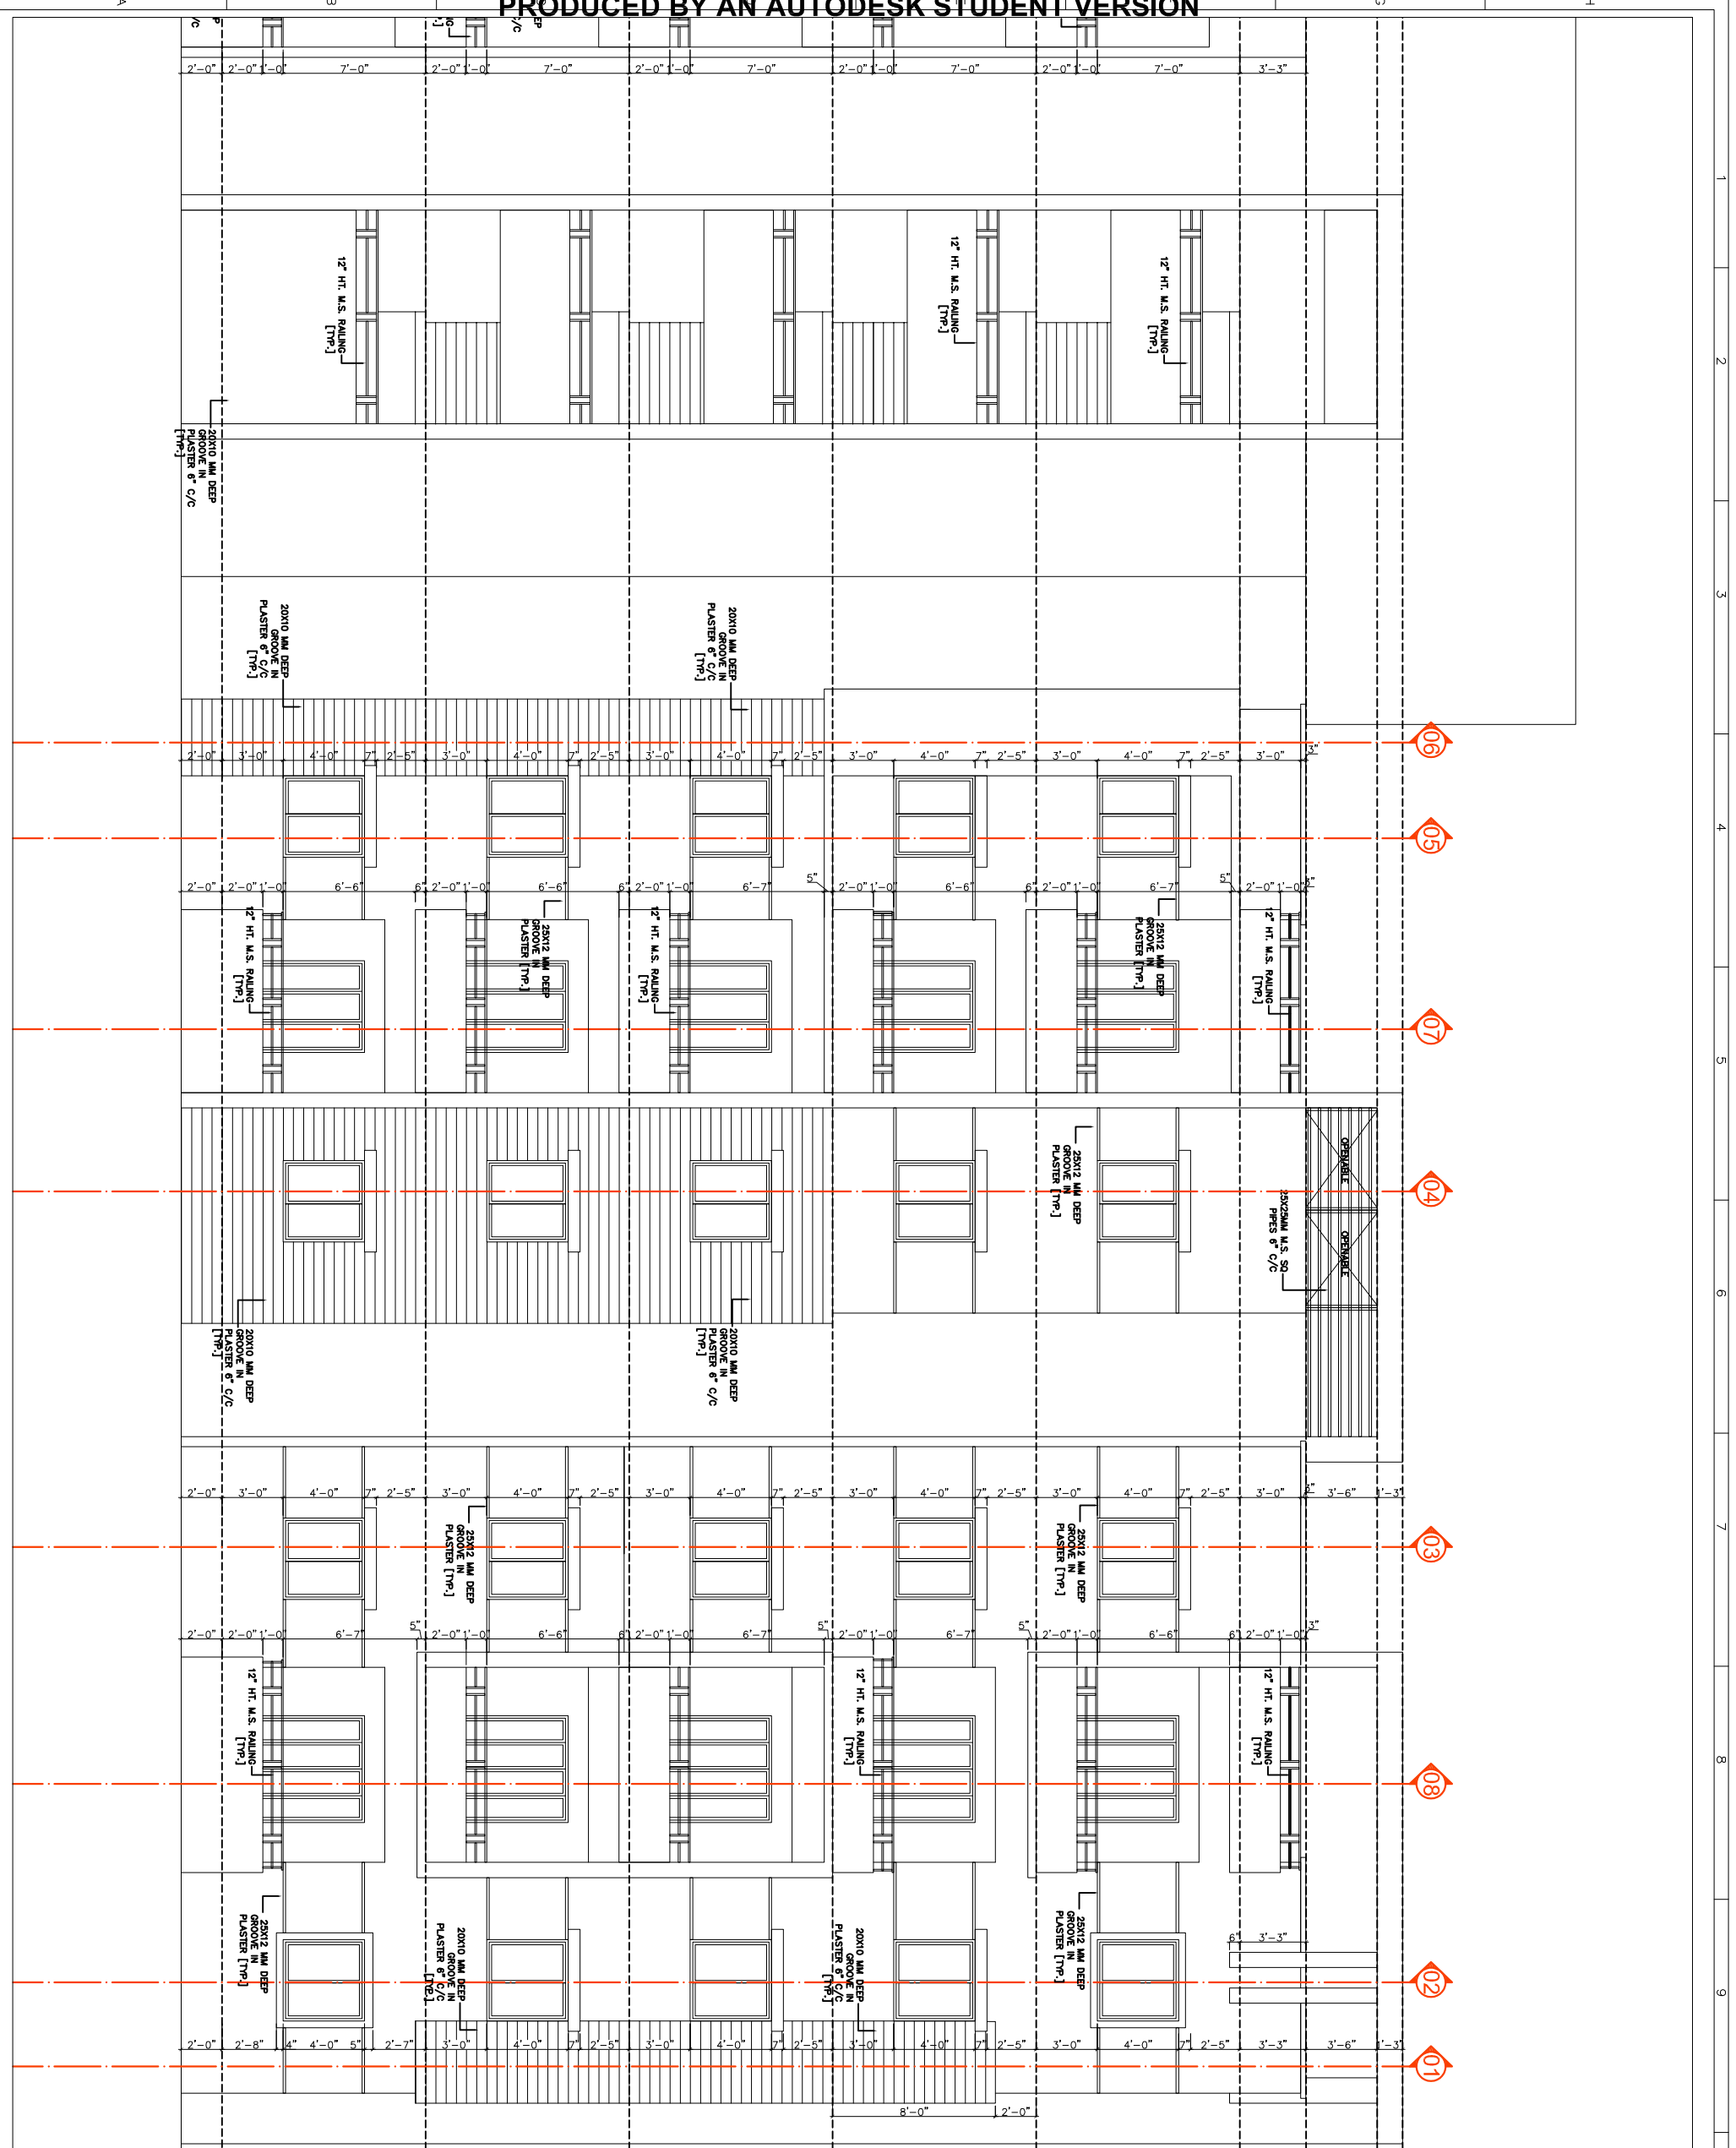


- NOTES**
1. ALL THE DIMENSIONS ARE IN FPS SYSTEM.
 2. ONLY FIGURED DIMENSIONS SHALL BE FOLLOWED, DO NOT SCALE THE DRAWING.
 3. THIS SHEET SUPERSEDES ALL PREVIOUSLY REVISED ARCHITECTURAL DRAWING OF SAME NUMBERS
 4. ALL LARGE SCALE DRAWINGS SHALL SUPERSEDE THE SMALL SCALE ONES.
 5. ANY DISCREPANCY IN THE DRAWINGS SHALL BE BROUGHT TO THE NOTICE OF THE CONSULTANTS, BEFORE EXECUTION OF WORK.

KEY PLAN

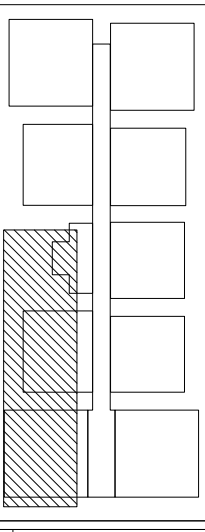

01 FLOOR HEIGHTS ARE CHANGED
 DESCRIPTION: 24-07-13
 DATE

GOOD FOR CONSTRUCTION



Owners & Developers:
 MOOI PROPRIETIES & INVESTMENTS


Architects & Engineers:
KULKARNI CONSULTANTS
 STRUCTURAL ENGINEERS, ARCHITECTS & PROJECT CONSULTANTS
 #216, KUBERA TOWERS, NARAYAN GUDA, HOBBARAD.
 CONTACT NOS: 8402223891, 09563432724, 09746343270.

SCALE:	N.T.S	VISTA HOMES
DATE:	26-12-13	TITLE:
DRAWN:		WEST SIDE ELEVATION
CHECKED:		[PART-02 / 02]
APPROVED:	KULKARNI	DWG. NO: K/CH/AD/B/F/20
		REV. NO: 00