


This Land Belongs to: M/s Genmedic Health Care Pvt.Ltd.Total Extent Ac 07-04 Gts, Forming a part of Sy.Nos.505,506,507,508,509,510, 511 & 532 of Kolthur Village Shamirpet Mandal,Medchal-Malkajgiri District (Old Ranga Reddy District).

NEIGHBOURS LAND

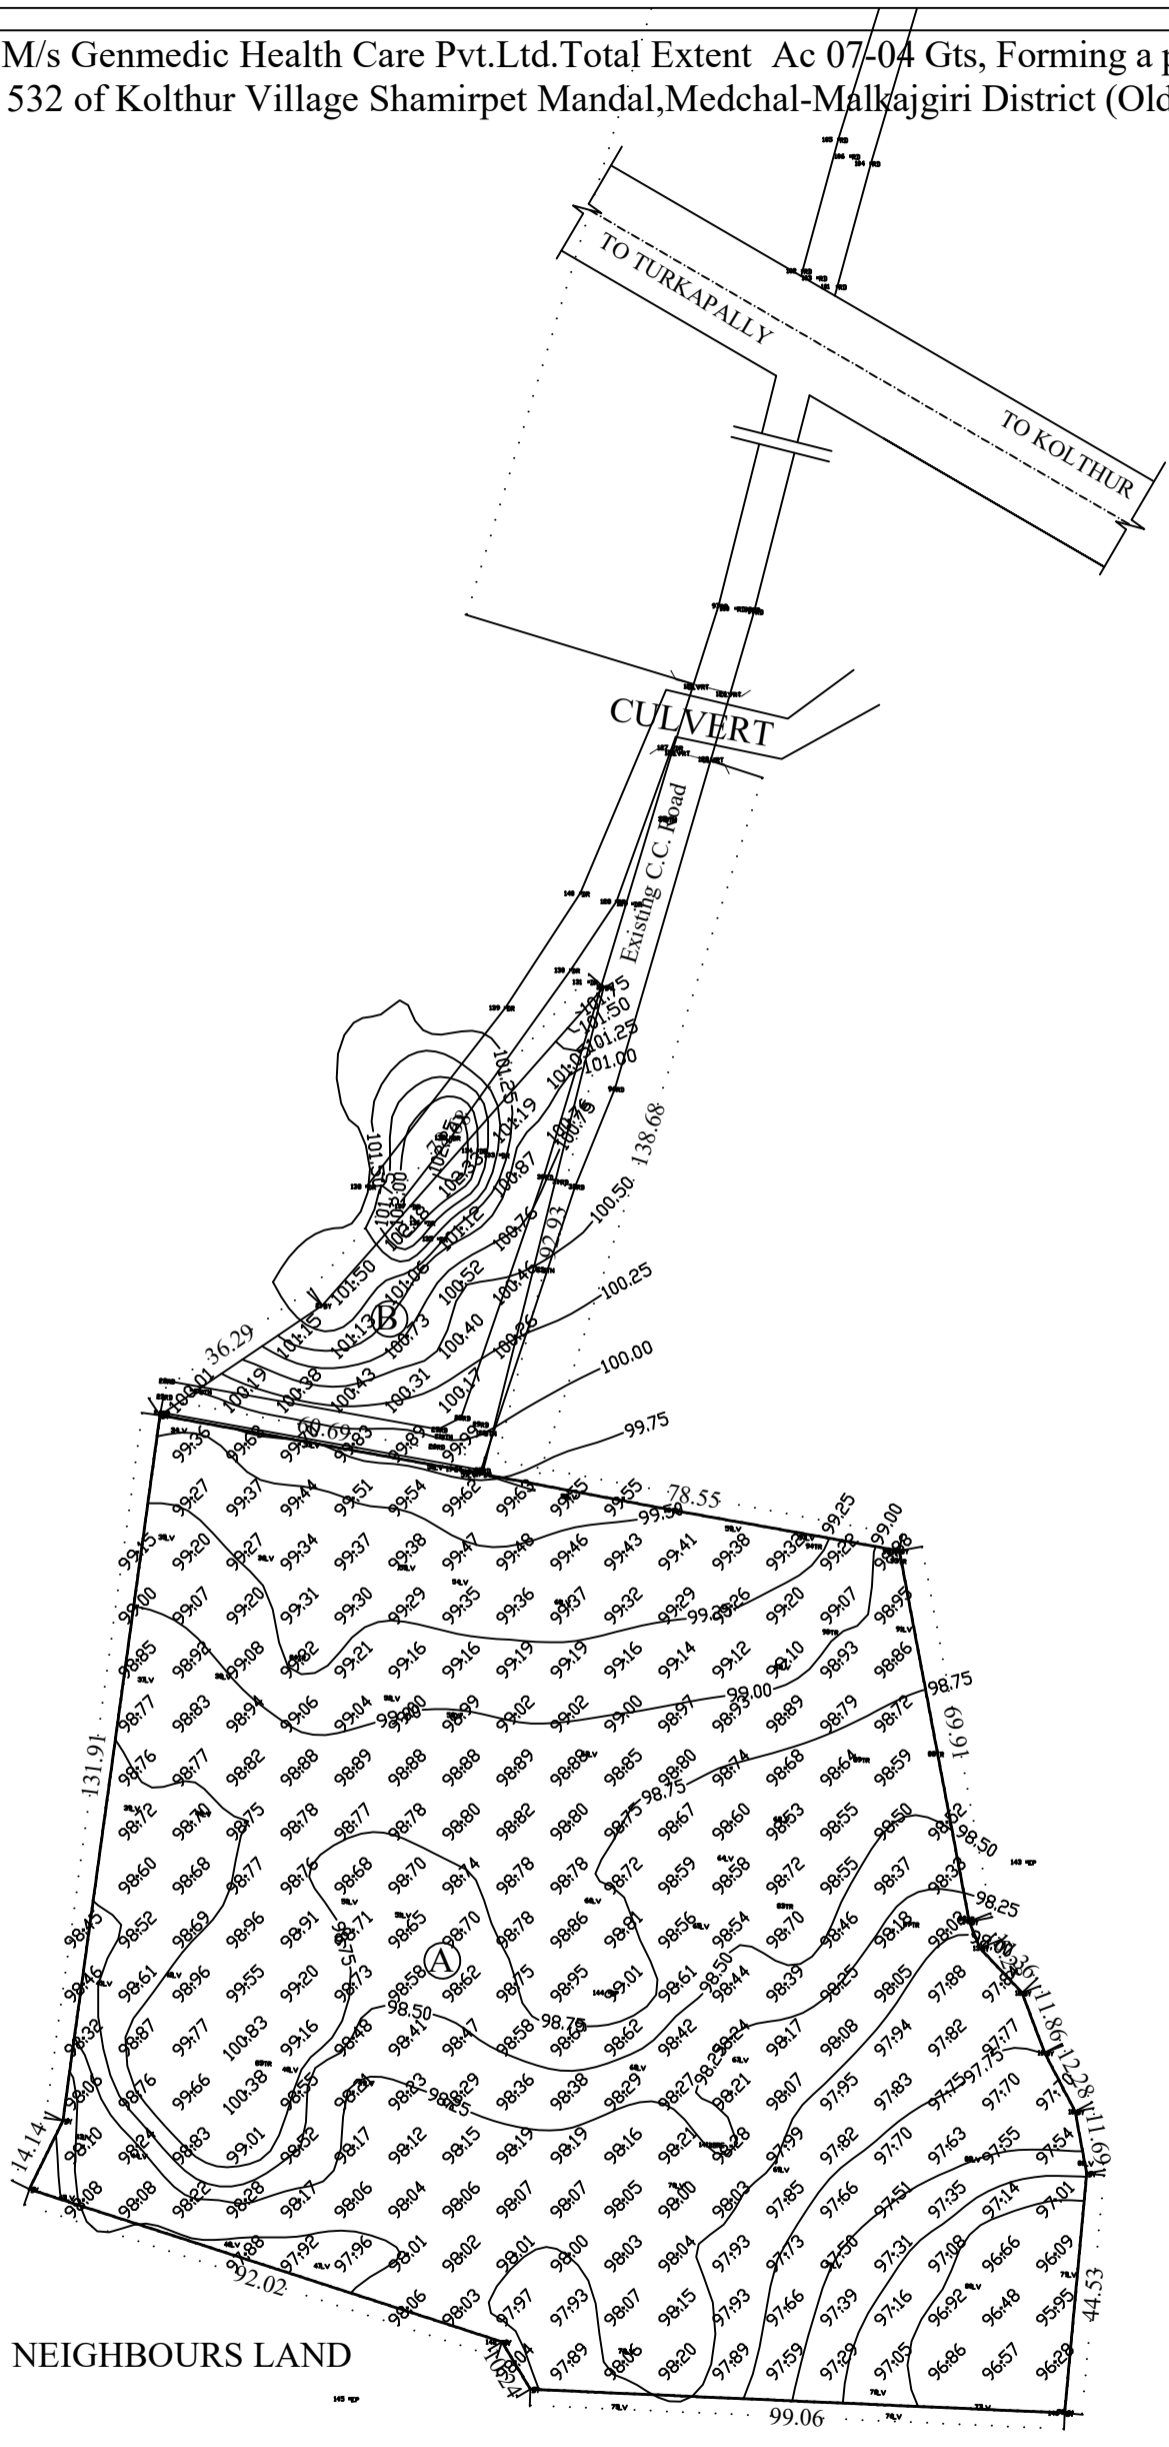

NEIGHBOURS LAND

NEIGHBOURS LAND



SCALE: 1:1000

**Title :-**  
This Land Belongs to: M/s Genmedic Health Care Pvt.Ltd.Total Extent Ac 07-04 Gts, Forming a part of Sy.Nos.505,506,507,508,509,510,511 & 532 of Kolthur Village Shamirpet Mandal, Medchal-Malkajgiri District (Old Ranga Reddy District).

**Areas :-**  
Area - A : 06 Ac-20.00 Gts.  
Area - B : 00 Ac-24.00 Gts.  
Total Area : 07 Ac-04.00 Gts.

**Legend :-**  
Boundary Line ———  
Compound Wall ———

**Note :-**  
1. All Dimensions are in Metres Unless Otherwise Specified.  
2. All Levels and Contours are in Metres.  
3. Contours Interval is 0.25 mtrs.