



- GENERAL NOTES**
- USE M25 (1:1.5:2) GRADE CONCRETE FOR BEAMS & SLAB
  - USE FE500 GRADE TOR STEEL.
  - PROVIDE CLEAR COVER OF 1.5" FOR COLUMNS , 1"FOR BEAMS & 3/4" FOR SLAB
  - PROVIDE 1" CAMBER AT FREE END FOR CANTILEVER BEAMS & SLABS.
  - IN SLAB EXTEND -VE STEEL UP TO 0.30L FROM FACE OF SUPPORT.
  - DO NOT PROVIDE EXTRA REINFORCEMENT AT SIMPLY SUPPORTS.
  - LAP LENGTH 48 D ( D- IS THE DIA OF THE BAR ) IN COMPRESSION.
  - LAP LENGTH 52 D( D- IS THE DIA OF THE BAR ) IN TENSION.
  - ONLY FIGURED DIMENSIONS SHALL BE FOLLOWED.
  - ALL THE DIMENSIONS ARE IN INCHES & FEET.
  - DO NOT SCALE THE DRAWING.
  - REFER ARCHITECT DRAWING FOR CENTER LINE DIMENSIONS.

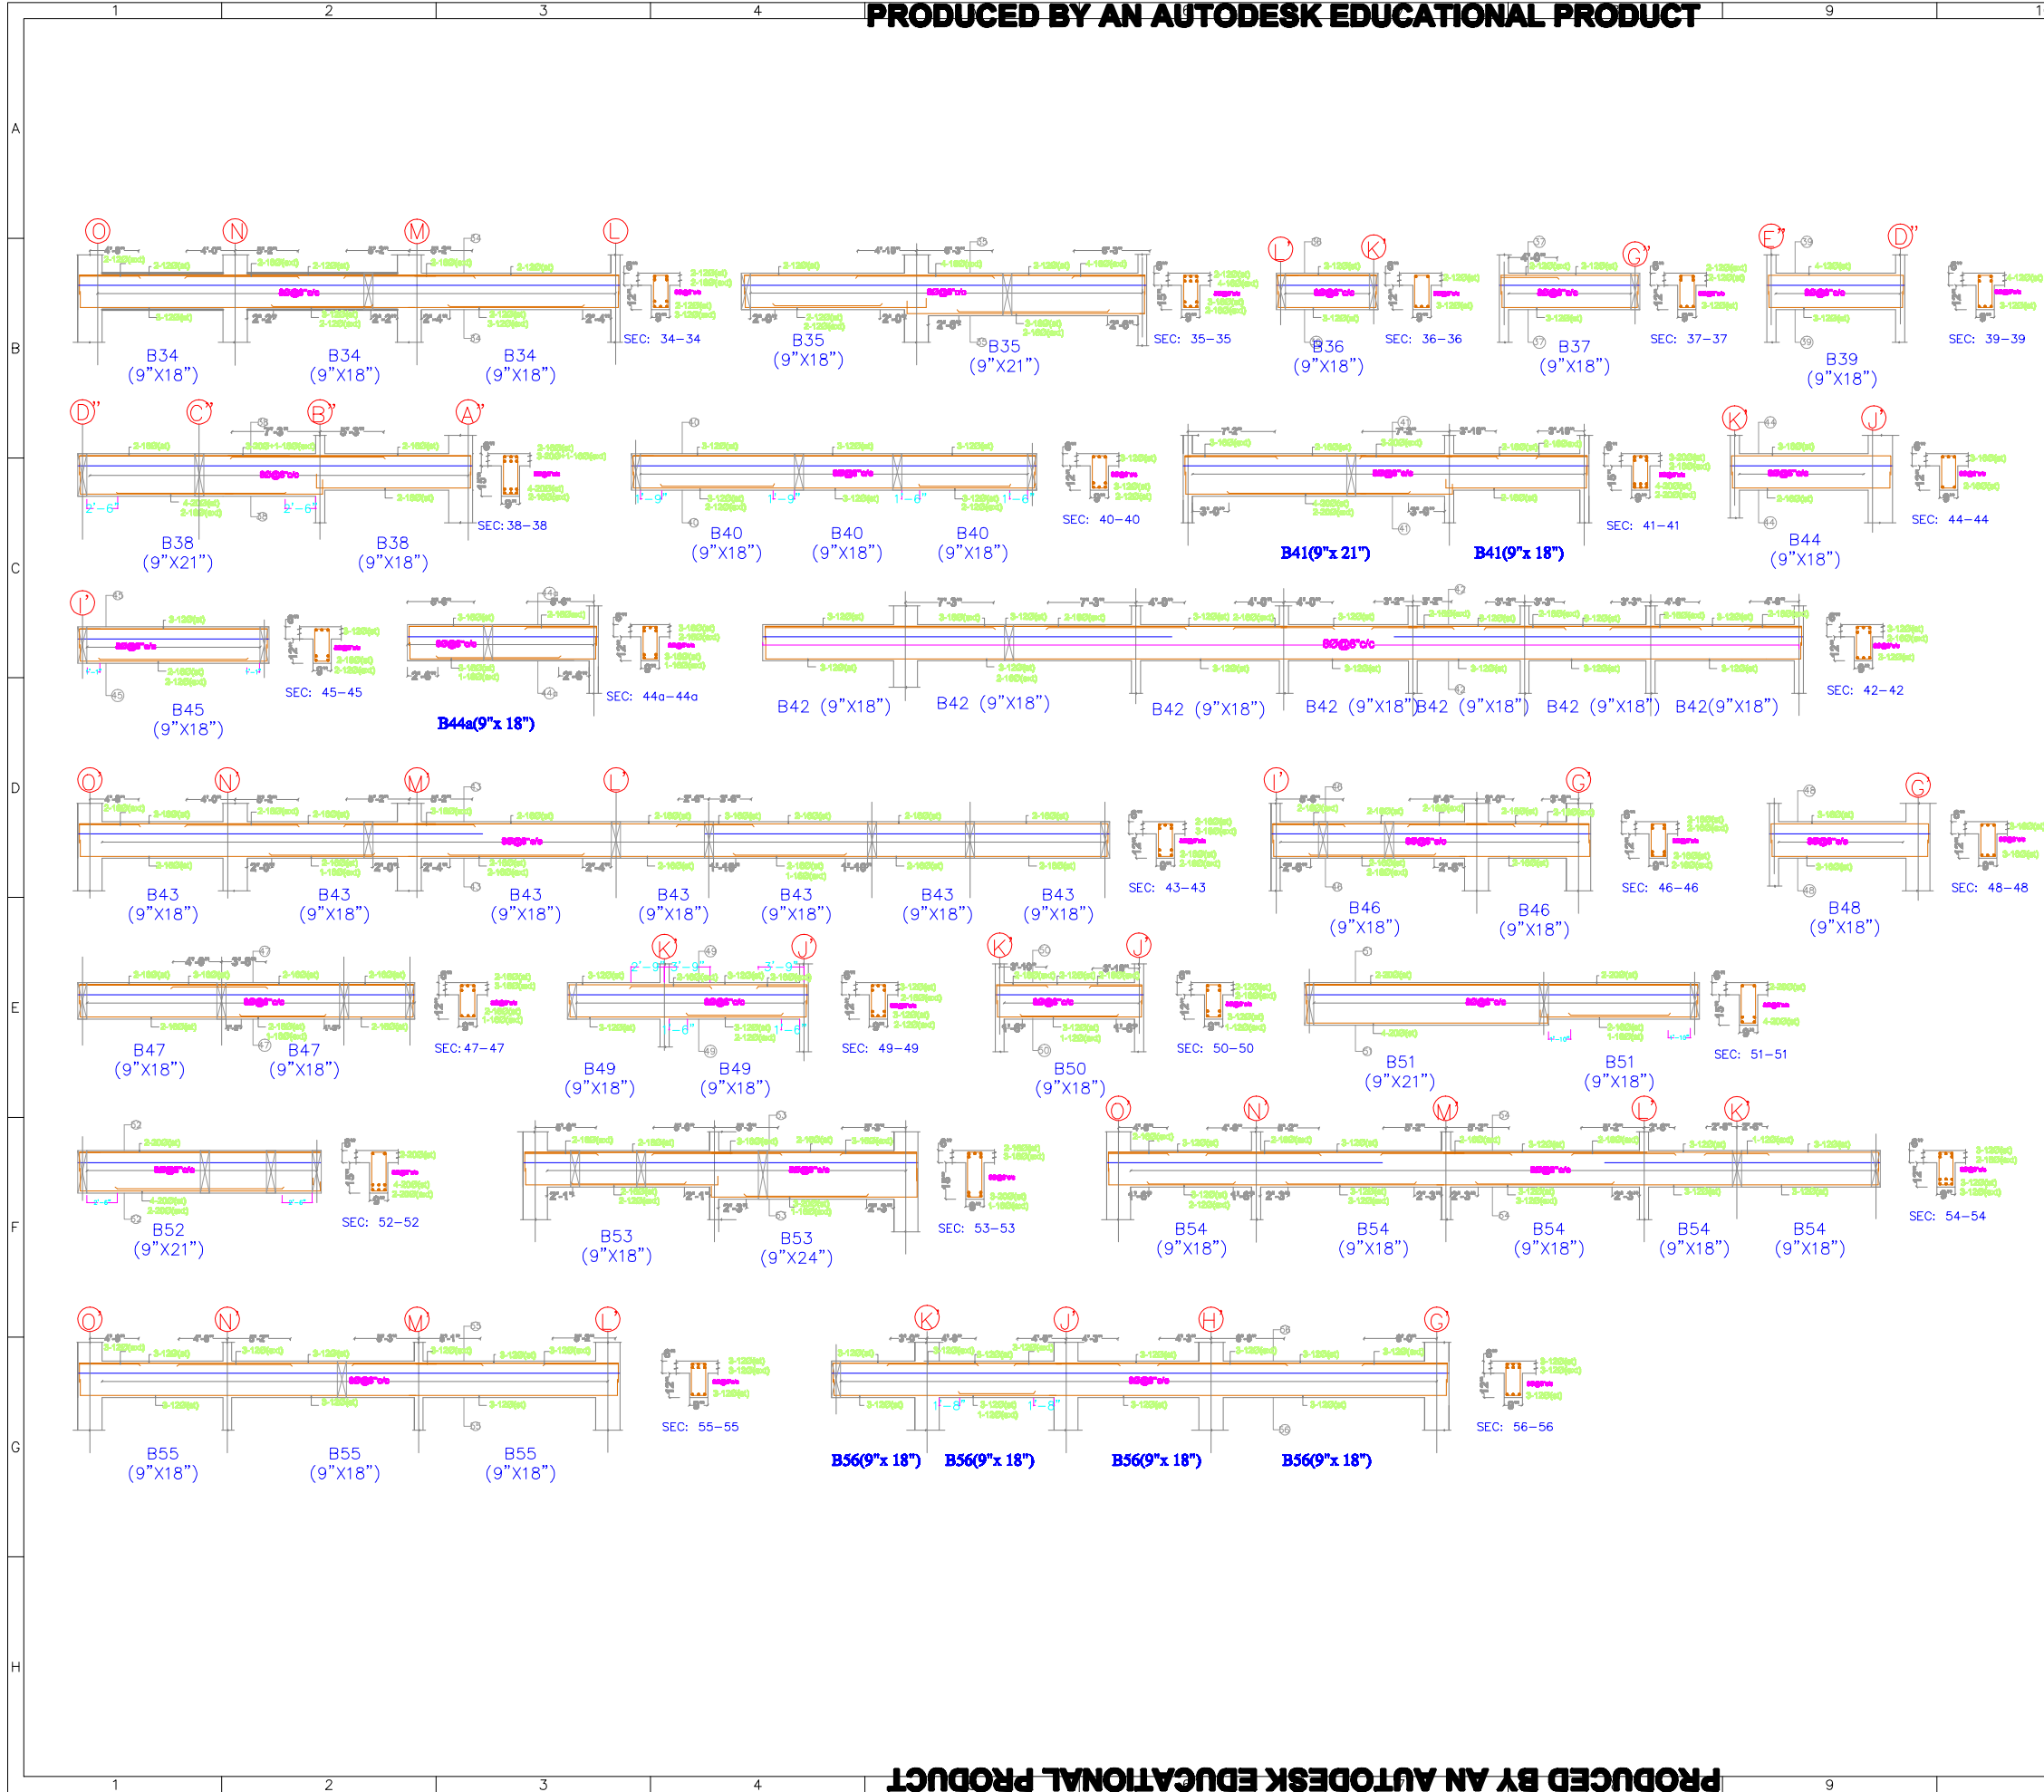

PRODUCED BY AN AUTODESK EDUCATIONAL PRODUCT

PRODUCED BY AN AUTODESK EDUCATIONAL PRODUCT

<b>Owners &amp; Developers:</b>		B-4-187 /384,Sham mansion,II Floor, M.G. Road, Secunderabad-500083. Phone:64338851(4lines) Fax:040-27844088 E-mail :info @modiproperties.com	
<b>Architects &amp; Engineers:</b>		 <b>KULKARNI CONSULTANT'S</b> STRUCTURAL ENGINEERS, ARCHITECTS & PROJECT CONSULTANTS #216, KUBERA TOWERS, NARAYAN GUDA, HYDERABAD. CONTACT NO'S:- 04023223891, 09246343724, 09246343720.	
<b>SCALE:</b>	N.T.S	<b>MAYFLOWER PLATINUM(A)</b>	
<b>DATE:</b>	27-08-2018	<b>TITLE: BASEMENT-2 BEAM SECTION DETAILS(3)</b>	
<b>DESIGNED:</b>	BANTOBH	<b>DWG. NO.</b>	SAN/MP/SD/B/14
<b>CHECKED:</b>	KULKARNI	<b>REV. No.</b>	0