
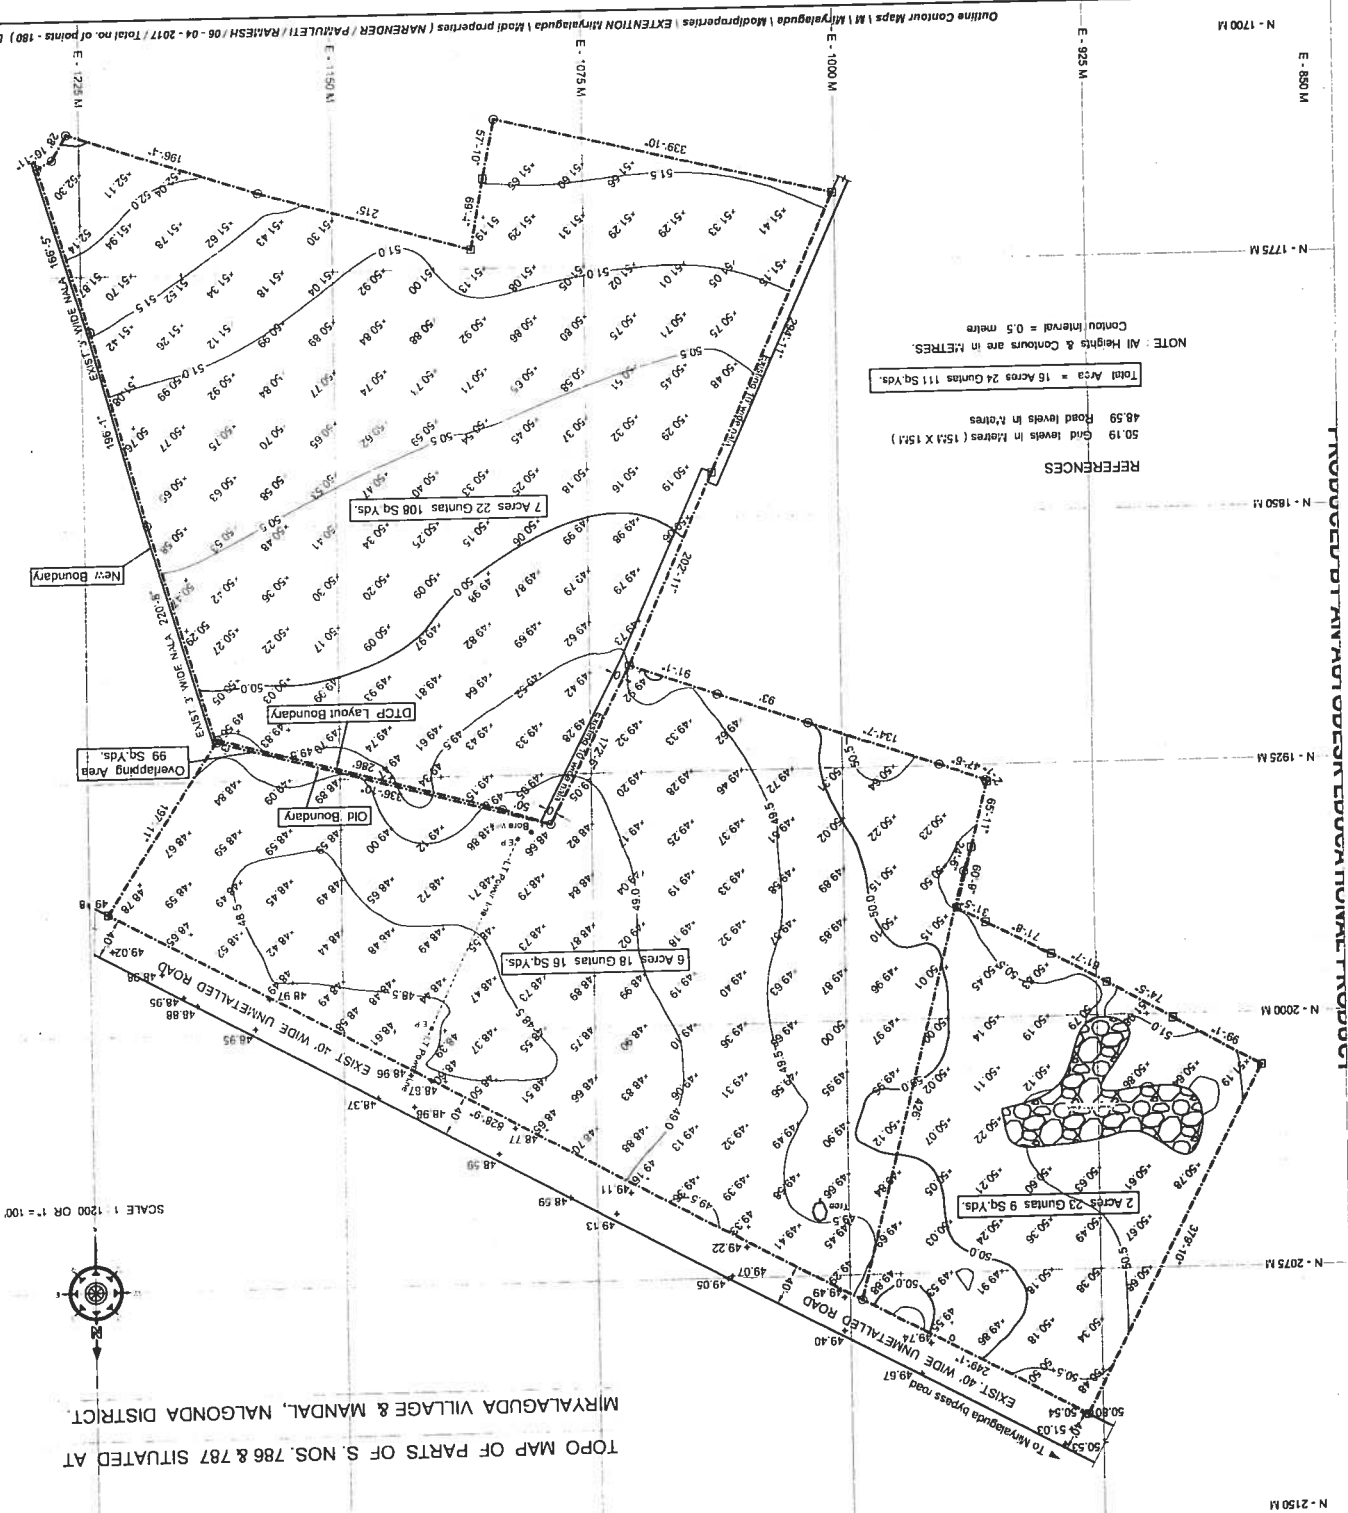


PRODUCED BY AN AUDESK EDUCATIONAL PRODUCT

TOPO MAP OF PARTS OF S. NOS. 786 & 787 SITUATED AT
MIRYALAGUDA VILLAGE & MANDAL, NALGONDA DISTRICT.

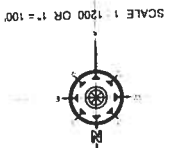

Outline Contour Maps 1 M 1 Miryalaguda / Modiproperties / EXTENTON Miryalaguda / Modiproperties / MARENDER / PATULETI / RAMESH / 06-04-2017 / Total no. of points - 180 / DWG 12-04-2017 Madhu.

E - 1300 M

E - 925 M

N - 1700 M

N - 1775 M

N - 1850 M

N - 1925 M

N - 2000 M

N - 2075 M

N - 2150 M

E - 1225 M

E - 1150 M

E - 1075 M

E - 1000 M

E - 925 M