

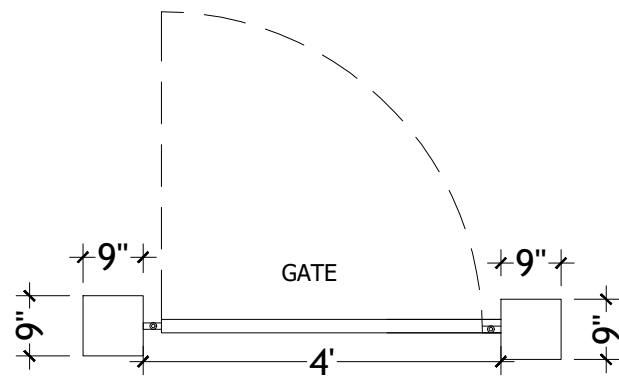


SECTION

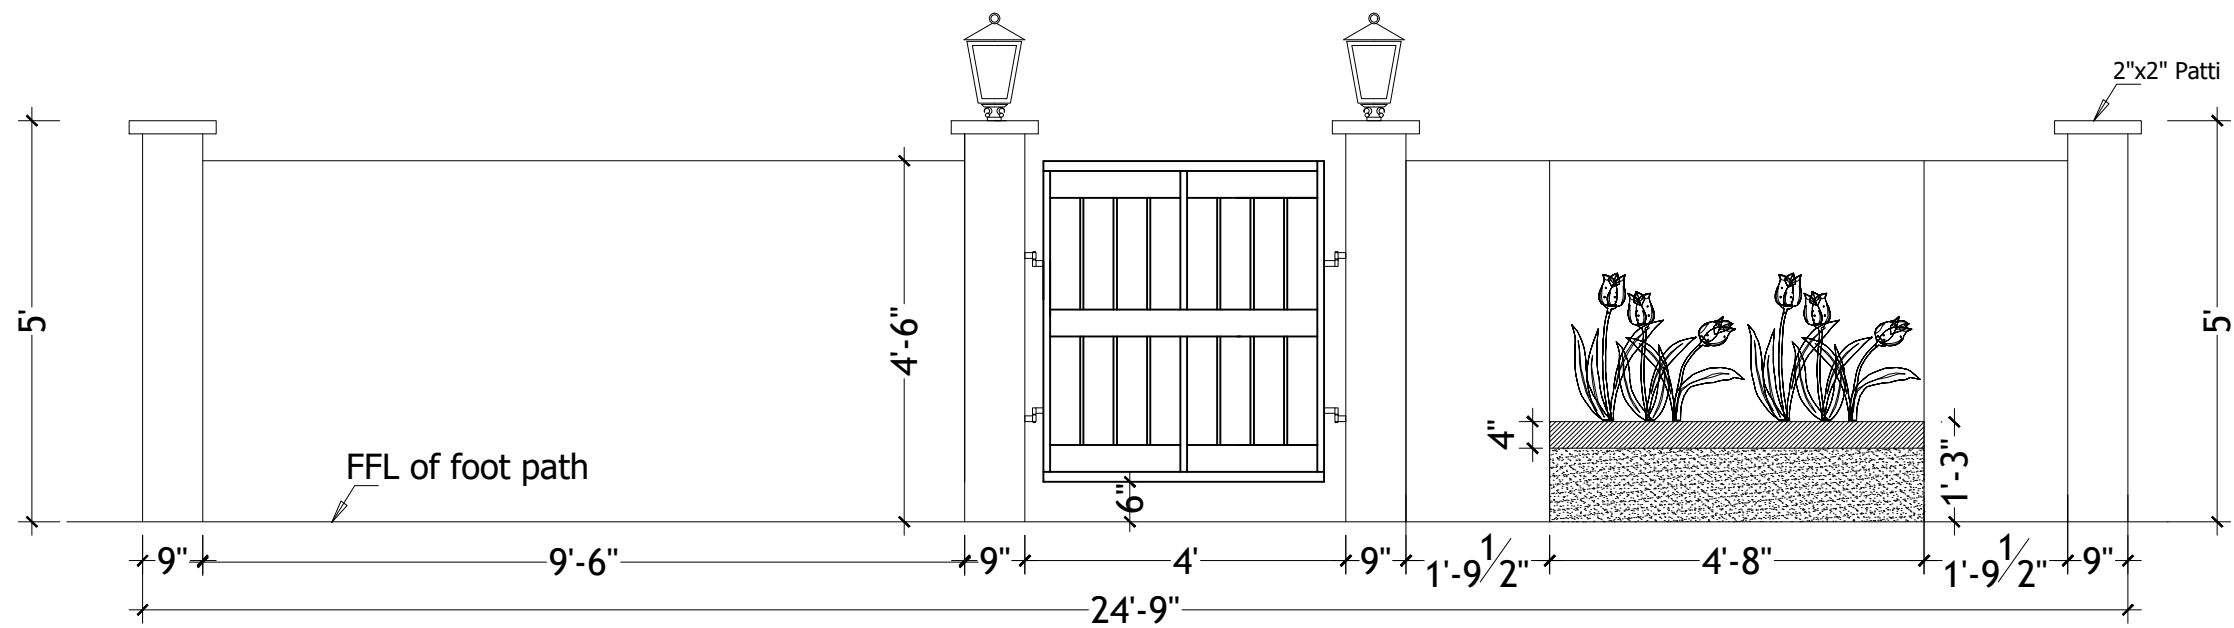

PLAN

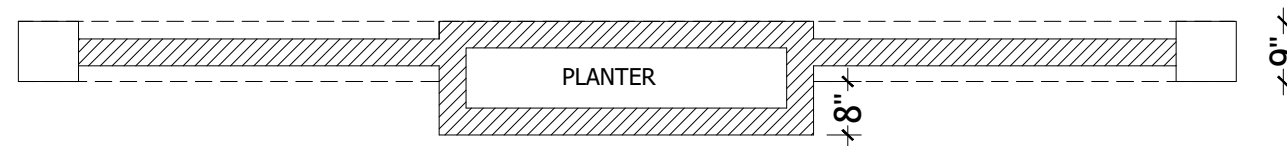

Description	Direction	Owners & Developers :	Date :	24.11.17	Promoted by
GATE DETAILS -TYPE BB1		Modi Properties & Investment Pvt Ltd.	Prepared By :	Madhav	Modi Properties Pvt. Ltd.
		Project Name & Phase :	Approved By :	Soham Modi	
		Nilgiri Estates	Scale :	N.T.S	Phone:+91-40-66335551