



PLAN SHOWING THE BOUNDARIES OF OPEN LAND BEARING SY.NO: 27 AT POCHARAM (V), SHAMEERPET(M), R.R.DISTRICT.

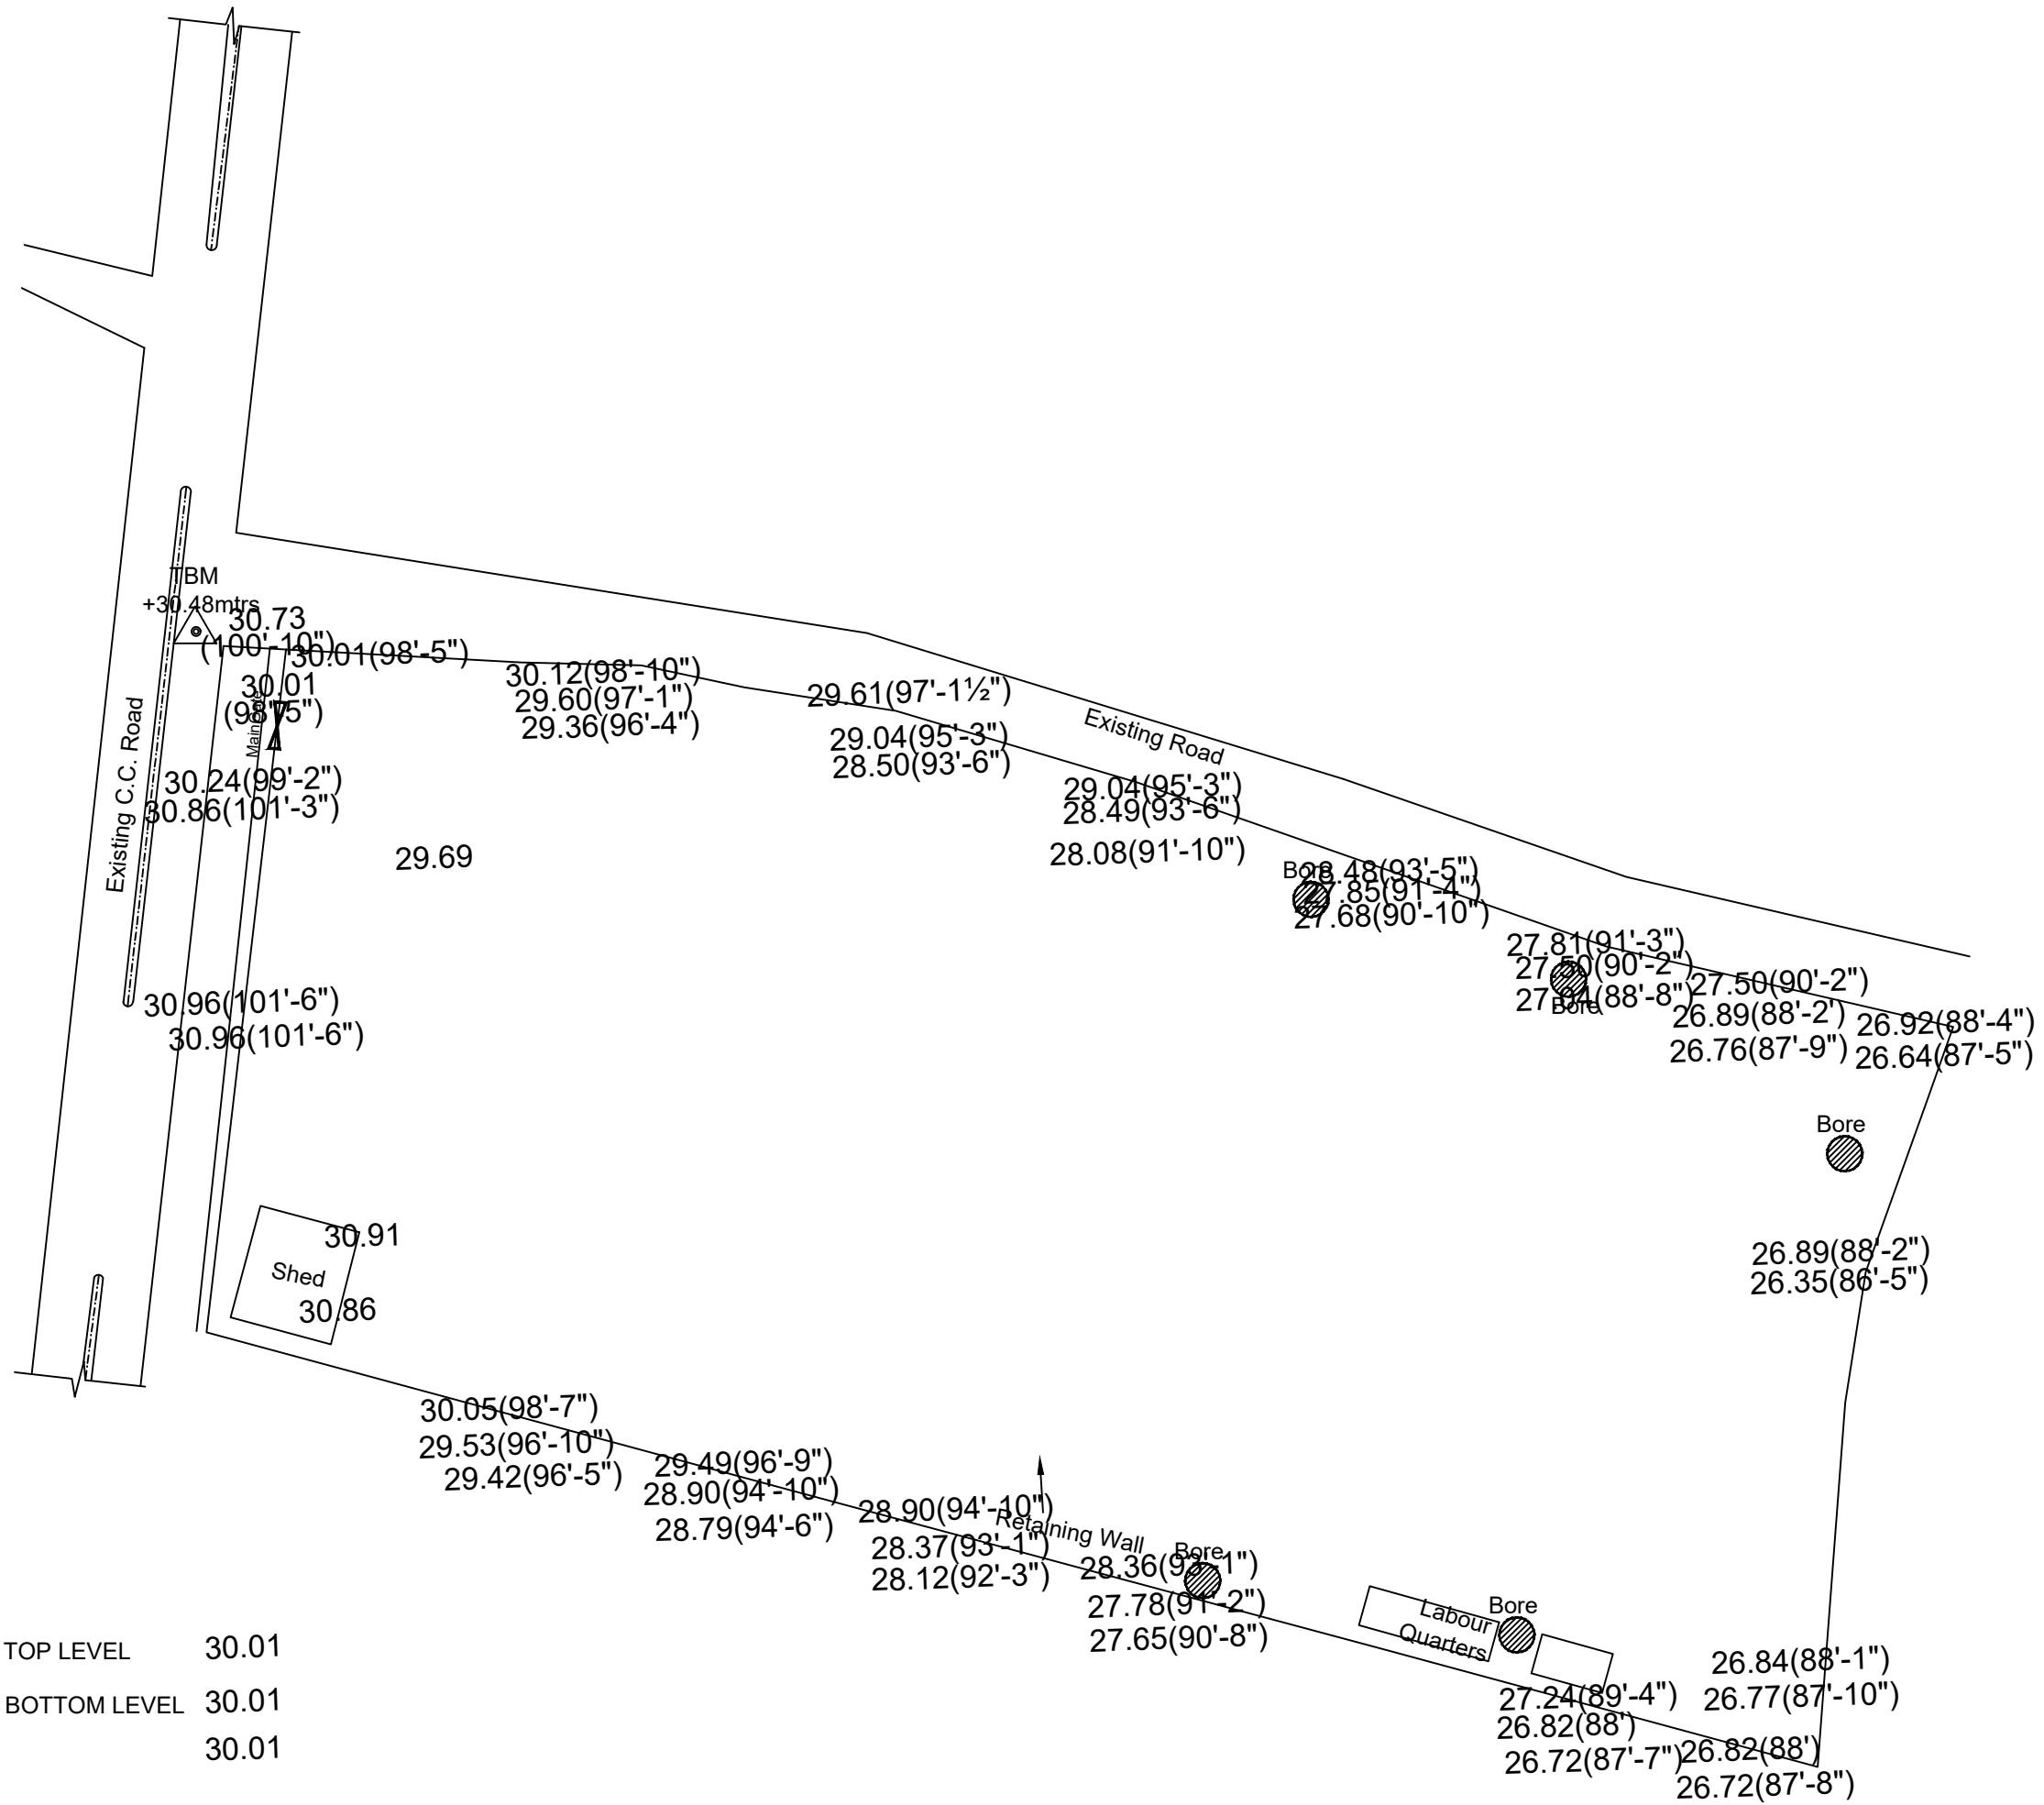

1.CRS TOP LEVEL	30.01
2.CRS BOTTOM LEVEL	30.01
3.NGL	30.01

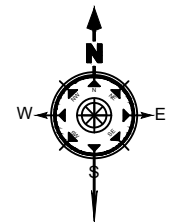

SCALE: 1:1000

Area :-

02 AC-18.86 GTS.

Note :-

- 1.All Dimensions are in Metres Unless Otherwise Specified.
- 2.T.B.M. Taken on top of Road Beside North-West Corner of site
- 3.Grid Interval is 10mx10m

Legend :-

- PROPERTY LINE
- ROAD
- ELECTRICAL POST

Surveyed By :-

AARON ASSOCIATES, HYDERABAD.
MOBILE NO : 99482 04736.