


LOCATION MAP SHOWING THE SY. NO's: 44 PART,46 PART, 47 PART SITUATED AT YENKAPALLY (V),CHEVELLA (M), RANGA REDDY DIST.

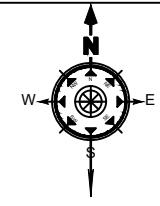

SCALE: 1:1000

Title :-

LOCATION MAP SHOWING THE PART OF THE SY. NO's: 44,46,47, SITUATED AT YENKAPALLY (V),CHEVELLA(M), RANGA REDDY DIST.

Note :-

1. All Dimensions are in Metres Unless Otherwise Specified.

Area :-

Total Area: 12 Ac - 19 Gts

Client :-

Modi Properties

Legend :-

Boundary Line

Road


ELECTRICAL POST

CULVERT

Surveyed By :-

AARON ASSOCIATES, HYDERABAD.

MOBILE: 99482 04736, 7386510303

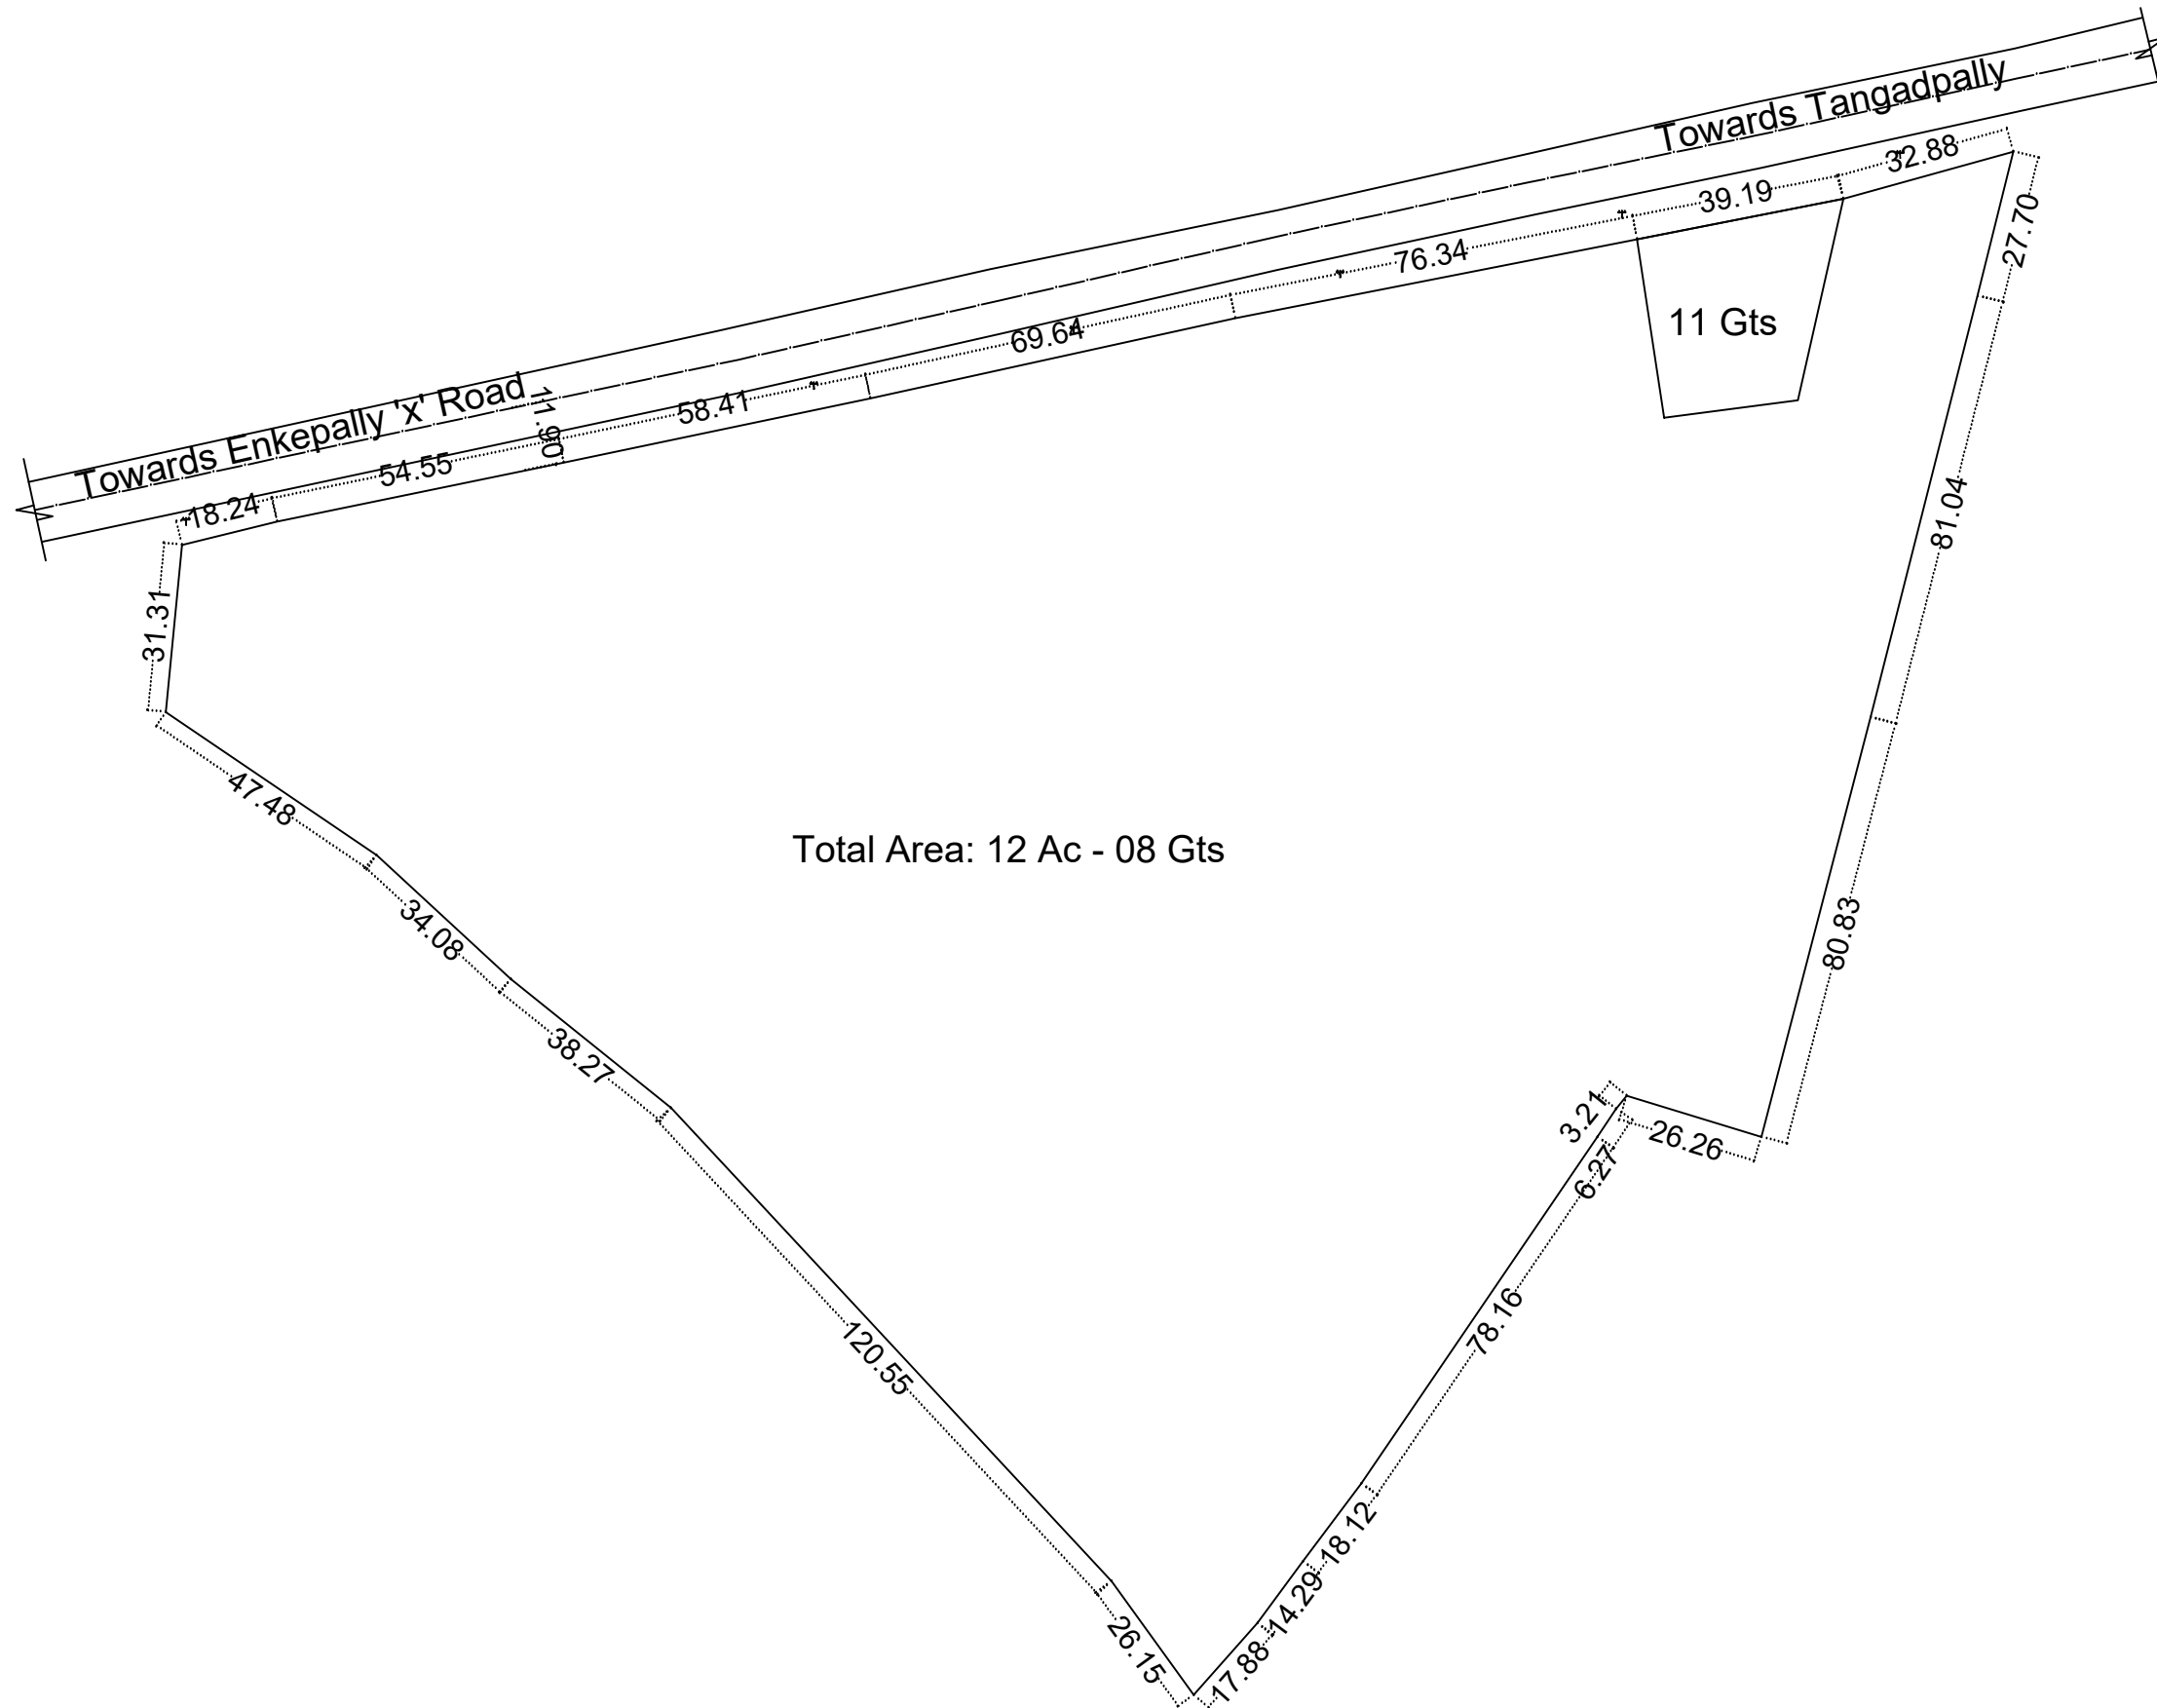

Total Area: 12 Ac - 08 Gts