



**SURVEY SKETCH PLAN ALONG WITH BOUNDARIES AND AREA OF S. NOS 11, 12, 14, 15, 16, 17, 18 & 294 (PART) SITUATED AT
GHMC KAPRA CIRCLE, GHATKESAR MANDAL, HYDERABAD, RANGA REDDY DIST.**

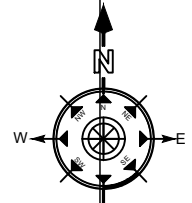

SCALE 1 : 1200 OR 1" = 100'

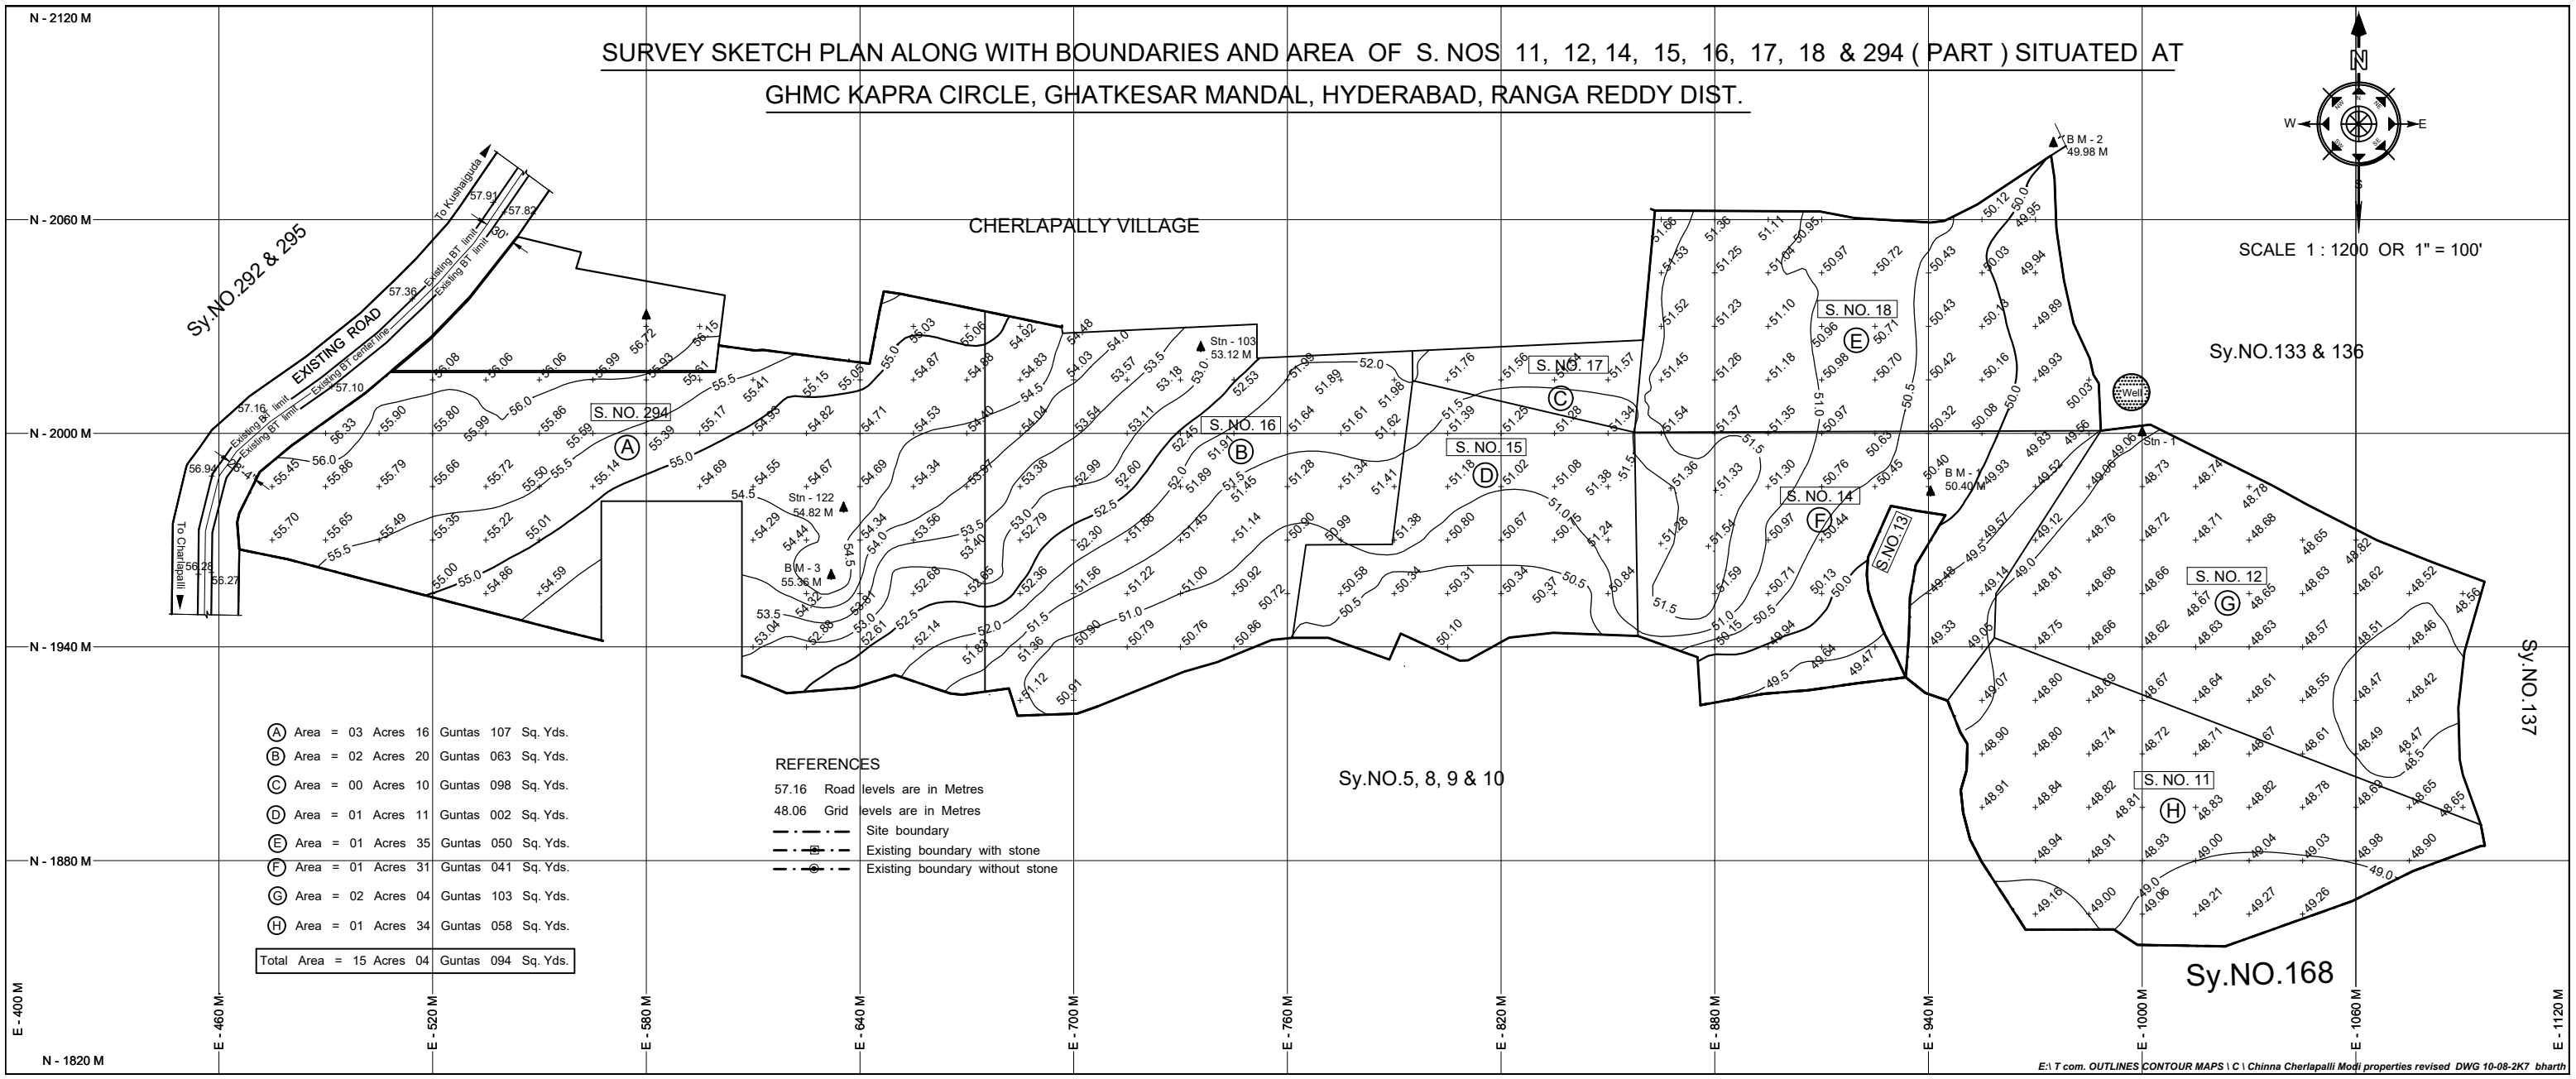

(A)	Area = 03 Acres 16 Guntas 107 Sq. Yds.
(B)	Area = 02 Acres 20 Guntas 063 Sq. Yds.
(C)	Area = 00 Acres 10 Guntas 098 Sq. Yds.
(D)	Area = 01 Acres 11 Guntas 002 Sq. Yds.
(E)	Area = 01 Acres 35 Guntas 050 Sq. Yds.
(F)	Area = 01 Acres 31 Guntas 041 Sq. Yds.
(G)	Area = 02 Acres 04 Guntas 103 Sq. Yds.
(H)	Area = 01 Acres 34 Guntas 058 Sq. Yds.
Total Area = 15 Acres 04 Guntas 094 Sq. Yds.	

- REFERENCES**
- 57.16 Road levels are in Metres
 - 48.06 Grid levels are in Metres
 - Site boundary
 - - - Existing boundary with stone
 - · - Existing boundary without stone