



L A W N

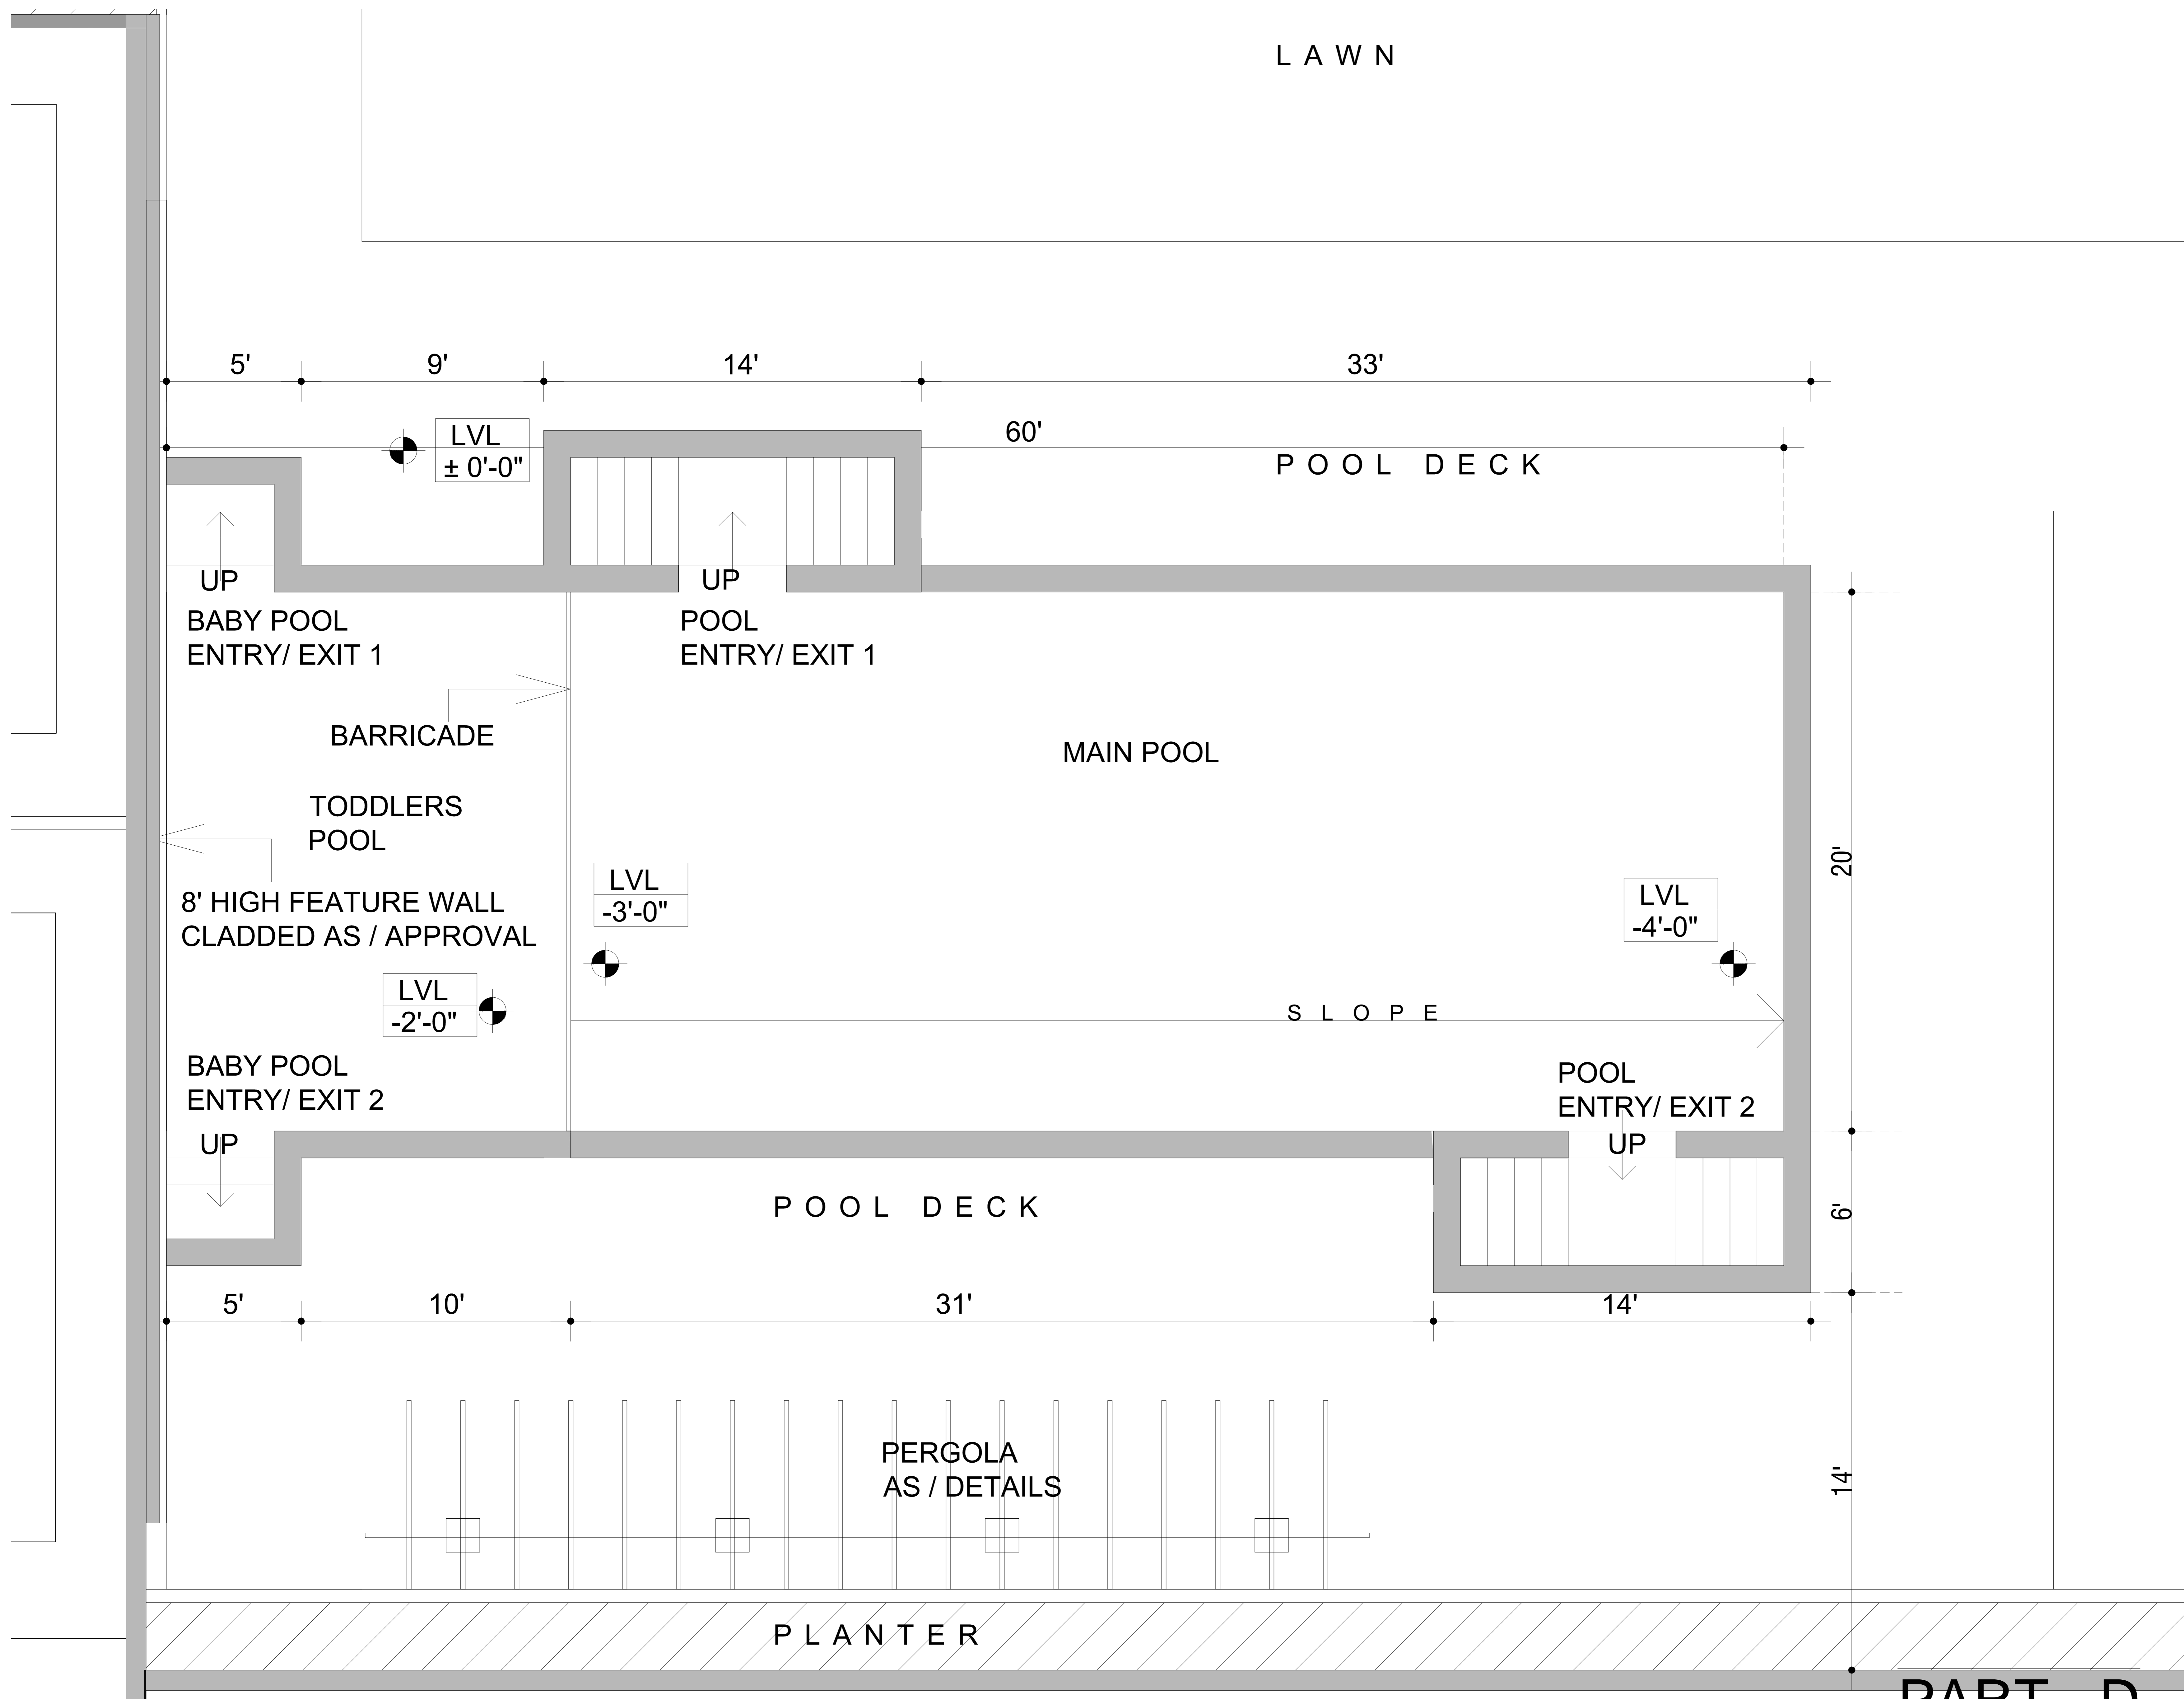

**NOTES:**  
 1. THIS DRAWING IS THE PROPERTY OF THE ARCHITECTS AND SHALL NOT BE COPIED WITHOUT PRIOR PERMISSION.  
 2. DISCREPANCIES FOUND IN THE DRAWING SHALL BE BROUGHT TO THE ARCHITECT'S NOTICE IMMEDIATELY.  
 3. DRAWINGS SHALL BE READ AND SHOULD NOT BE SCALED.  
 4. ALL DIMENSIONS ARE IN MILLIMETERS UNLESS MENTIONED.  
 5. THIS DRAWING SHALL BE READ WITH OTHER RELEVANT DRAWINGS SUCH AS STRUCTURAL, MEP, ETC.

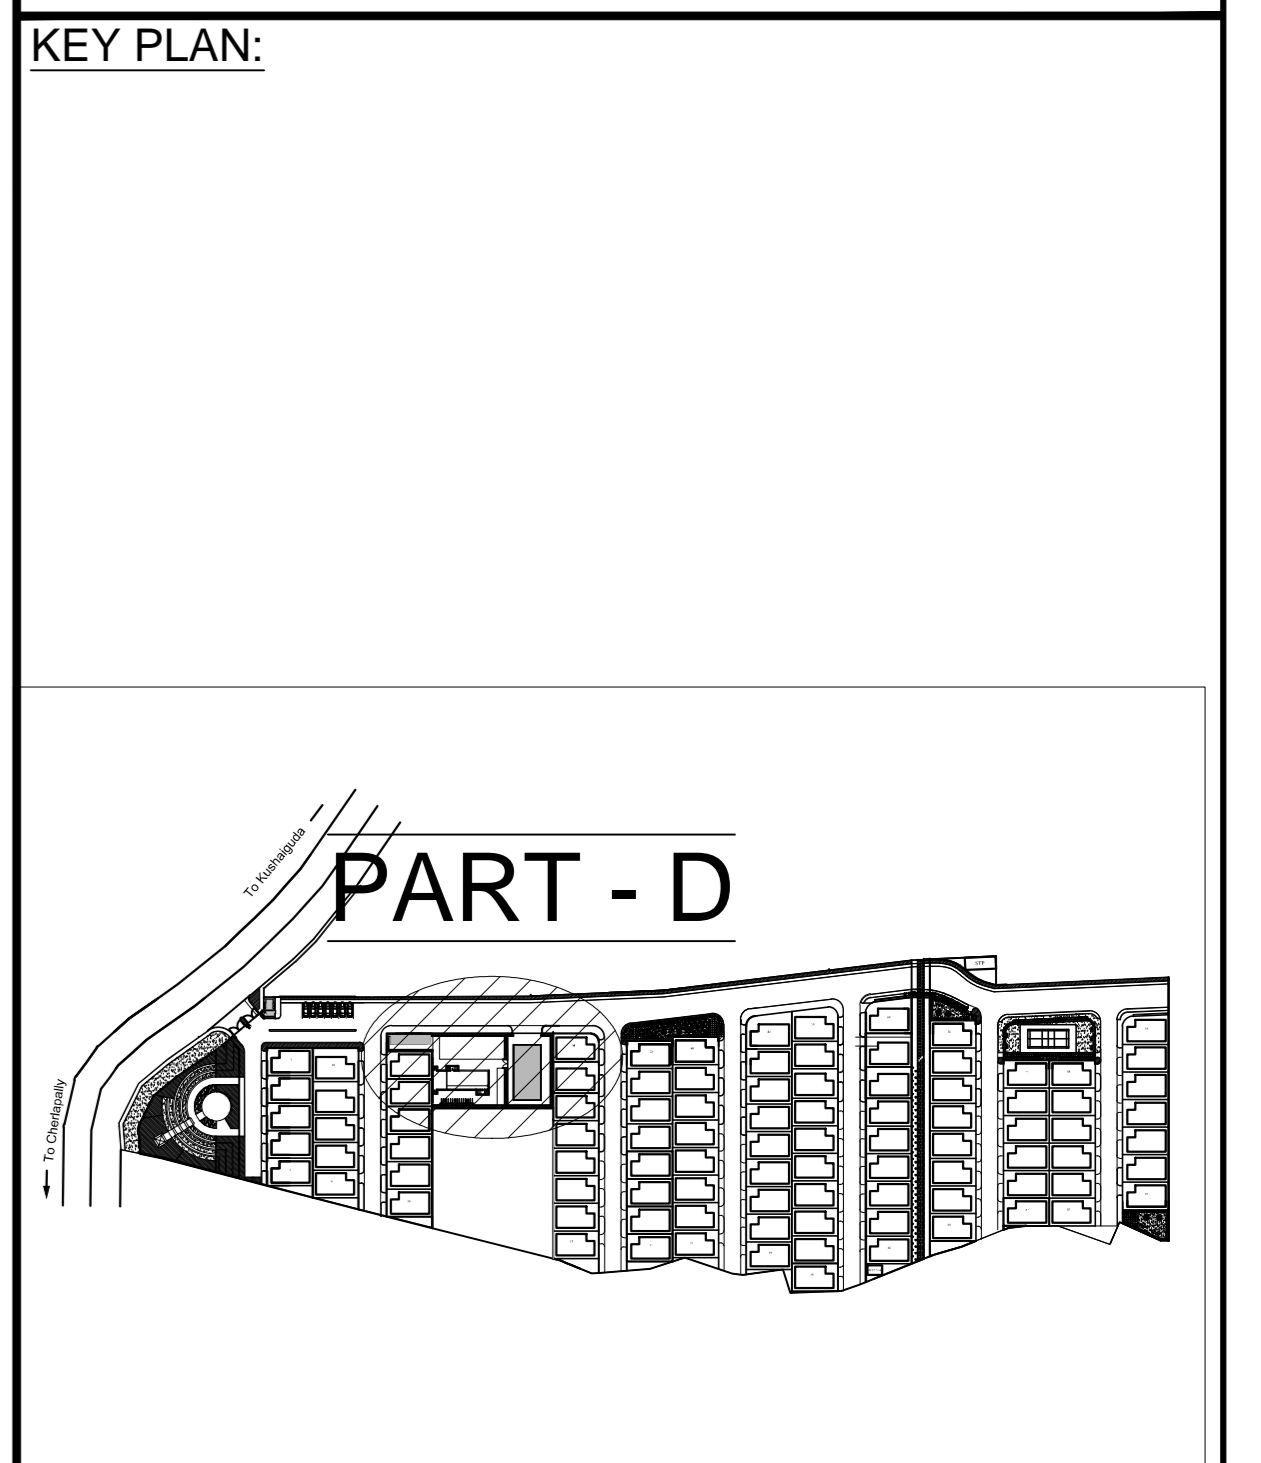

4			
3			
2			
1			
Rev. No.	Description of Revision	Date	By

**PROJECT:**  
**SILVER OAK VILLAS**  
 HYDERABAD

**ARCHITECTS:**  
**NARSIMHAM ASSOCIATES**  
 22, Lepakshi Colony,  
 West Maredpally, Secunderabad - 500026

**TITLE:**  
**PART - D**  
**SWIMMING POOL**  
**SETTING OUT AND**  
**LEVELS PLAN**

 North	Date SEP '18	Scale NTS
	Dealt K.S	Sr.Project Architect S.K
Dwg. No. SOV / L- D- 152/R1	Sr.Architect V.N	

M/s. NARSIMHAM ASSOCIATES, HAS THE COPY RIGHTS OF THIS DOCUMENT, AND IT SHOULDN'T BE USED BY ANYBODY WITHOUT THE WRITTEN PERMISSION OF THE ARCHITECT.

**PART - D**