


Gym Door

Opening for Toilet

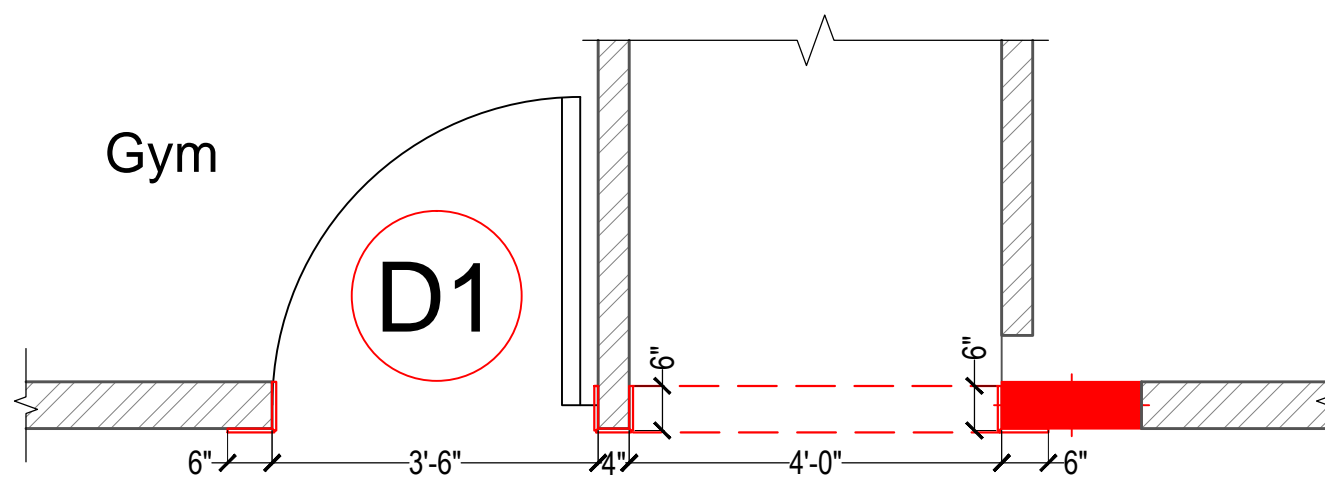

Gym Door

Opening for Toilet

PROJECT  
**Serene Farms**  
 Yenkapalli  
 Hyderabad  
 ####

CLIENT  
 Modi Properties  
 ####



TITLE  
**WORKING DRAWING**

S.No	DATE	S.No	DATE

DRAWING DETAILS  
 Club House  
 Door Details  
 ####

Scale:	NTS
Drawn by:	Saroj
Checked by:	AM
Date:	29-01-2018
Drawing Code:	WD-DD
Sheet No:	01

INTERIOR CONSULTANTS:  
**ARDES**  
 ARCHITECTS & INTERIOR DESIGNERS  
 7-1-212,SHIV-BAGH, AMEERPET, HYDERABAD.  
 040-23753316; email: mailardes@gmail.com

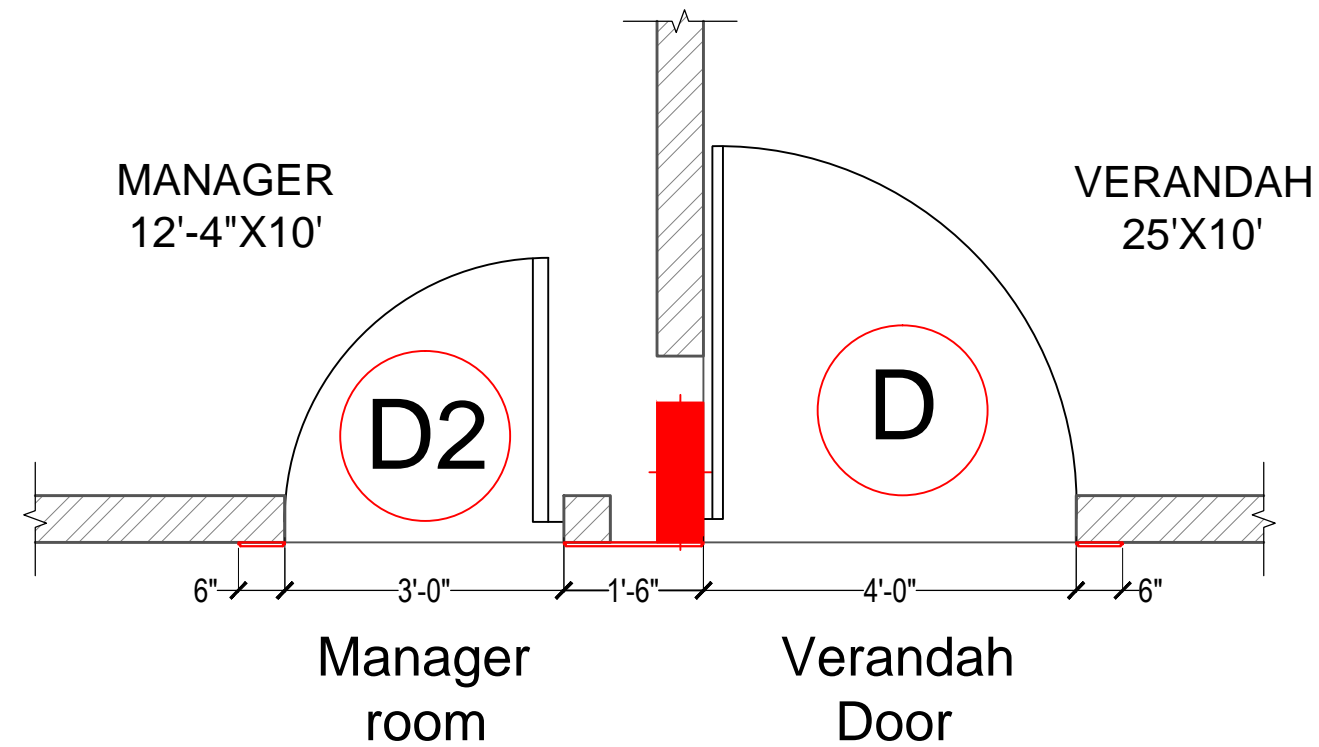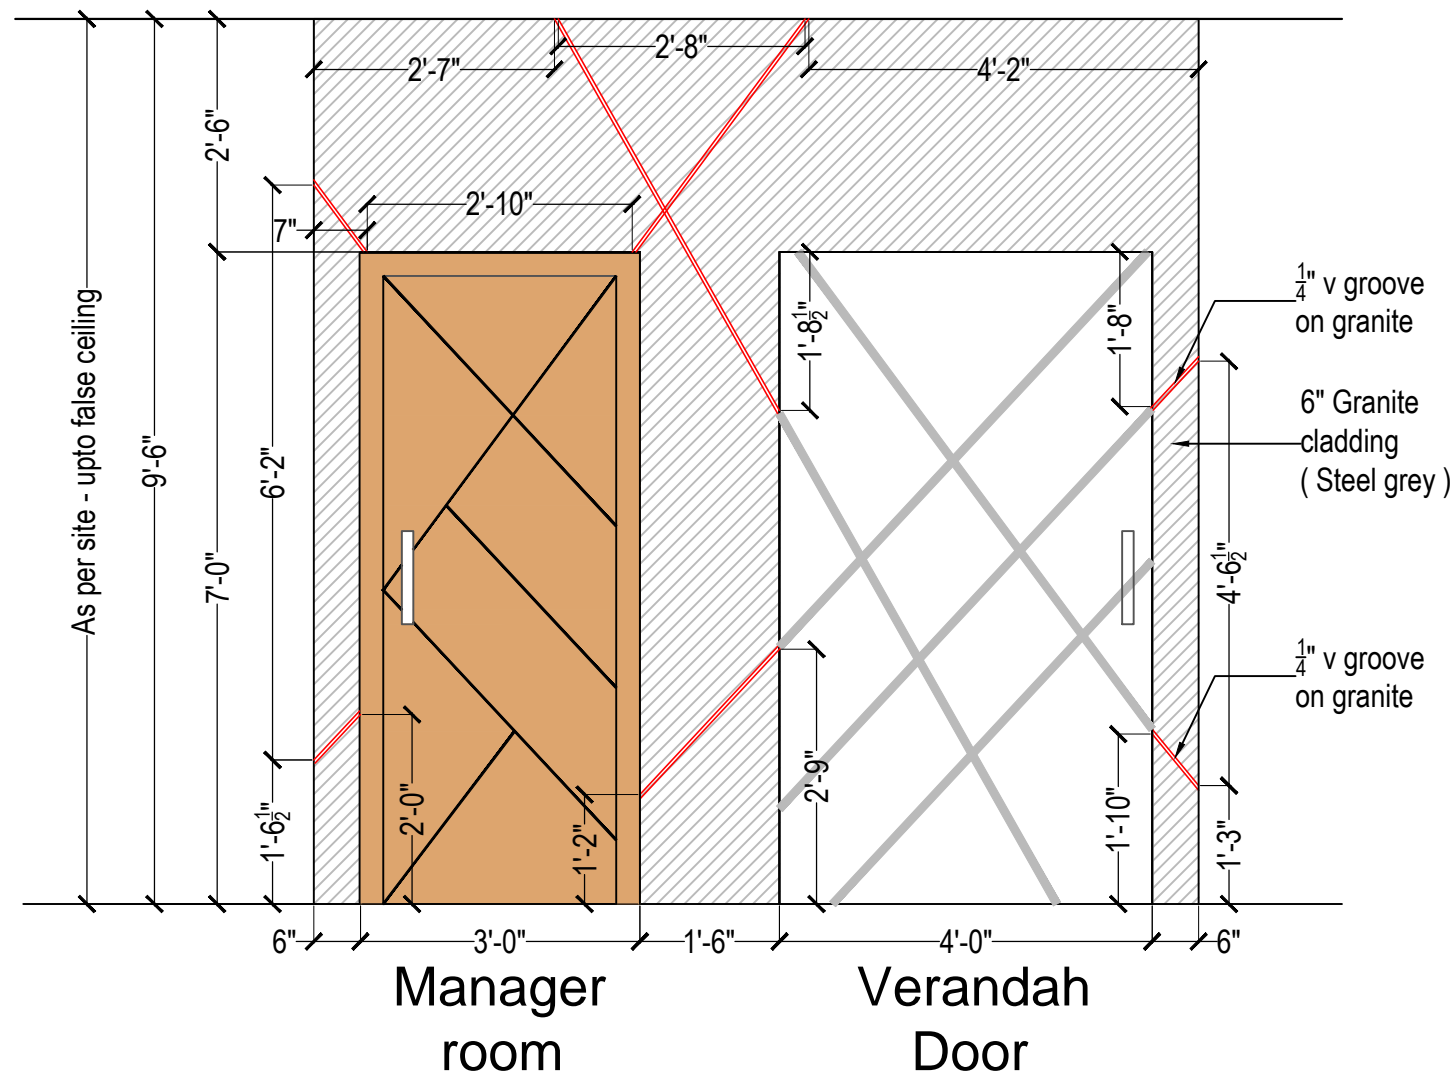

PROJECT			
Serene Farms			
Yenkapalli			
Hyderabad			
###, ###, ###			
CLIENT			
Modi Properties			
###			
###, ###, ###			
TITLE			
WORKING DRAWING			
S.No	DATE	S.No	DATE
DRAWING DETAILS			
Club House			
Door Details			
###			
Scale:	NTS		
Drawn by:	Saroj		
Checked by:	AM		
Date:	29-01-2018		
Drawing Code:	WD-DD		
Sheet No:	02		
INTERIOR CONSULTANTS:			
ARCHITECTS & INTERIOR DESIGNERS			
7-1-212,SHIV-BAGH, AMEERPET, HYDERBAD.			
040-23753316; email: mailardes@gmail.com			