
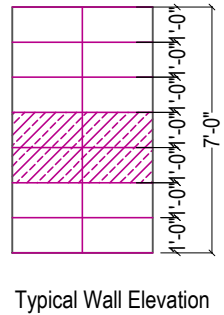


<b>RECEPTION</b> Non Digital glazed vitrified tiles Adams Brown - 600X600 mm DGVT Dorza Crema - 600X600mm	<b>GYM</b> Digital glazed vitrified tiles DGVT Breccia Bronze - 600X600 mm DGVT Dorza Crema - 600X600 mm
<b>CAFETERIA/RECREATION</b> Digital glazed vitrified tiles DGVT Morako Grey - 600X600 mm DGVT Dorza Crema - 600X600mm	<b>GENERAL STORE</b> Digital glazed vitrified tiles DGVT Dorza Crema - 600X600 mm
<b>VERANDAH</b> Digital glazed vitrified tiles ODP Linero Wood Brown - 600X600 mm DGVT Dorza Crema - 600X600mm	

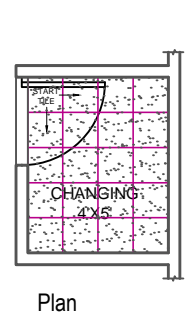


**CHANGING ROOM**  
(Gents)

- ODM Bistro FL - 300X300 mm (floor)
- ODM Bistro Dark - 600X300 mm (highlighter)
- ODM Bistro Light - 600X300 mm (base)


(Ladies)

- ODM Marco Beige LT FL - 300X300 mm (floor)
- ODM Autumn Leaves DK - 600X300 mm (highlighter)
- ODM Marco Beige LT - 600X300 mm (base)

<b>PROJECT</b>			
SERENE FARMS			
YENKAPALLI			
HYDERABAD			
<b>CLIENT</b>			
MODI PROPERTIES			
<b>TITLE</b>			
ARCHITECTURAL DRAWING TOILET DETAILS			
<b>RECEPTION</b> Non Digital glazed vitrified tiles Adams Brown - 600X600 mm DGVT Dorza Crema - 600X600mm		<b>GYM</b> Digital glazed vitrified tiles DGVT Breccia Bronze - 600X600 mm DGVT Dorza Crema - 600X600 mm	
<b>CAFETERIA/RECREATION</b> Digital glazed vitrified tiles DGVT Morako Grey - 600X600 mm DGVT Dorza Crema - 600X600mm		<b>GENERAL STORE</b> Digital glazed vitrified tiles DGVT Dorza Crema - 600X600 mm	
<b>VERANDAH</b> Digital glazed vitrified tiles ODP Linero Wood Brown - 600X600 mm DGVT Dorza Crema - 600X600mm			
S.No	DATE	S.No	DATE
<b>DRAWING DETAILS</b>			
CLUB HOUSE FLOORING PATTERN DETAILS			
Scale:	NO SCALE		
Drawn by:	AM		
Checked by:	AR		
Date:	31-08-17		
Drawing Code:	AR-P&S-DET		
Sheet No:	1		
<b>INTERIOR CONSULTANTS:</b>			
7-1-212,SHIV-BAGH, AMEERPET, HYDERBAD. 040-23753316; email: mailardes@gmail.com			

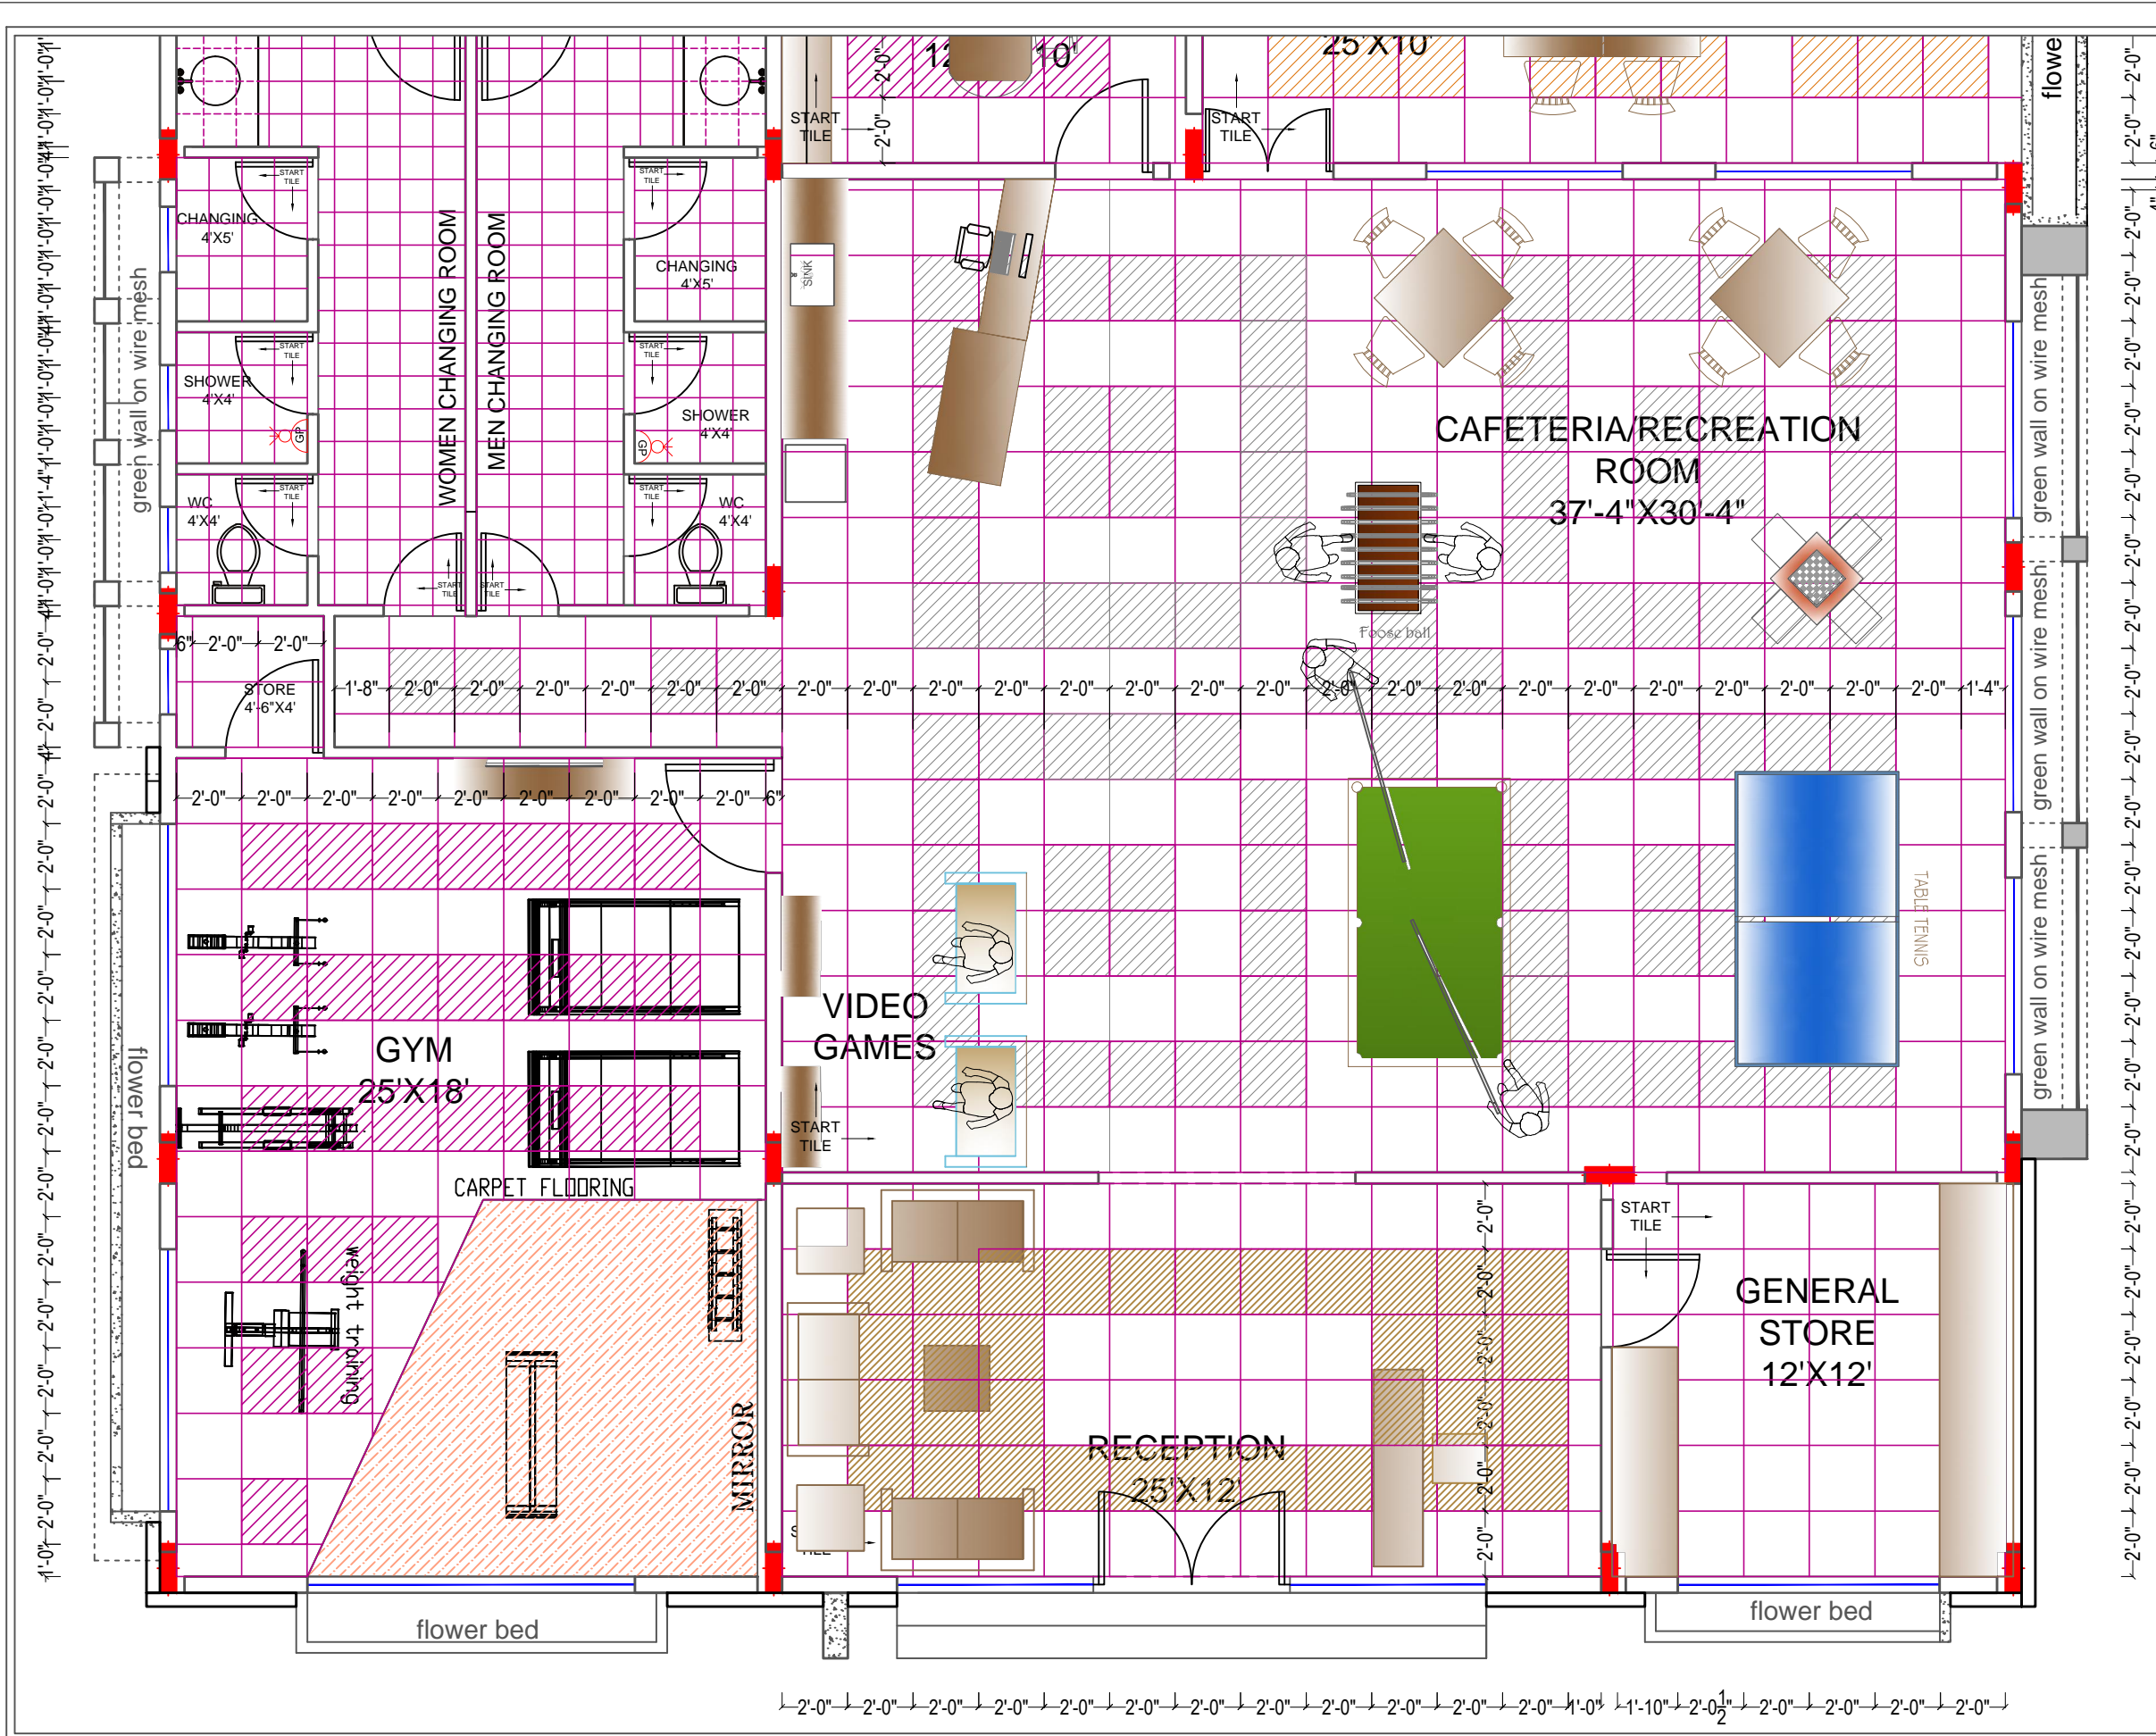

PROJECT			
SERENE FARMS			
YENKAPALLI			
HYDERABAD			
CLIENT			
MODI PROPERTIES			
TITLE			
ARCHITECTURAL DRAWING			
TOILET DETAILS			
RECEPTION		GYM	
Non Digital glazed vitrified tiles		Digital glazed vitrified tiles	
Adams Brown - 600x600 mm	DGVT Braccia Bronze - 600x600 mm	DGVT Braccia Bronze - 600x600 mm	DGVT Braccia Bronze - 600x600 mm
DGVT Dozza Crema - 600x600mm	DGVT Dozza Crema - 600x600mm	DGVT Dozza Crema - 600x600mm	DGVT Dozza Crema - 600x600mm
CAFETERIA/RECREATION		GENERAL STORE	
Digital glazed vitrified tiles		Digital glazed vitrified tiles	
DGVT Morako Grey - 600x600 mm	DGVT Dozza Crema - 600x600mm	DGVT Dozza Crema - 600x600mm	DGVT Dozza Crema - 600x600mm
DGVT Dozza Crema - 600x600mm			
VERANDAH			
Digital glazed vitrified tiles			
ODP Linero Wood Brown - 600x600 mm			
DGVT Dozza Crema - 600x600mm			
S.No	DATE	S.No	DATE
DRAWING DETAILS			
CLUB HOUSE			
FLOORING PATTERN			
DETAILS			
Scale:		NO SCALE	
Drawn by:		AM	
Checked by:		AR	
Date:		31-08-17	
Drawing Code:		AR-P&S-DET	
Sheet No:		1	
INTERIOR CONSULTANTS:			
 <b>ARCHITECTS &amp; INTERIOR DESIGNERS</b>			
7-1-212,SHIV-BAGH, AMEERPET, HYDERBAD.			
040-23753316; email: mailardes@gmail.com			

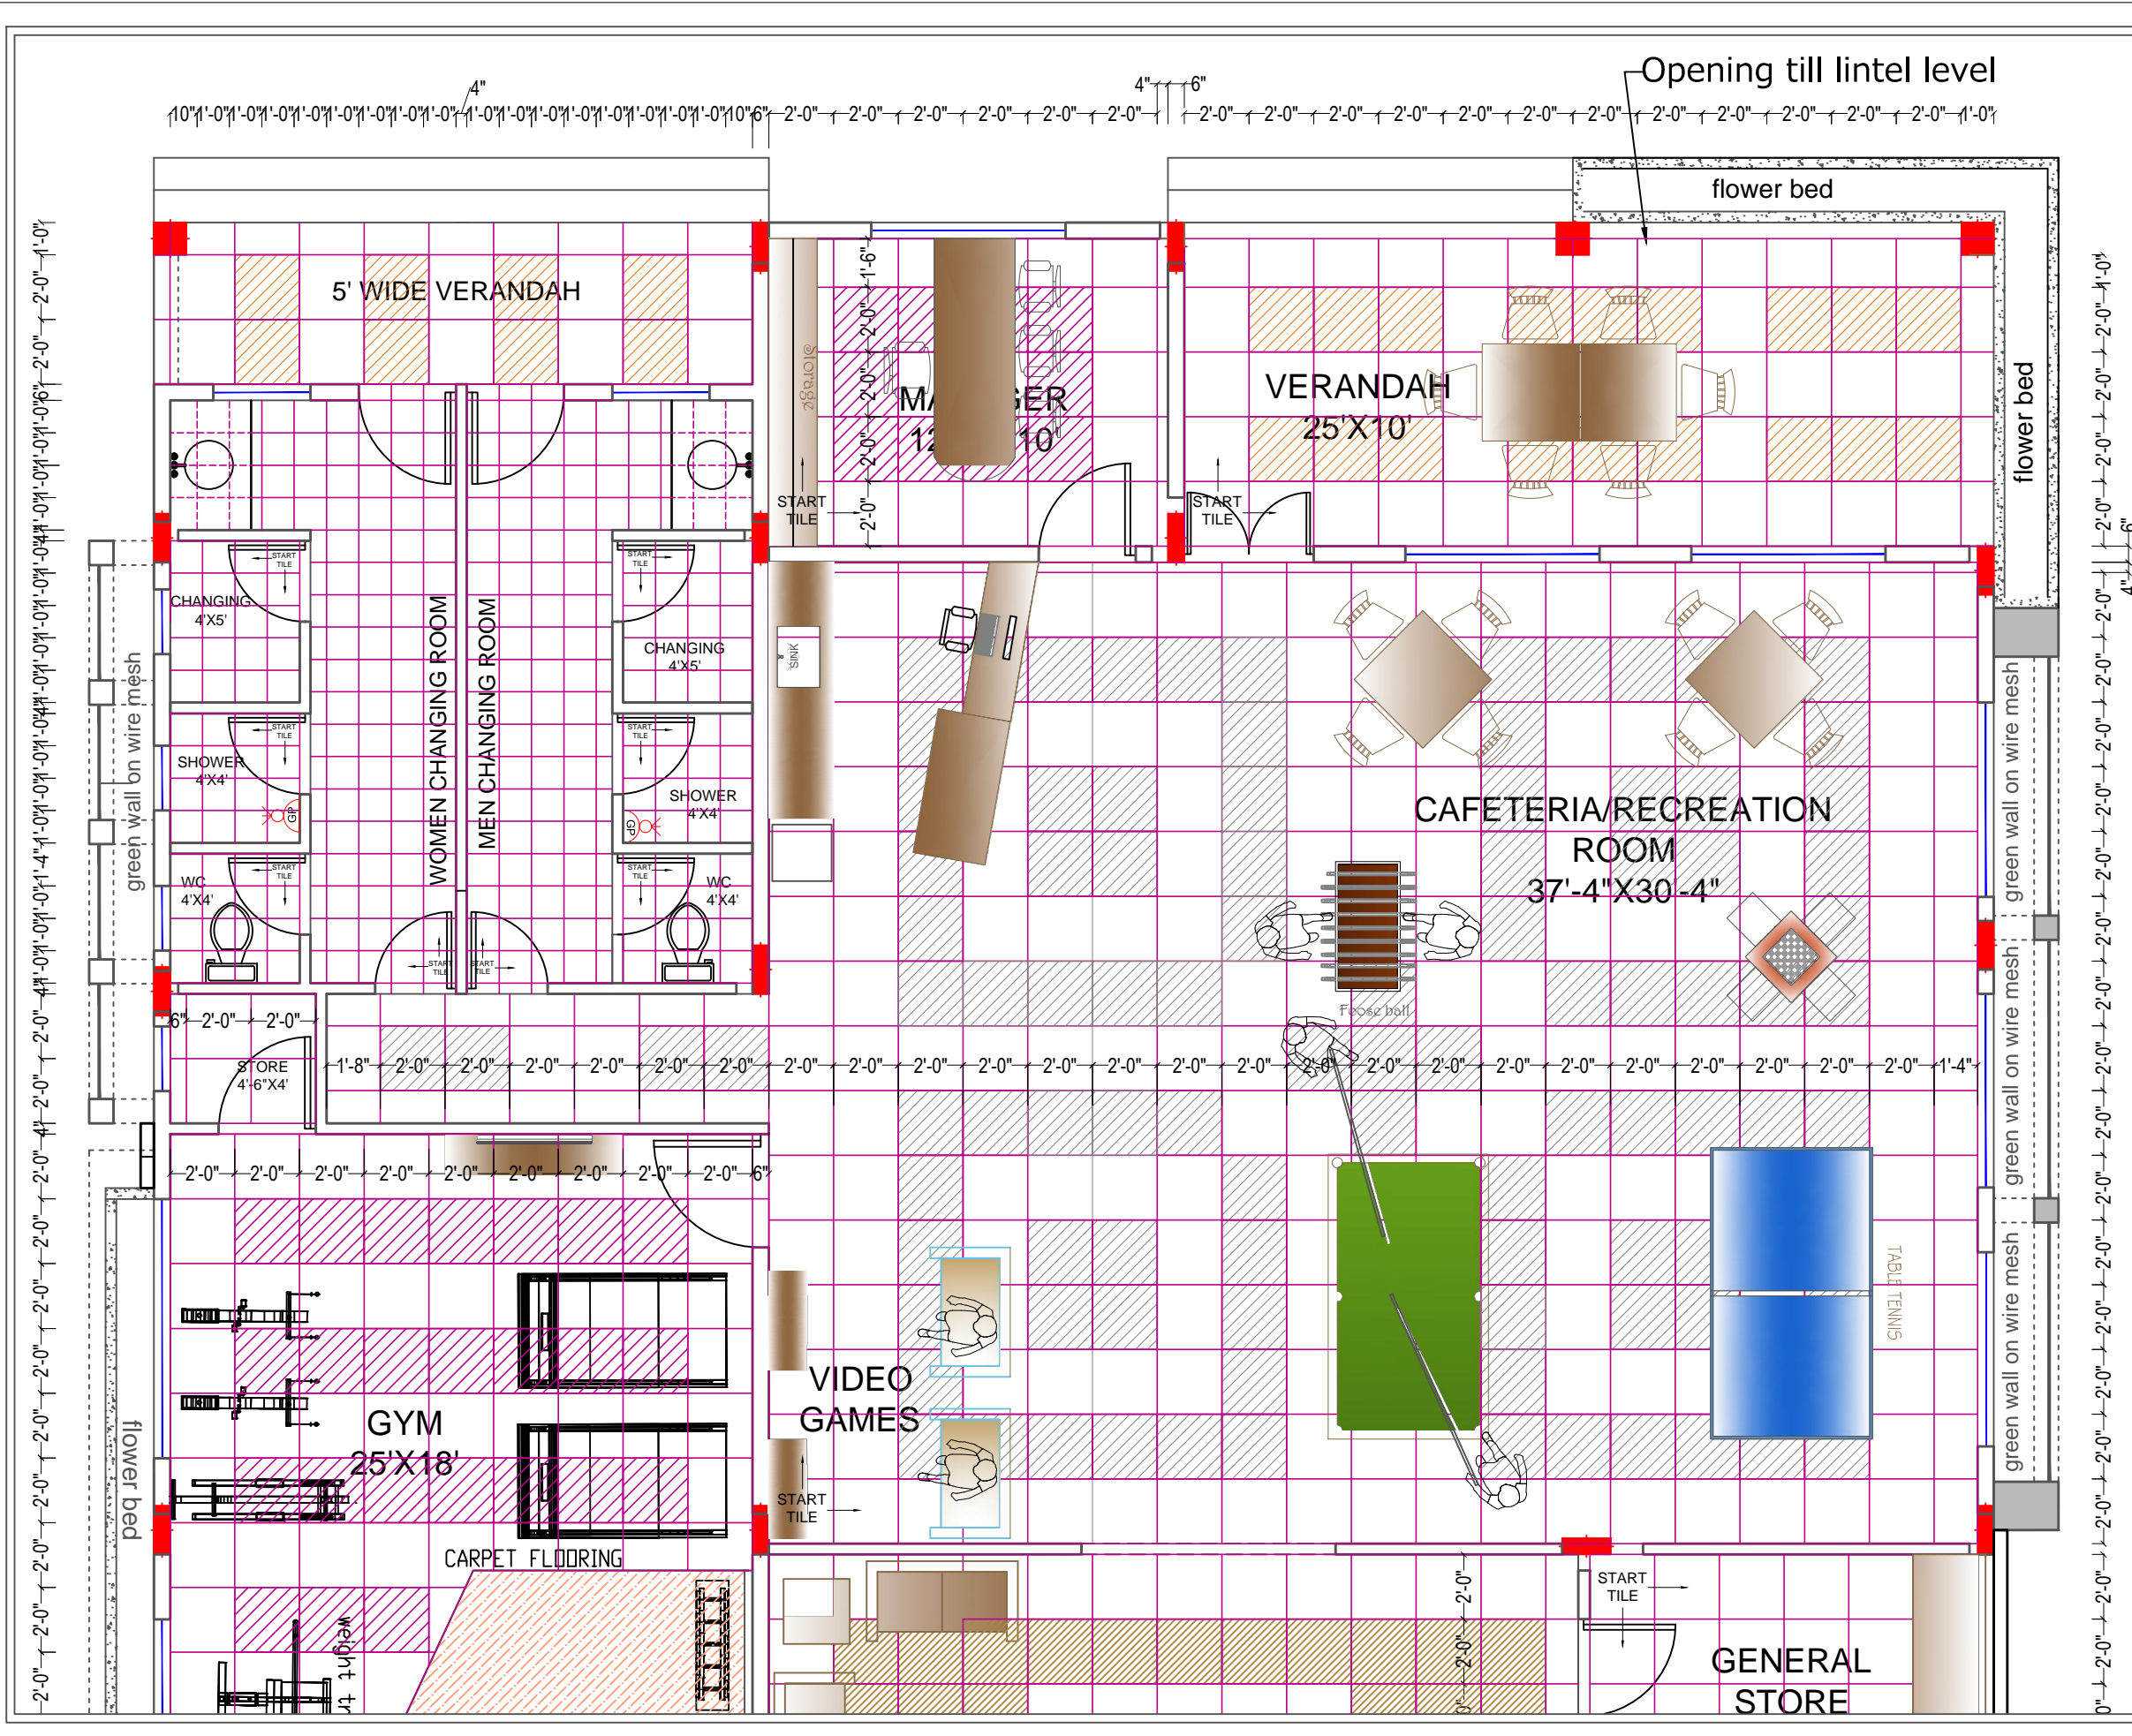

PROJECT			
SERENE FARMS			
YENKAPALLI			
HYDERABAD			
CLIENT			
MODI PROPERTIES			
TITLE			
ARCHITECTURAL DRAWING TOILET DETAILS			
RECEPTION		GYM	
Non Digital glazed vitrified tiles		Digital glazed vitrified tiles	
Adams Brown - 600x600 mm	DGVT Brecia Bronze - 600x600 mm		
DGVT Dozza Crema - 600x600mm	DGVT Dozza Crema - 600x600 mm		
CAFETERIA/RECREATION		GENERAL STORE	
Digital glazed vitrified tiles		Digital glazed vitrified tiles	
DGVT Mosio Grey - 600x600 mm	DGVT Dozza Crema - 600x600mm		
VERANDAH			
Digital glazed vitrified tiles			
QDP Lineo Wood Brown - 600x600 mm	DGVT Dozza Crema - 600x600mm		
S.No	DATE	S.No	DATE
DRAWING DETAILS			
CLUB HOUSE FLOORING PATTERN DETAILS			
Scale:		NO SCALE	
Drawn by:		AM	
Checked by:		AR	
Date:		31-08-17	
Drawing Code:		AR-P&S-DET	
Sheet No:		1	
INTERIOR CONSULTANTS:			
 <b>ARCHITECTS &amp; INTERIOR DESIGNERS</b> 7-1-212,SHIV-BAGH, AMEERPET, HYDERABAD. 040-23753316; email: mailardes@gmail.com			