


← TO VIKARABAD TO YENKAPALLY 'X' ROADS →

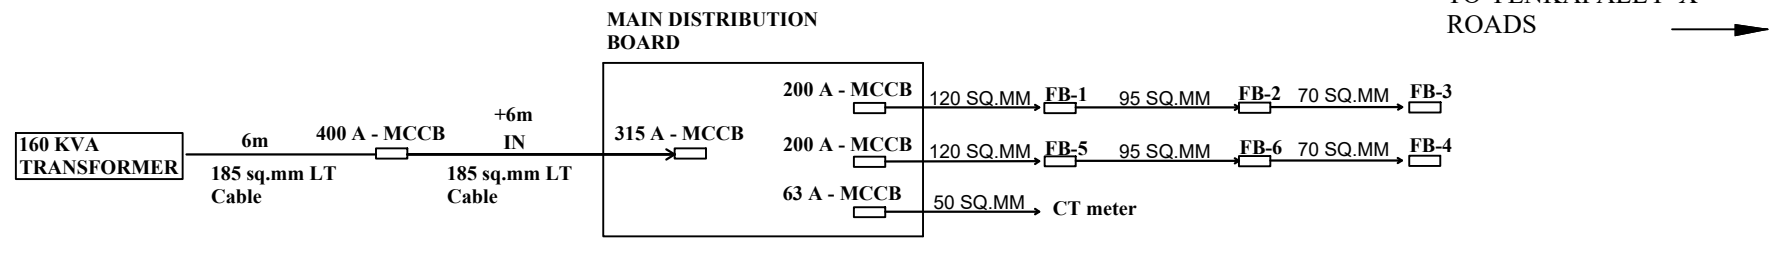

Description	Direction	Owners & Developers :	Date :	06.08.2018	Promoted by
PLAN FOR FEEDER BOX		Modi Properties Pvt.Ltd.	Prepared By :	Madhav	Modi Properties Pvt. Ltd. Phone:+91-40-66335551
		Project Name & Phase :	Approved By :	Soham Modi	
		Serene Farms	Scale :	N.T.S	