
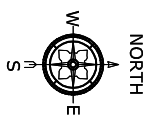


**TOPO MAP OF S.NOS. 193, 194 & 195 SITUATED AT KAPRA VILLAGE, GHMCH KAPRA CIRCLE
KEESARA MANDAL, HYDERABAD, R.R.DIST BELONGS TO M/S.VISTA HOMES.**

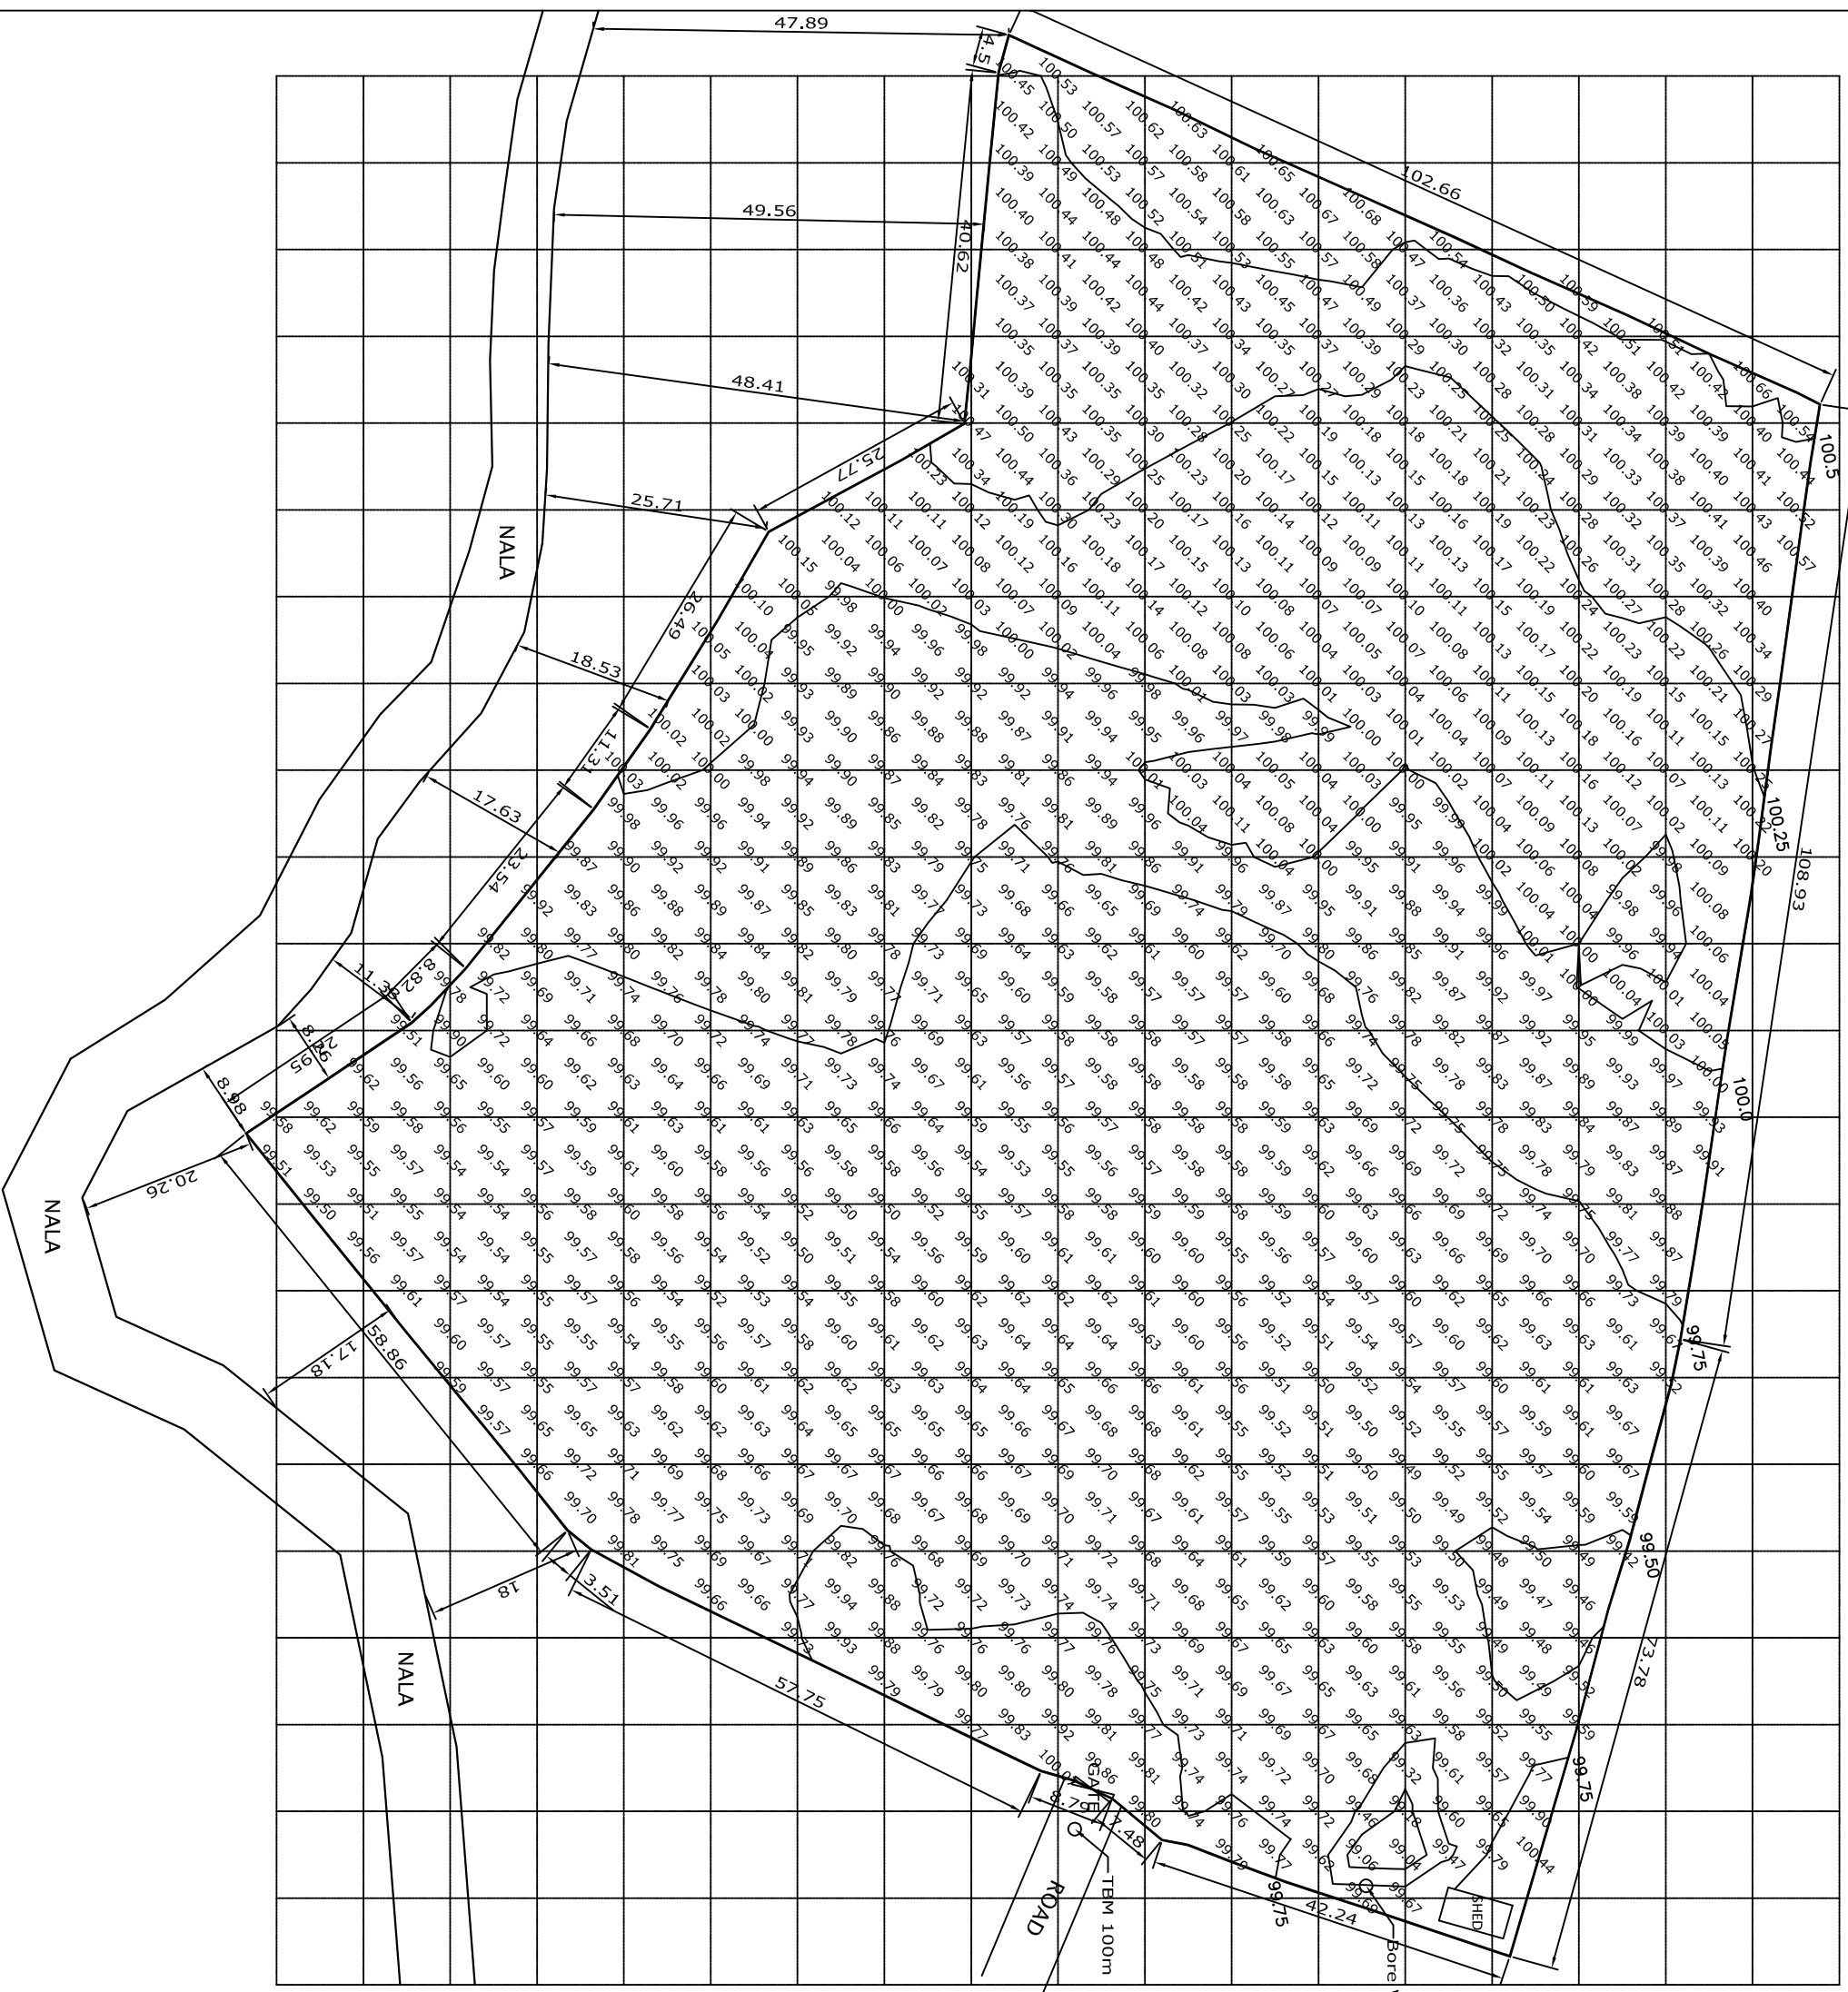

LEGEND	
SYMBOL	NAME OF DESCRIPTION
—	BOUNDARY
—	CONTOUR LEVELS
—	CONTOUR
—	GRID LEVELS
—	ROAD

AREA :22832.13 SQM
AC 5.25 :68 C

NOTE:-
1). ALL DIMENSIONS ARE METERS ONLY
2). GRID LEVELS ARE 5.0 M X 5.0 M
3). GRID LINES ARE 10.0 M X 10.0 M

BOUNDARY & CONTOUR PLAN

M.VIJAY KUMAR	
SURVEYING & MAPPING CONSULTANTS	
11-14-227/A, HARI PURI COLONY	
SAROOR NAGAR, HYDERABAD	
TEL:- 040 -24032067, 99893 11938	
DRAWN BY:- RAVI	SCALE=1:500
CHECKED BY:- M.VIJAY KUMAR	
DATE OF WORKED	7-1-2012