


LEGEND:-

S.NO	ITEM	SYMBOL
1.	Distribution Board	
2.	Switch board	
3.	Wall point/Bracket light	
4.	5 amps plug point	
5.	Ceiling fan	
6.	Geyser point - 15A	
7.	Exhaust fan	
8.	15 amps plug point	
9.	Television point	
10.	Telephone point	
11.	Calling Bell	
12.	Bell Push	
13.	Ceiling light	
14.	Video Phone	
15.	AC Compressor	
16.	AC Blower	

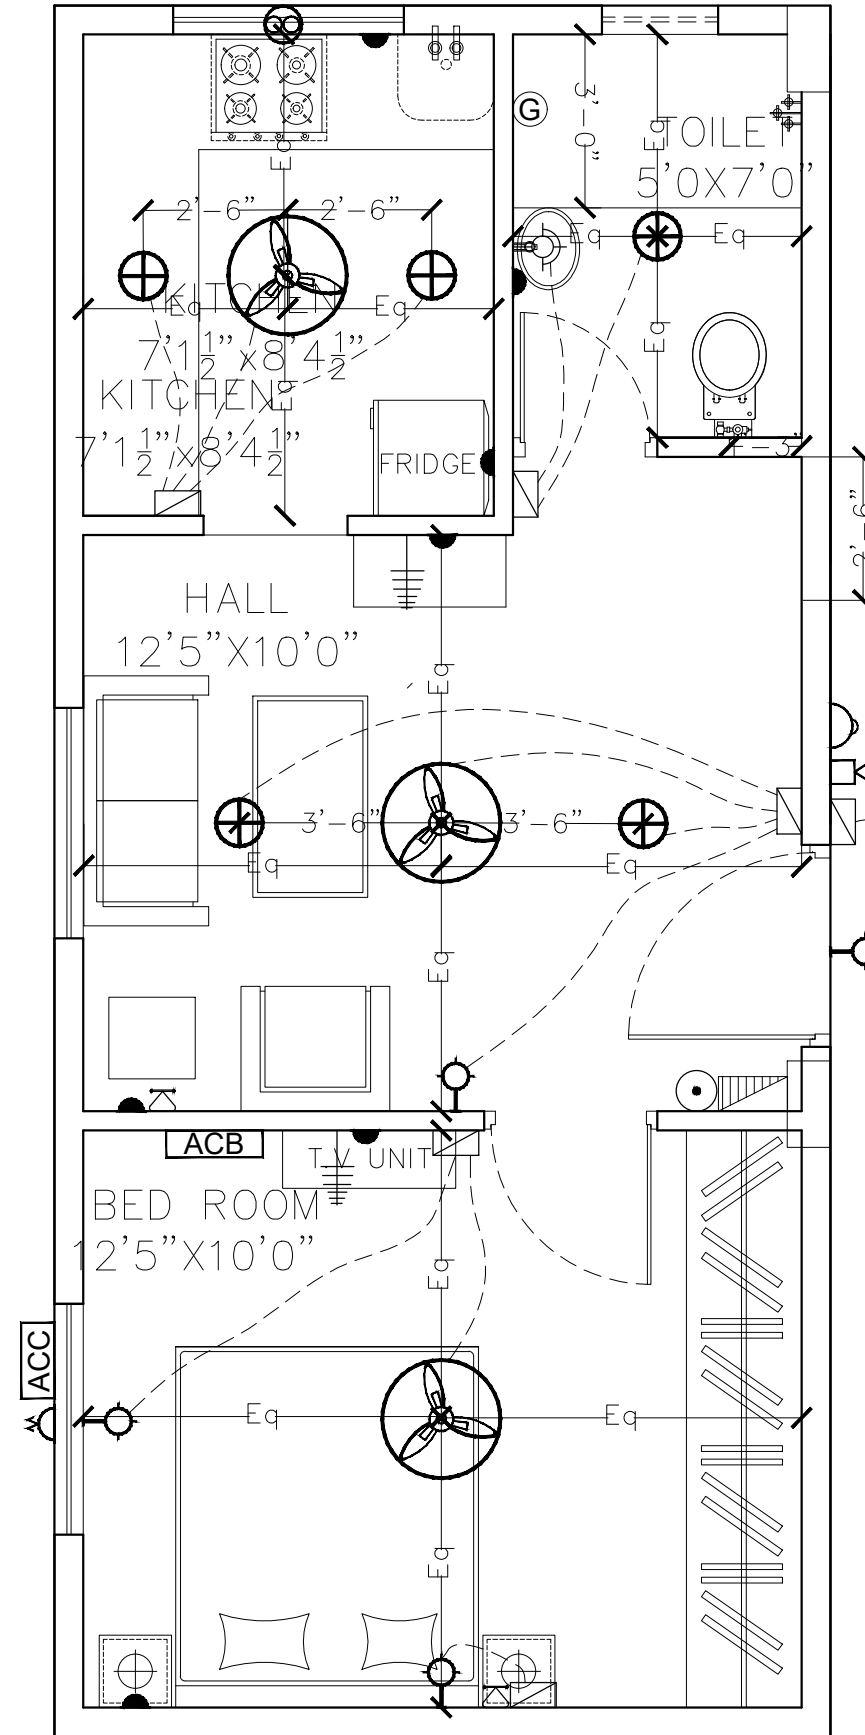

Description		Owners & Developers :	Date:	21.09.16	Promoted by
		Modi Properties & Investment Pvt Ltd.	Prepared By :	M.Nagalaxmi	
ELECTRICAL PLAN OF BLOCK - C FLAT.NO.008 (SINGLE BED ROOM FLAT)		Project Name & Phase :	Approved By :	Soham Modi	Phone:+91-40-66335551
		Vista Homes	Scale :	N.T.S	