
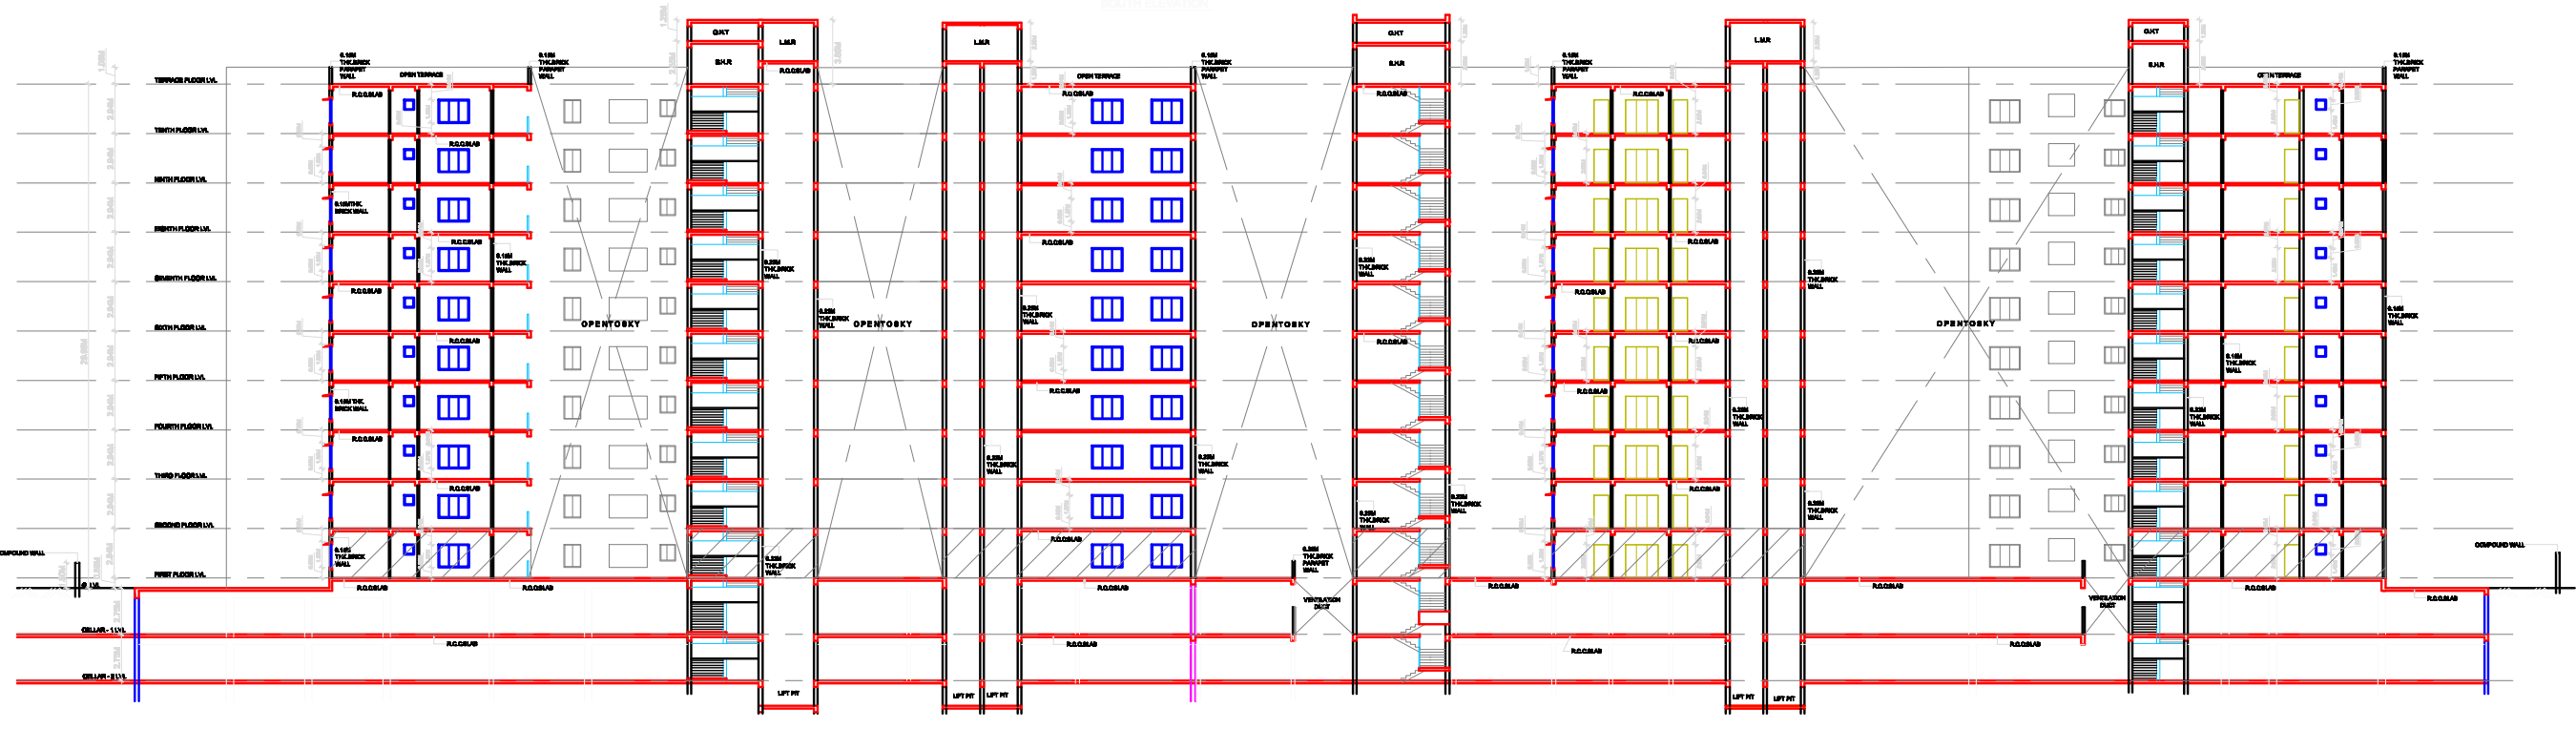


SHEET NO: 10/11
DESIGNED TO:
SRIKANTH SANKAR RAO
S/O SRIKANTH RAO


REFERENCES	NORTH
PROPOSED	
EXISTING	
DEMOLITION	
SCALE: 1:100 M	

AREA STATEMENT:

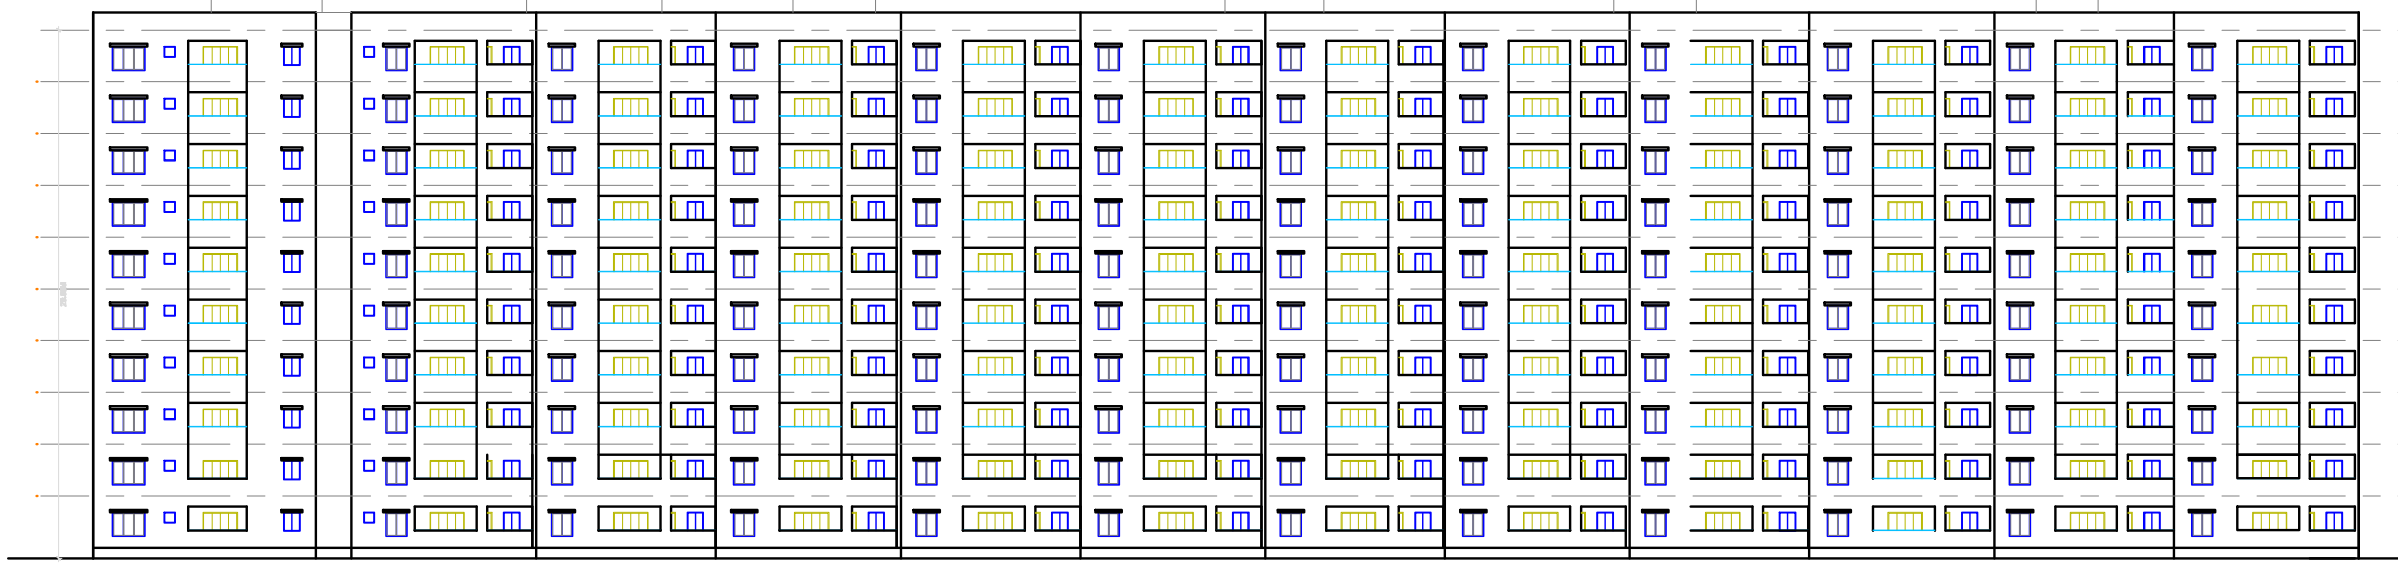

OWNER SIGNATURE	BUILDER SIGNATURE
ENGINEER SIGNATURE	ARCHITECT SIGNATURE