

ASSUME THE CENTRE OF ROAD TO BE 100'

To Kushaiguda

CHERLAPPALLY VILLAGE


24' WIDE ROAD

12' WIDE ROAD

SY. NO. 293

LAND LEFT FOR FUTURE DEVELOPMENT  
653.54 Sq.mtrs 81.70

SY. NO. 15

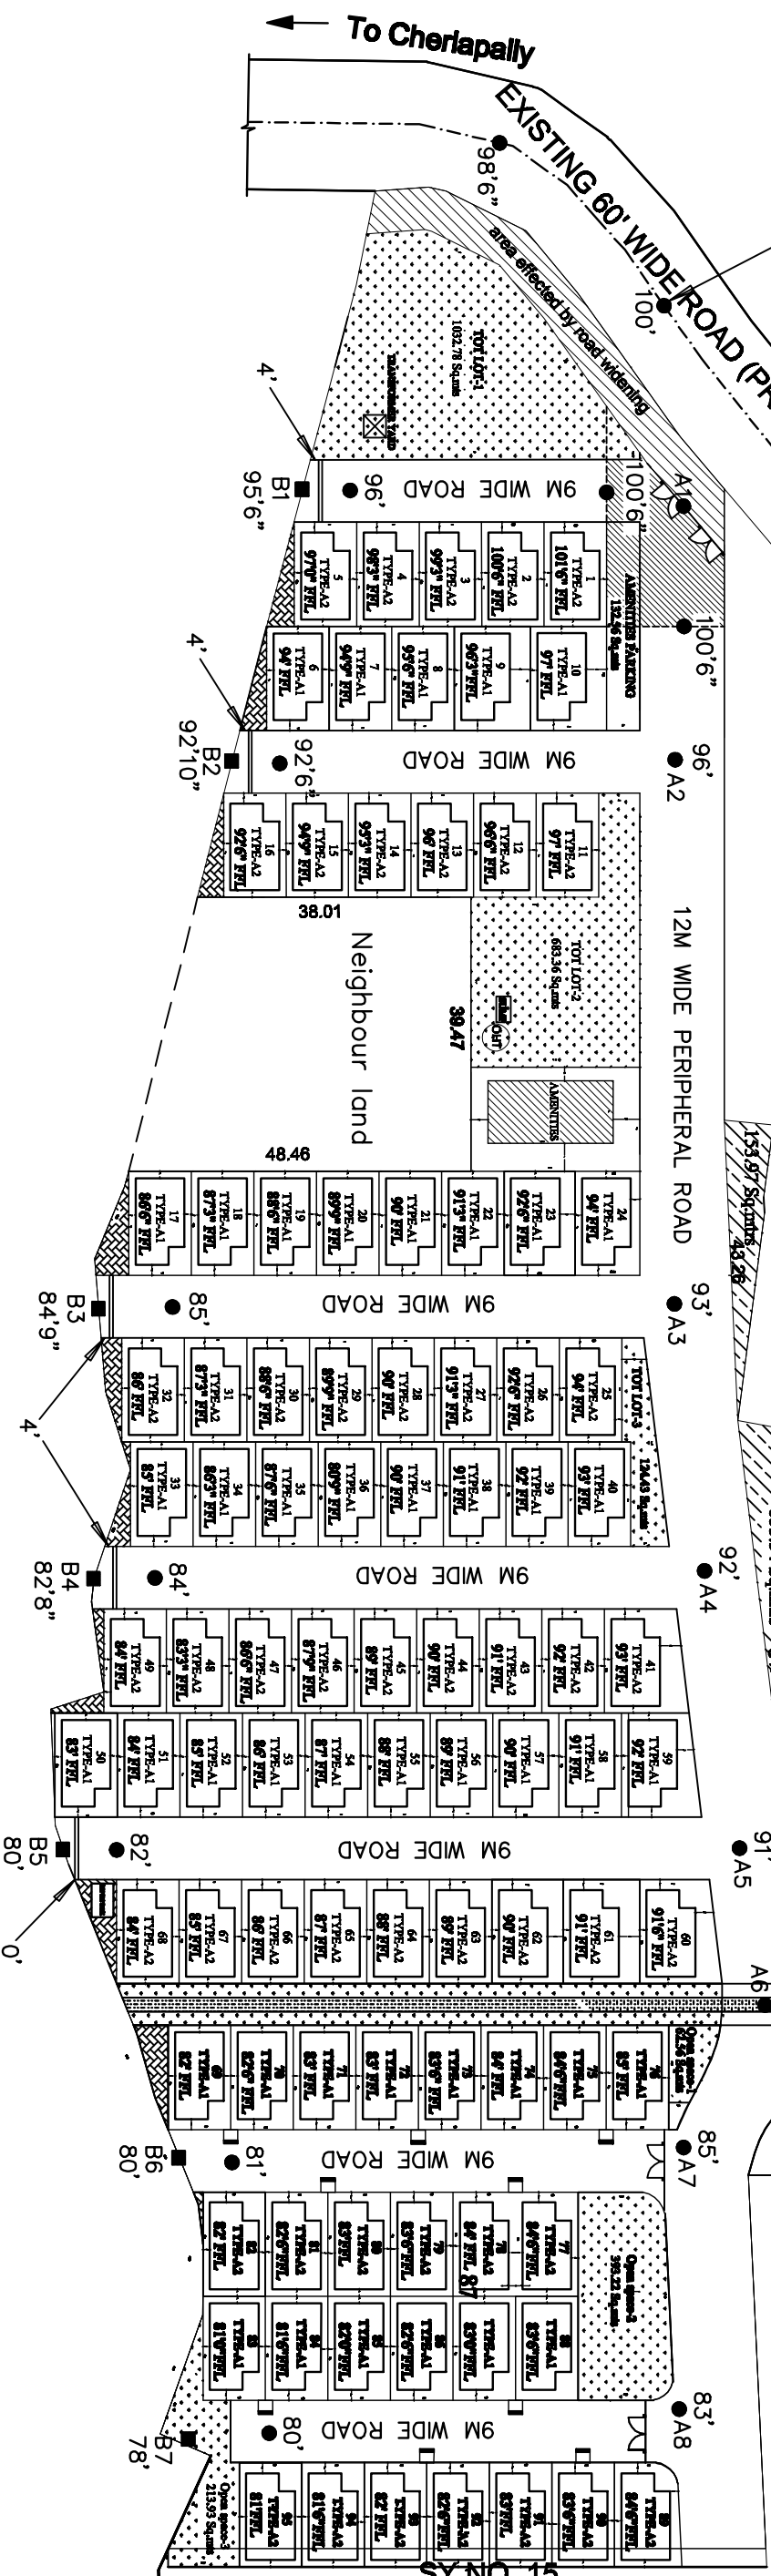

■ LVL AT TOP OF CRS

● PROPOSED FFL AT THE SIDE OF ROAD (CENTRE IS +2")

— PROPOSED CRS AT END OF ROAD

Description		Direction	
VILLA LEVELS PLAN		N 	
<b>Owners &amp; Developers :</b>		<b>Date :</b>	
Silver Oak Villas LLP		15.12.17	
<b>Project Name &amp; Phase :</b>		<b>Prepared By :</b>	
Silver Oak Villas		Nagalaxmi	
		<b>Approved By :</b>	
		Soham Modi	
		<b>Scale :</b>	
		N.T.S	
		<b>Promoted by</b>	
		Modi Properties & Investments Pvt. Ltd.	
		Phone: +91-40-66335551	