



VASAVISHVA NAGAR LAYOUT
SURVEY NO. 199
40' WIDE ROAD
NAGARAM MAIN ROAD

SURVEY NO. 199

SURVEY NO. 199

SURVEY NO. 199


SURVEY NO. 199


SURVEY NO. 199

SURVEY NO. 199


SURVEY NO. 199

SURVEY NO. 199

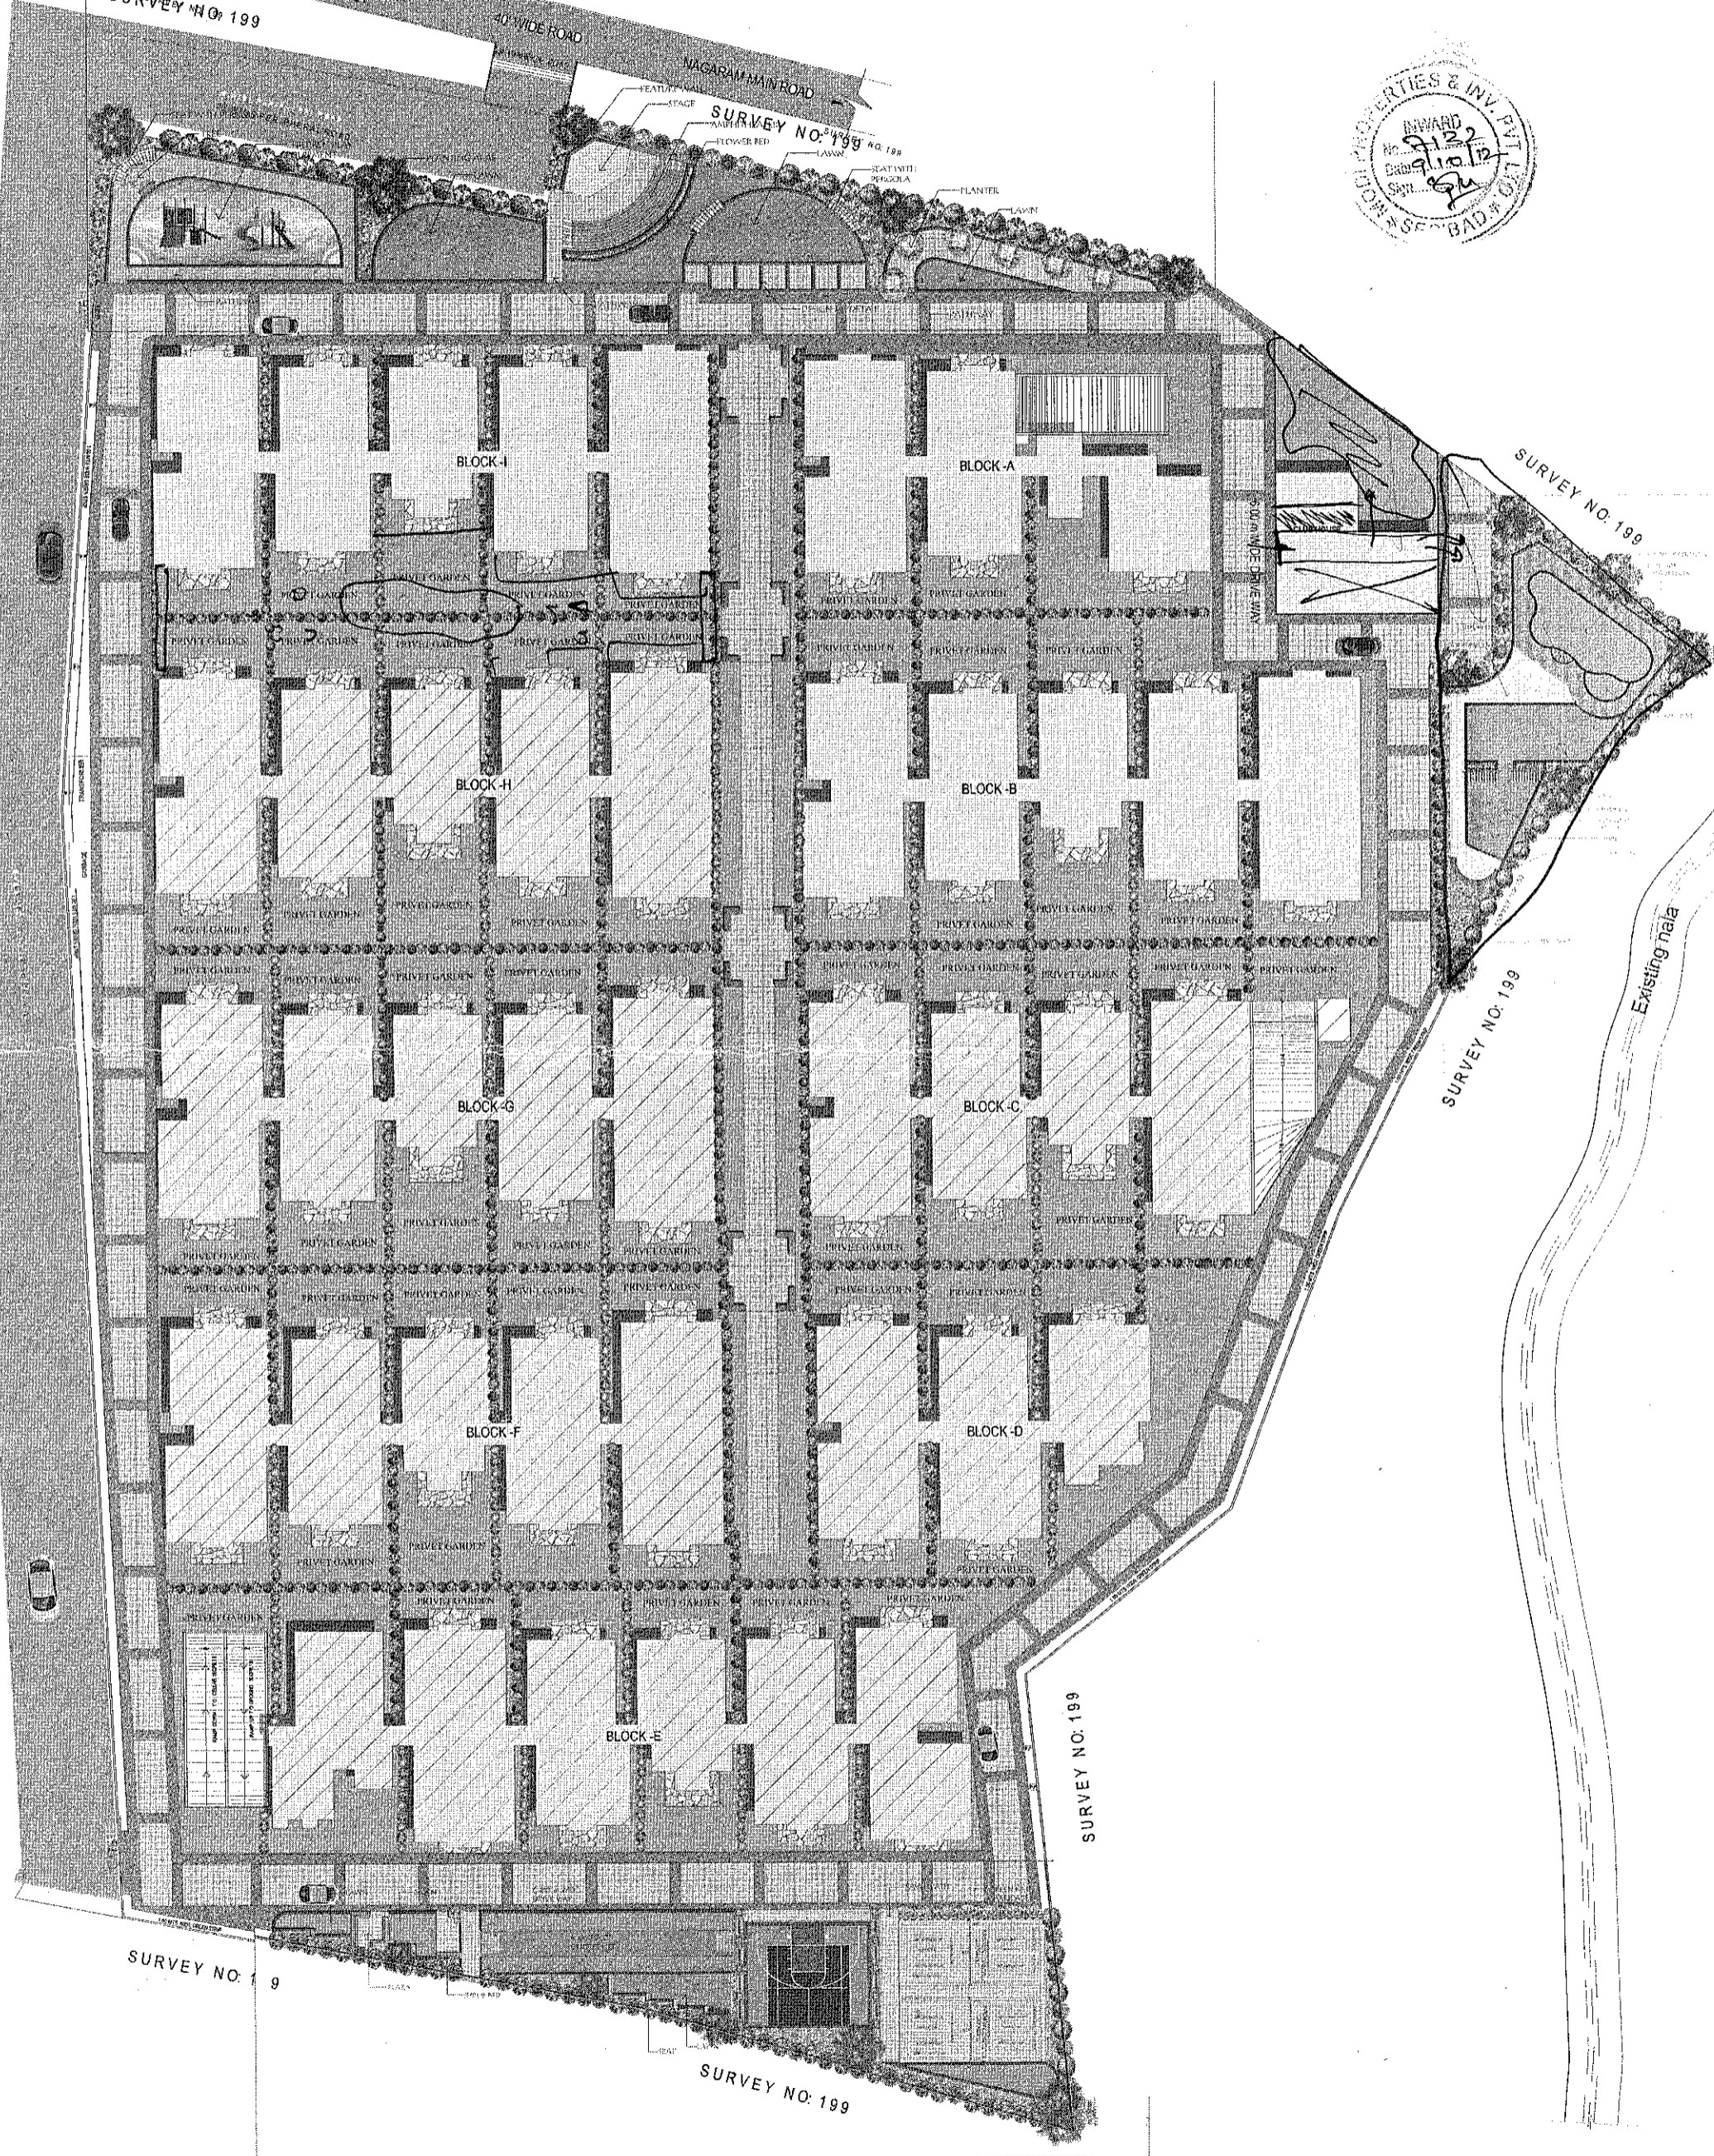


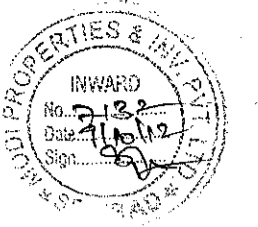


SURVEY NO. 199

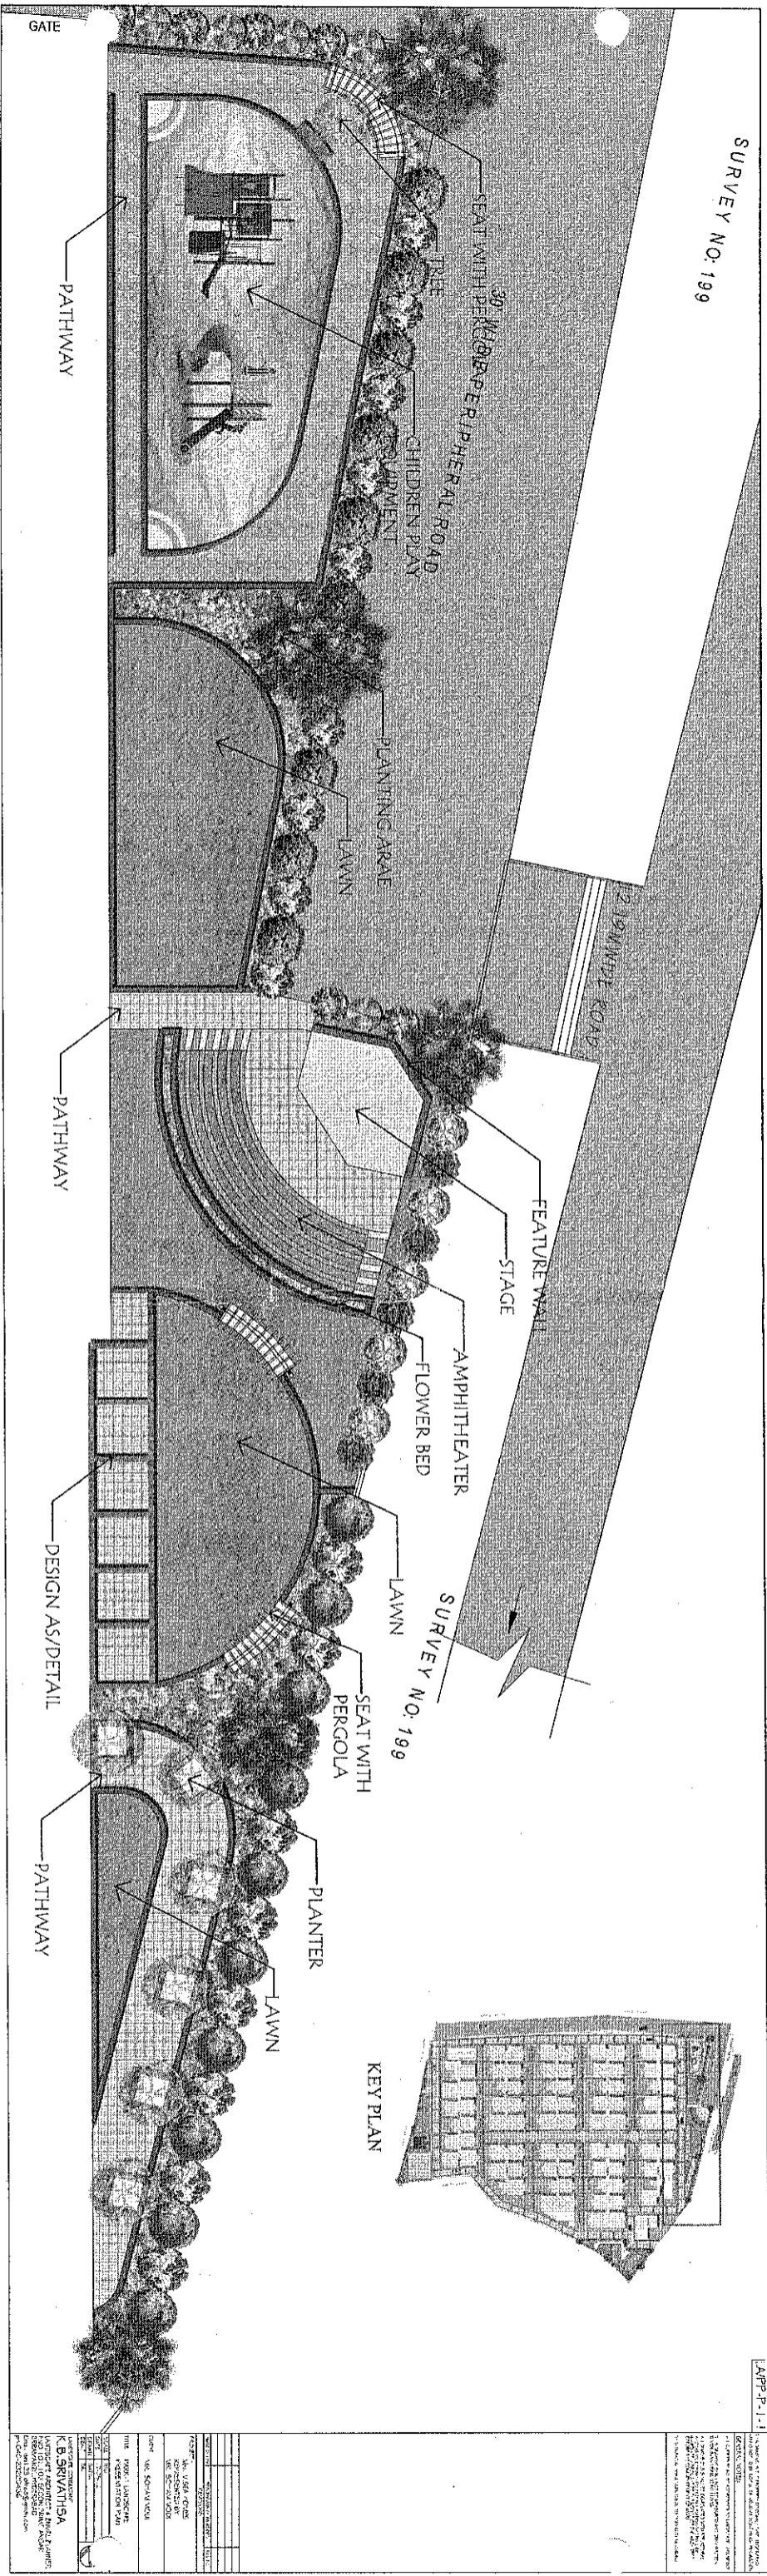

APP. P. 1.1


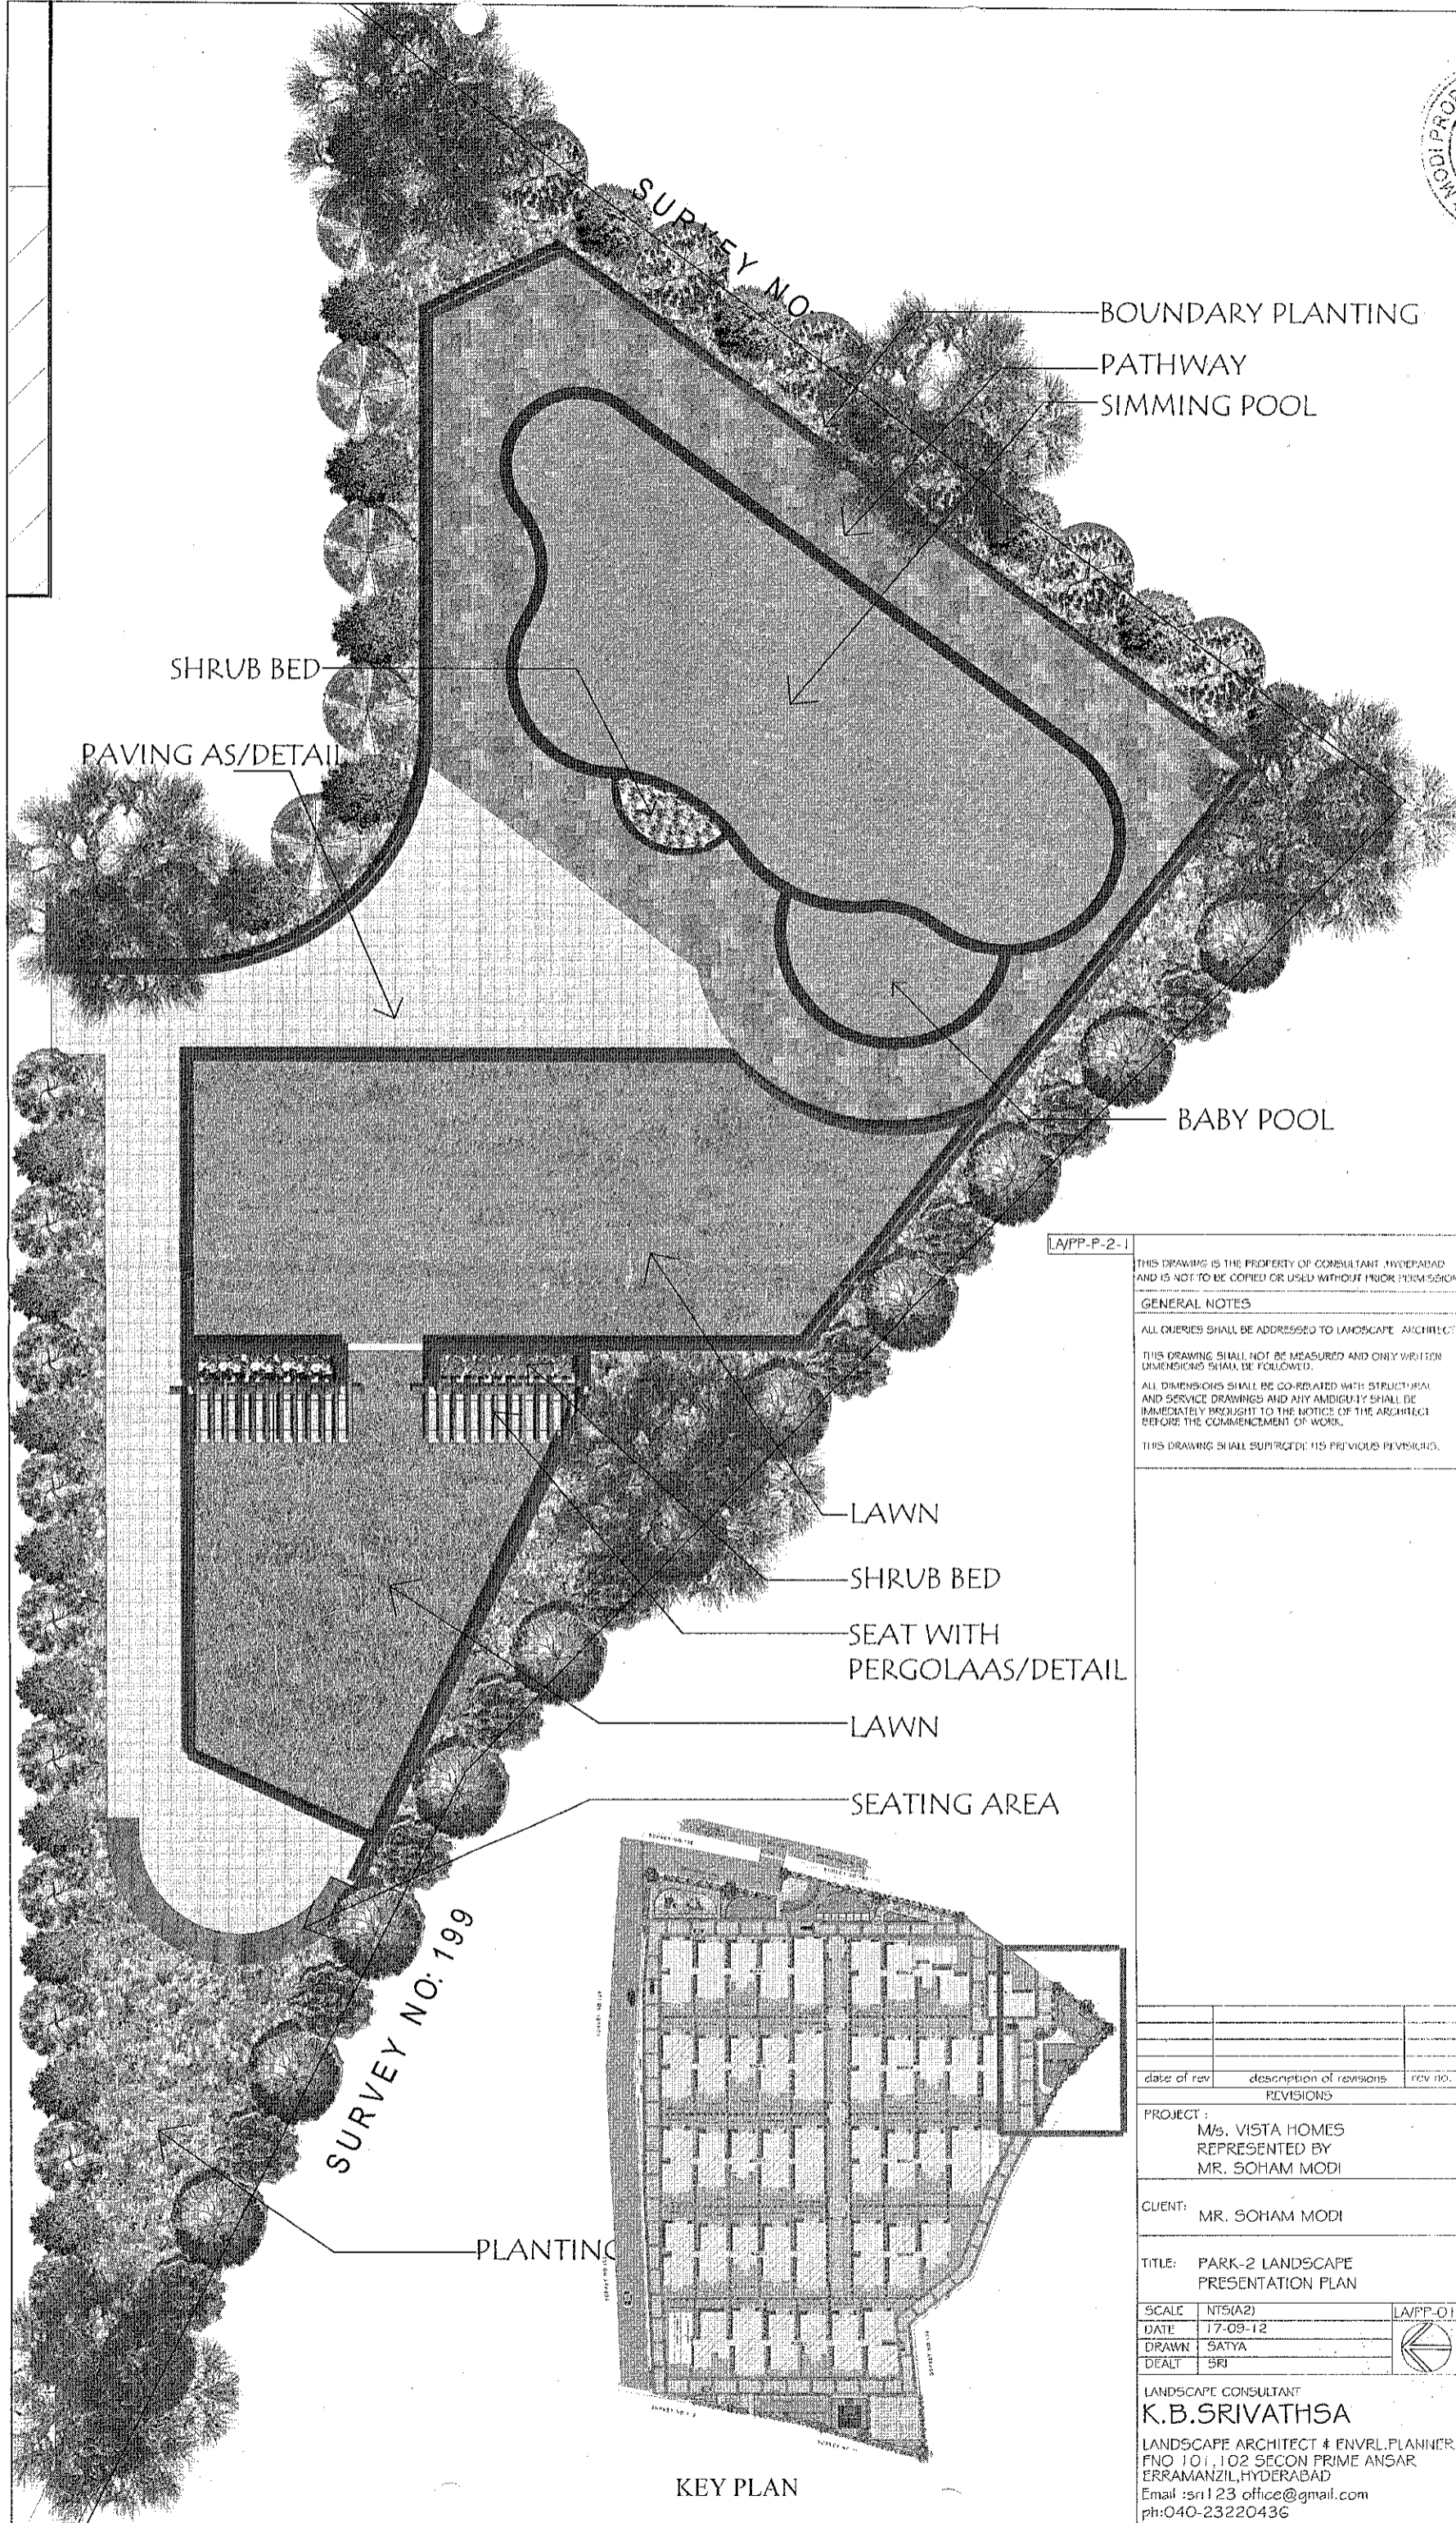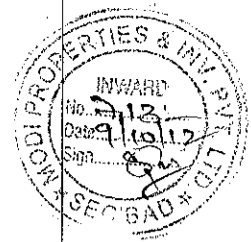

SURVEY NO. 199

BOUNDARY PLANTING

PATHWAY

SIMMING POOL

SHRUB BED

PAVING AS/DETAIL

BABY POOL

LAVPP-P-2-1

THIS DRAWING IS THE PROPERTY OF CONSULTANT, HYDERABAD AND IS NOT TO BE COPIED OR USED WITHOUT PRIOR PERMISSION.

GENERAL NOTES

ALL QUERIES SHALL BE ADDRESSED TO LANDSCAPE ARCHITECT.

THIS DRAWING SHALL NOT BE MEASURED AND ONLY WRITTEN DIMENSIONS SHALL BE FOLLOWED.

ALL DIMENSIONS SHALL BE CORRELATED WITH STRUCTURAL AND SERVICE DRAWINGS AND ANY AMBIGUITY SHALL BE IMMEDIATELY BROUGHT TO THE NOTICE OF THE ARCHITECT BEFORE THE COMMENCEMENT OF WORK.

THIS DRAWING SHALL SUPERSEDE HIS PREVIOUS REVISIONS.

LAWN

SHRUB BED


SEAT WITH PERGOLAAS/DETAIL

LAWN

SEATING AREA

SURVEY NO: 199

PLANTING

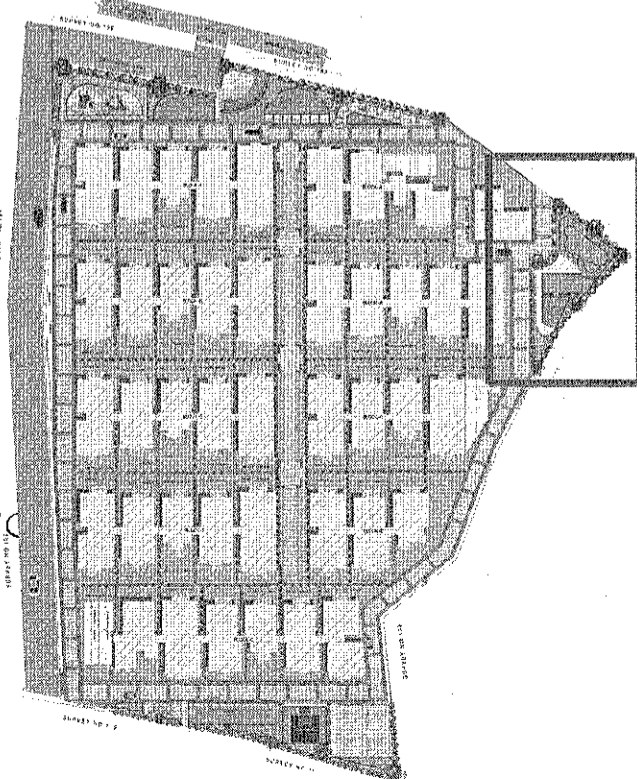

KEY PLAN

date of rev	description of revisions	rev no.
	REVISIONS	

PROJECT :
M/s. VISTA HOMES
REPRESENTED BY
MR. SOHAM MODI

CLIENT: MR. SOHAM MODI

TITLE: PARK-2 LANDSCAPE PRESENTATION PLAN

SCALE	NT5(A2)	LAVPP-01
DATE	17-09-12	
DRAWN	SATYA	
DEALT	SRI	

LANDSCAPE CONSULTANT
K.B.SRIVATHSA
LANDSCAPE ARCHITECT & ENVRL.PLANNER
FNO 101, 102 SECON PRIME ANSAR
ERRAMANZIL, HYDERABAD
Email :sr123.office@gmail.com
ph:040-23220436