



BLOCK - A

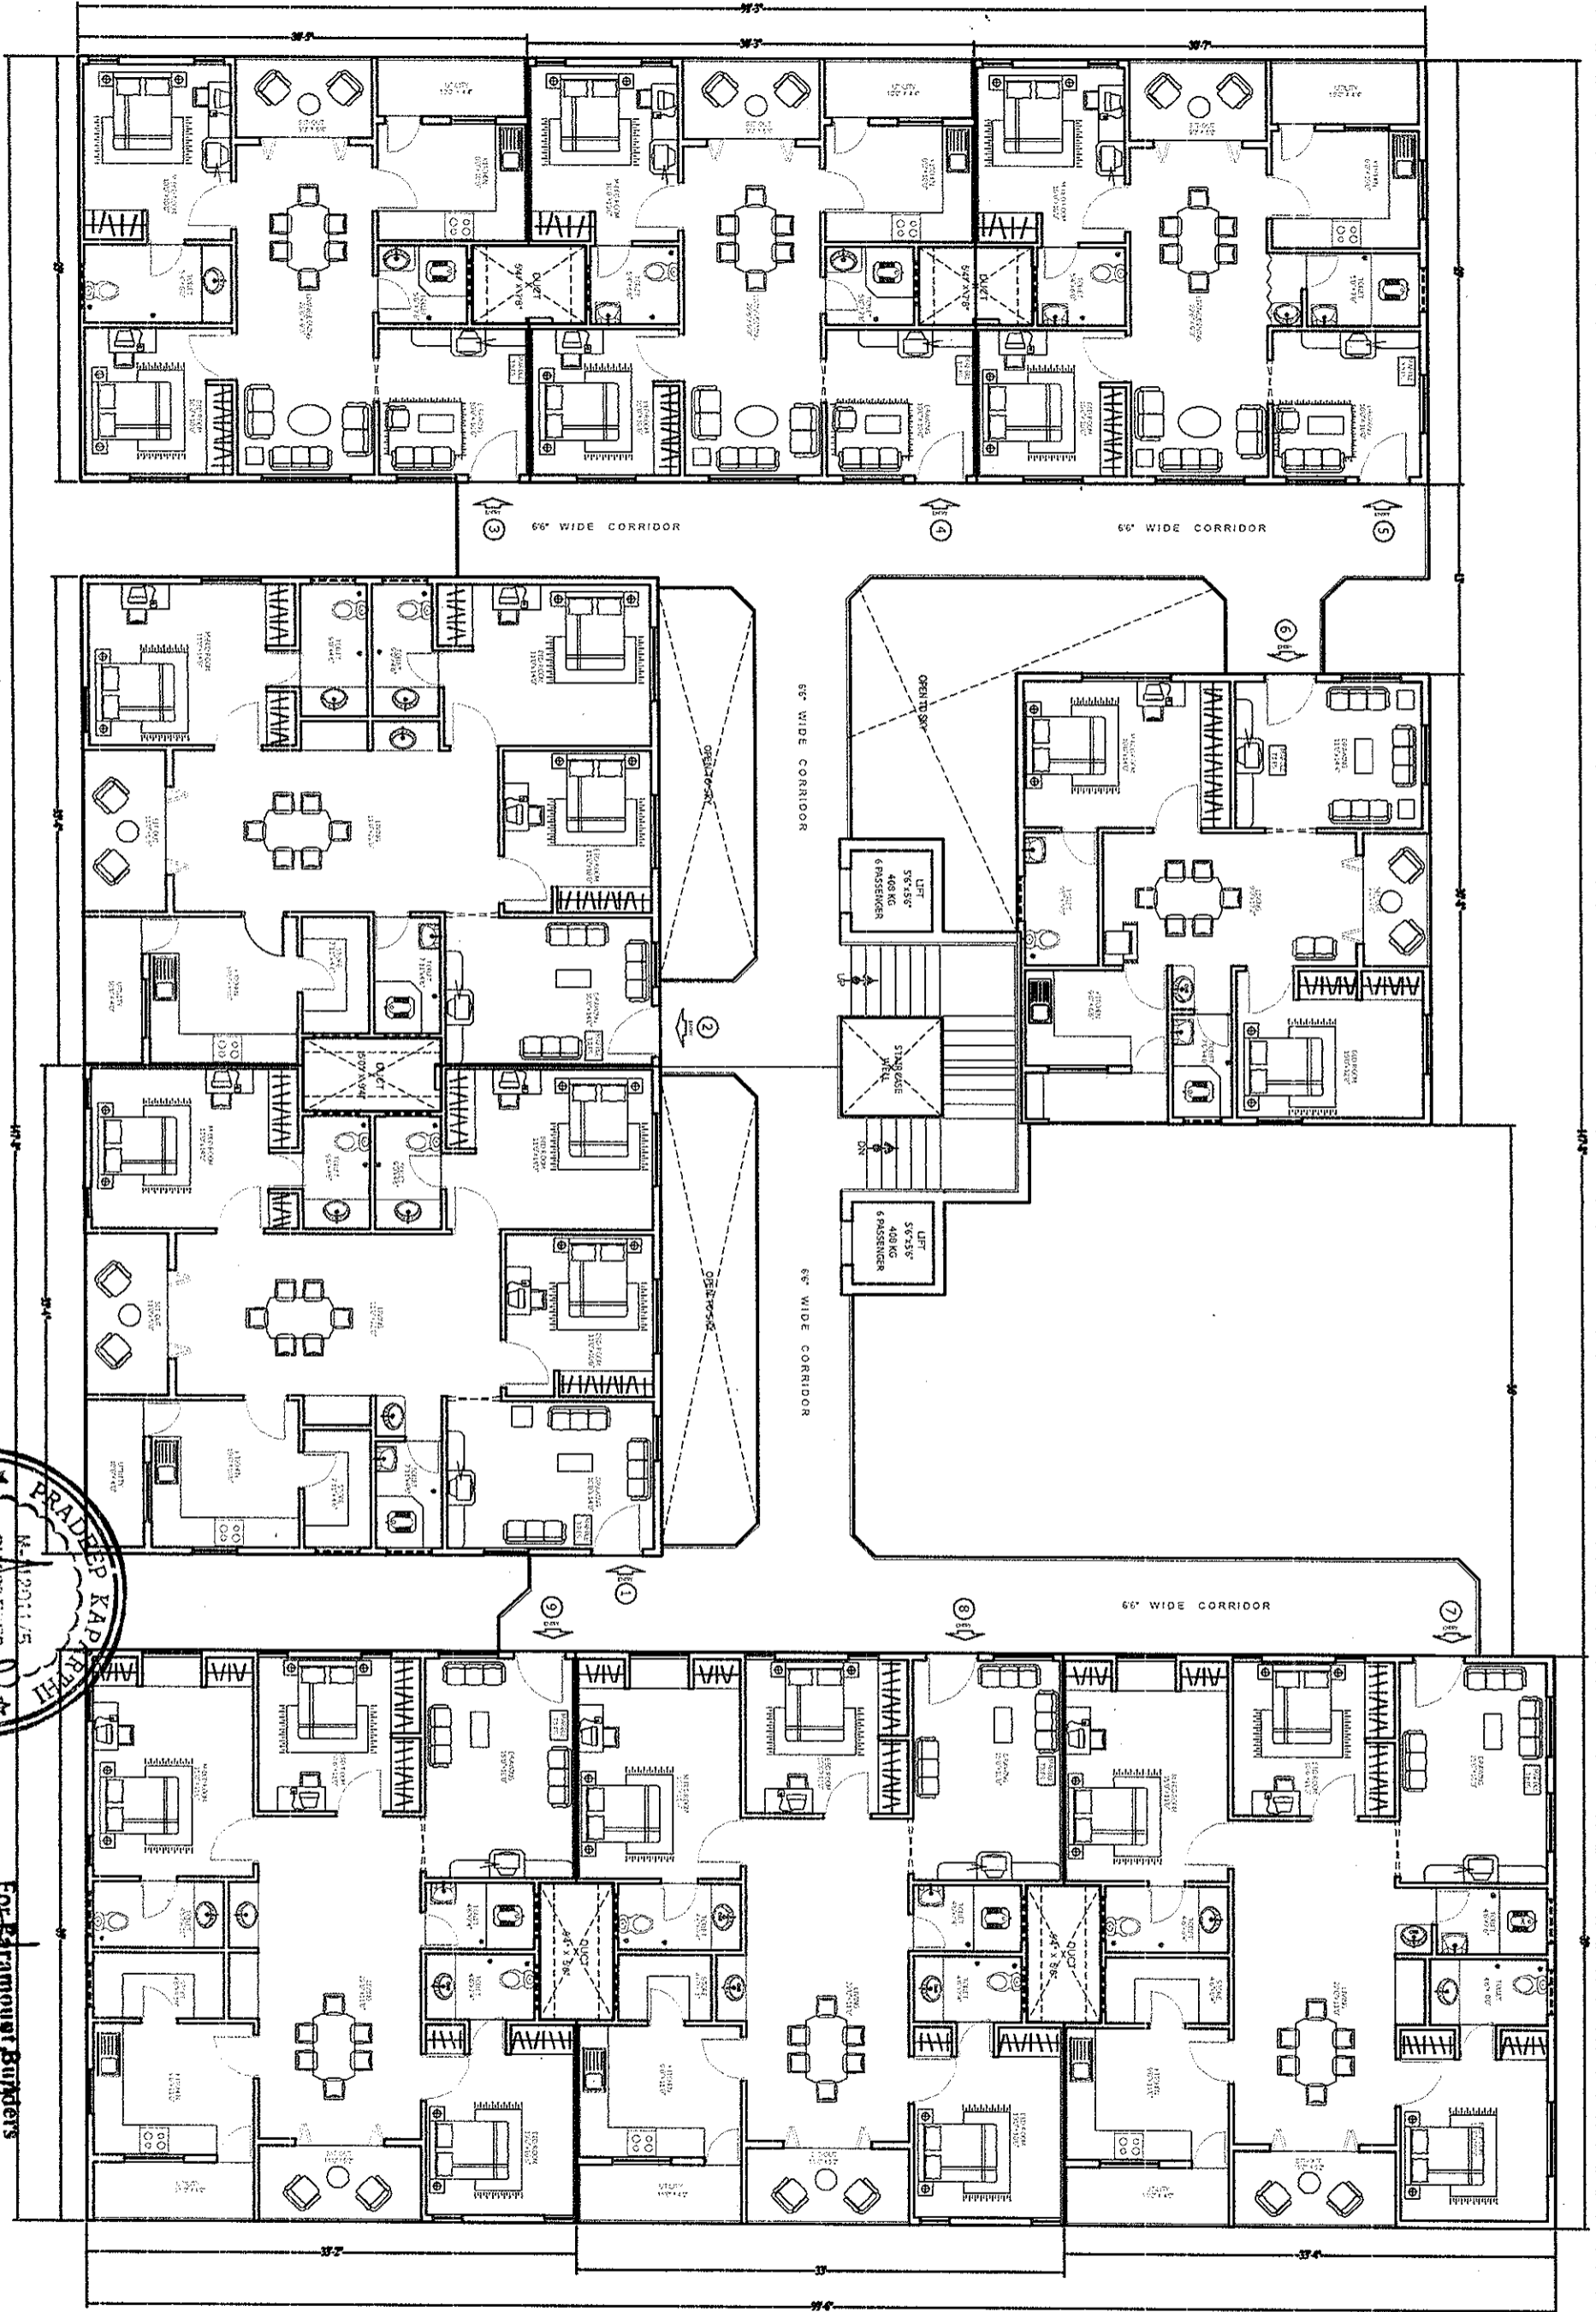


Handwritten signature or initials.



For Paramount Builders
Printer

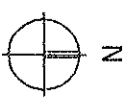



BLOCK - B

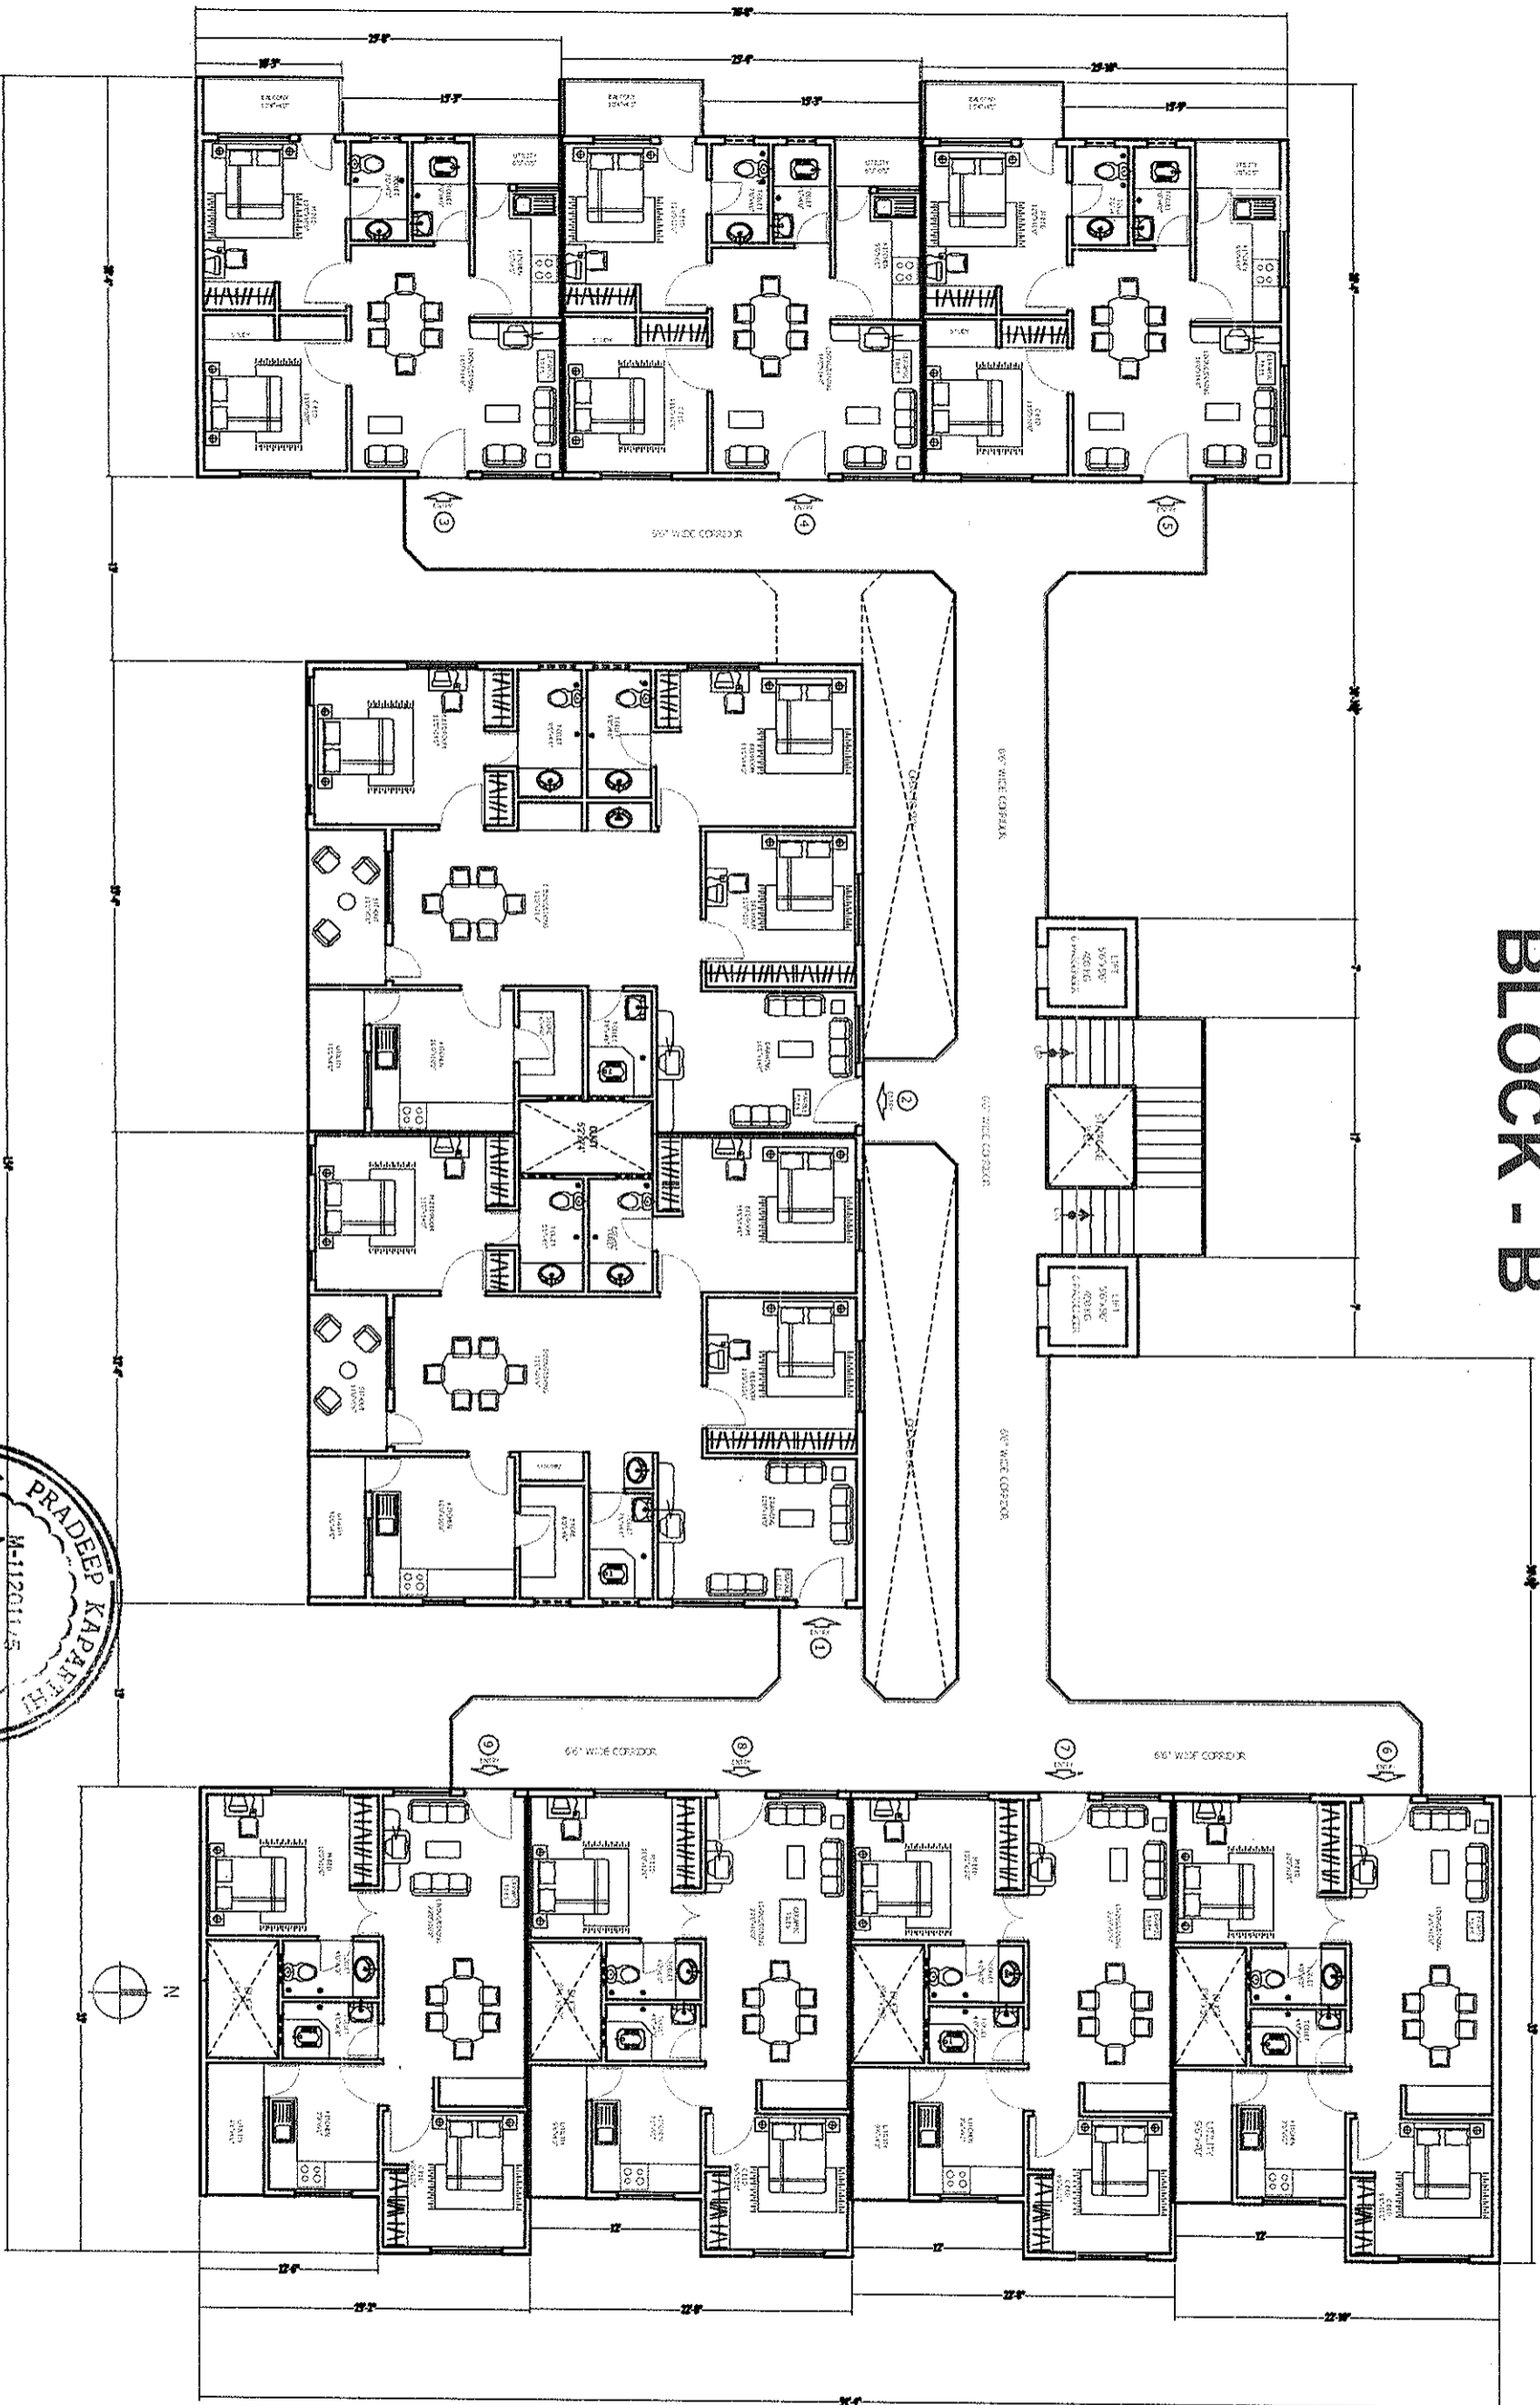

For Paramount Builders
[Signature]
 Partner




BLOCK - C

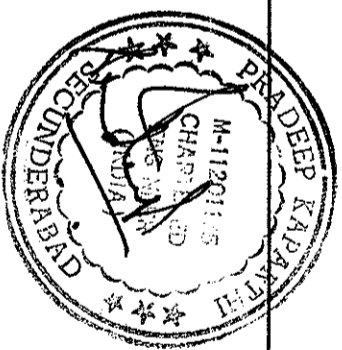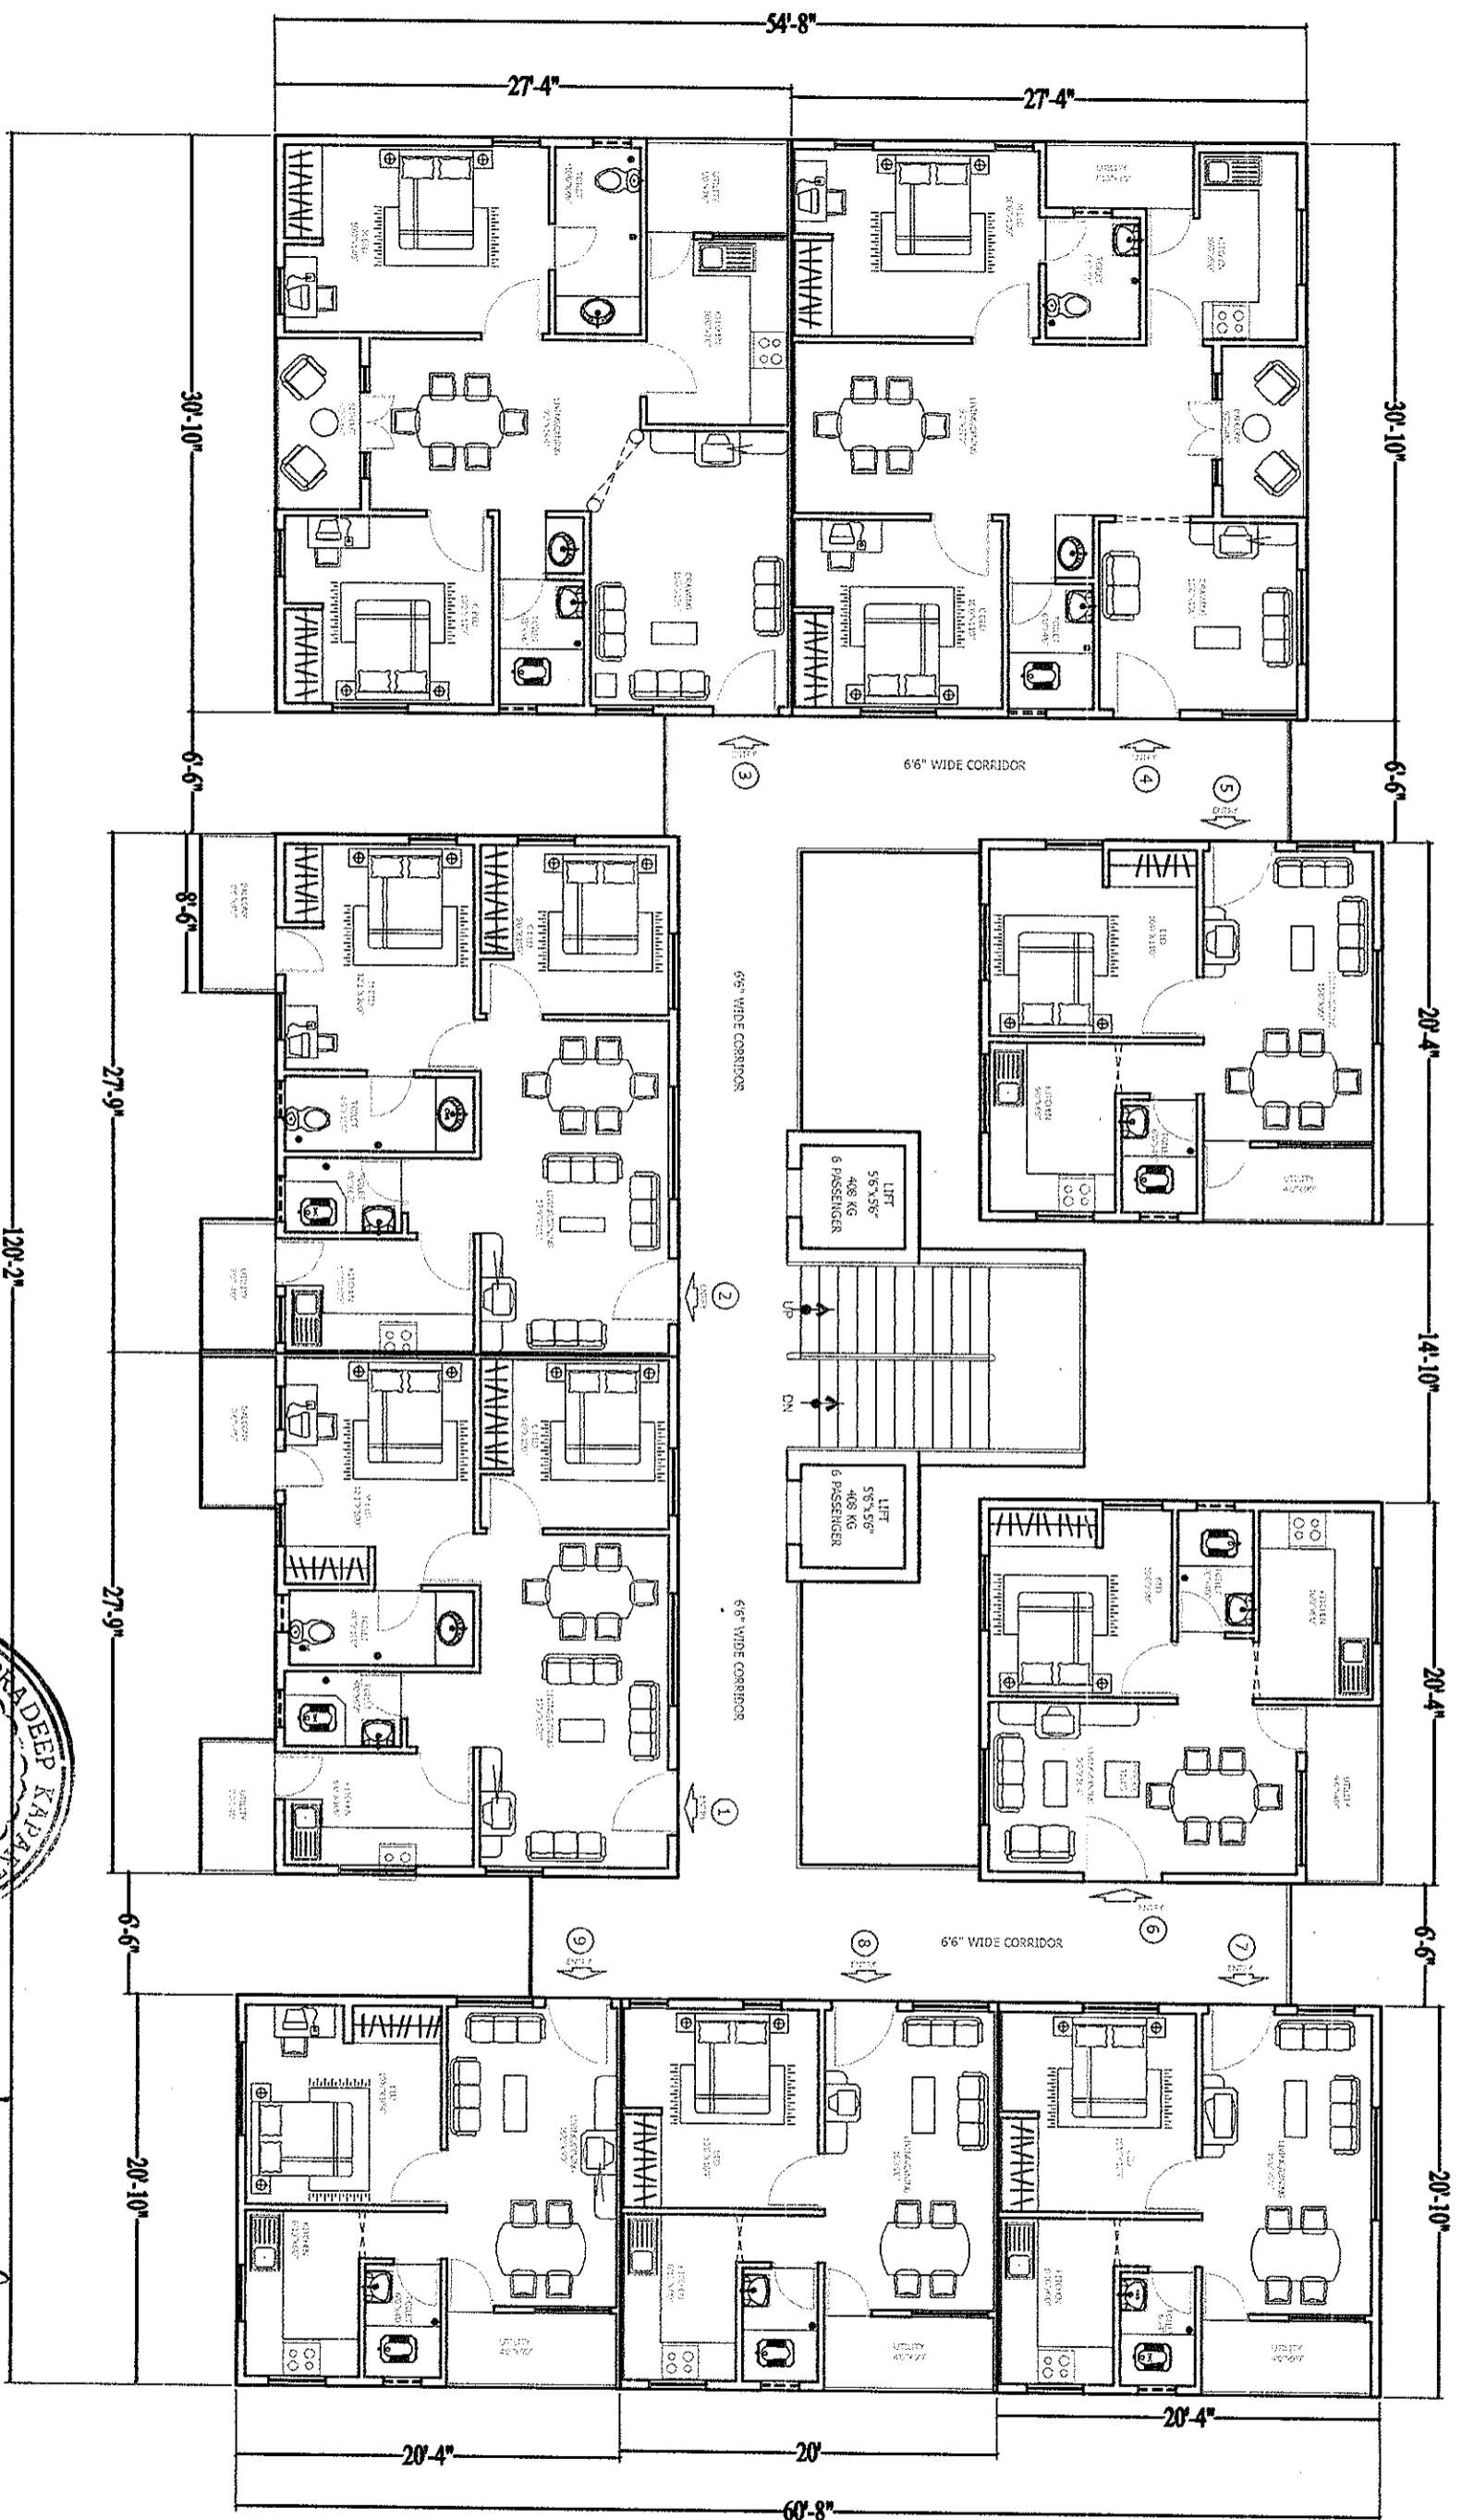

For Paramount Builders
Partner

BLOCK - D

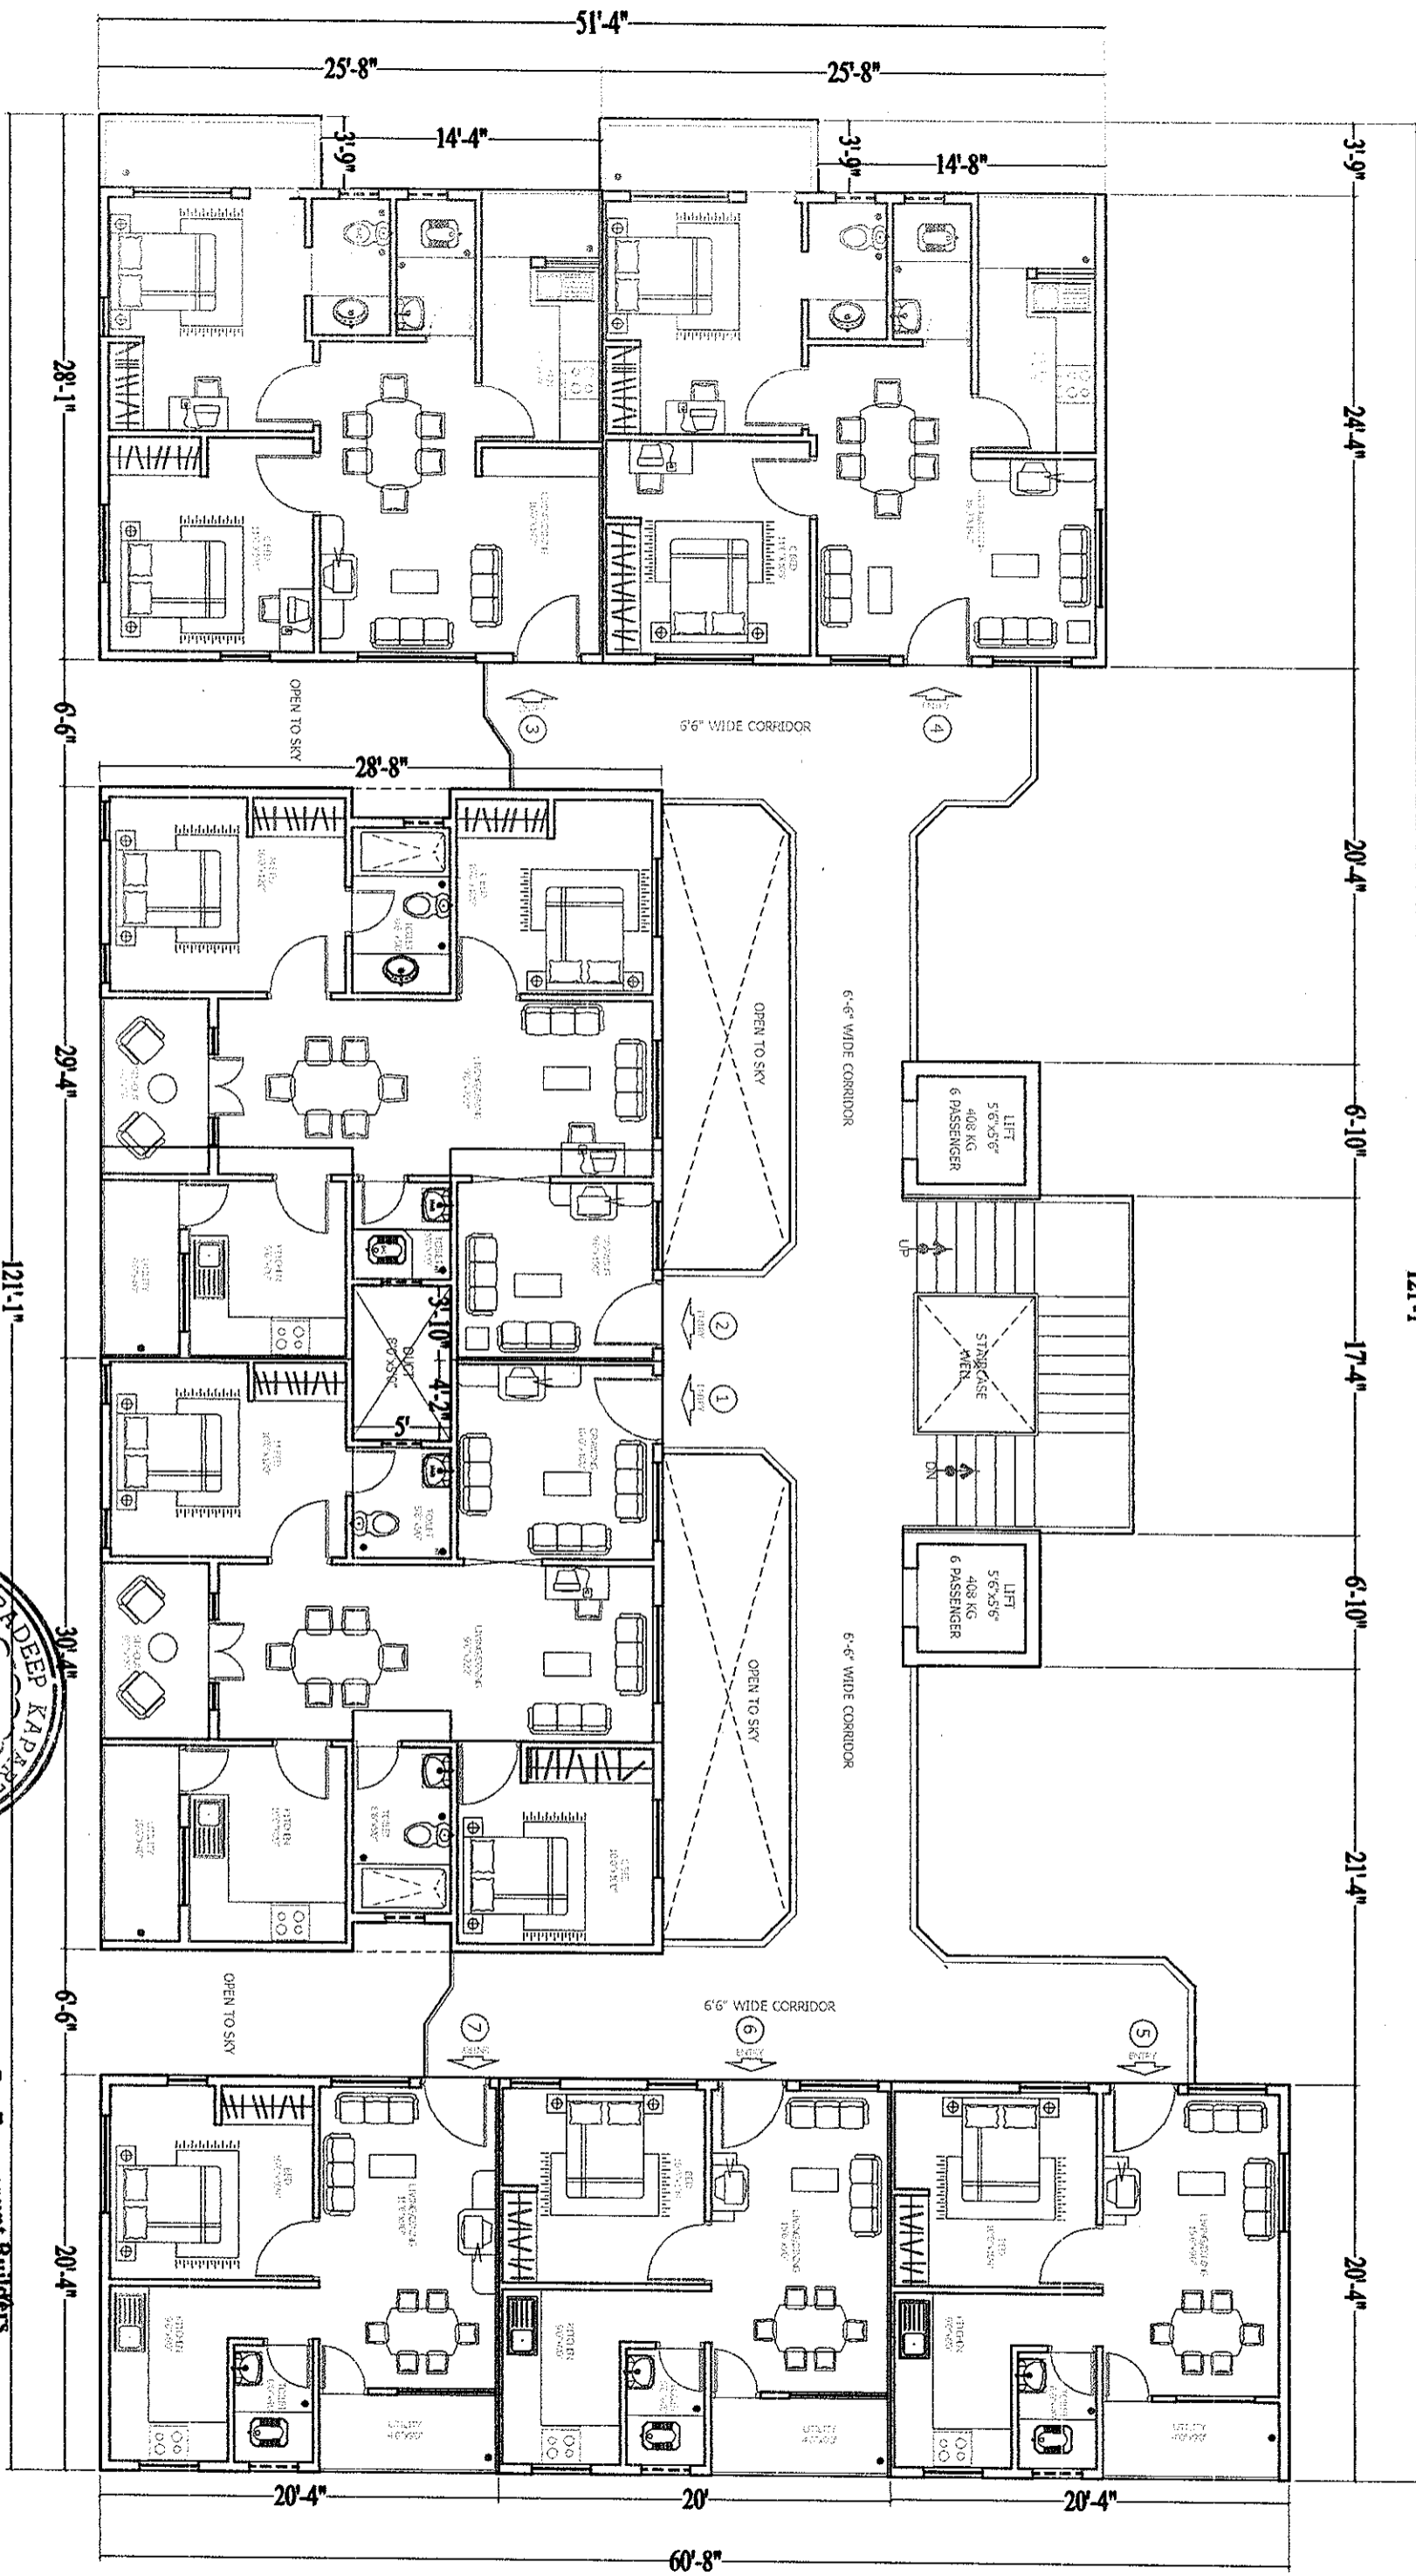

For Paramount Builders
Partner