


MODI
 PROPERTIES &
 INVESTMENTS. PVT. LTD.
 CHERLAPALLY-LAYOUT
 SANITARY LAYOUT

SCALE - 1"=50'
 Date - 01-10-04

CHECKED : AR. ANAND SAGAR
 DEALT : AR. AMITIA RAU

LVL - ROAD LEVEL
 IL - (INVERT LEVEL MH)
 DRAINAGE LINE
 (MAIN DRAIN = 6" INDIVIDUAL DRAIN = 4")

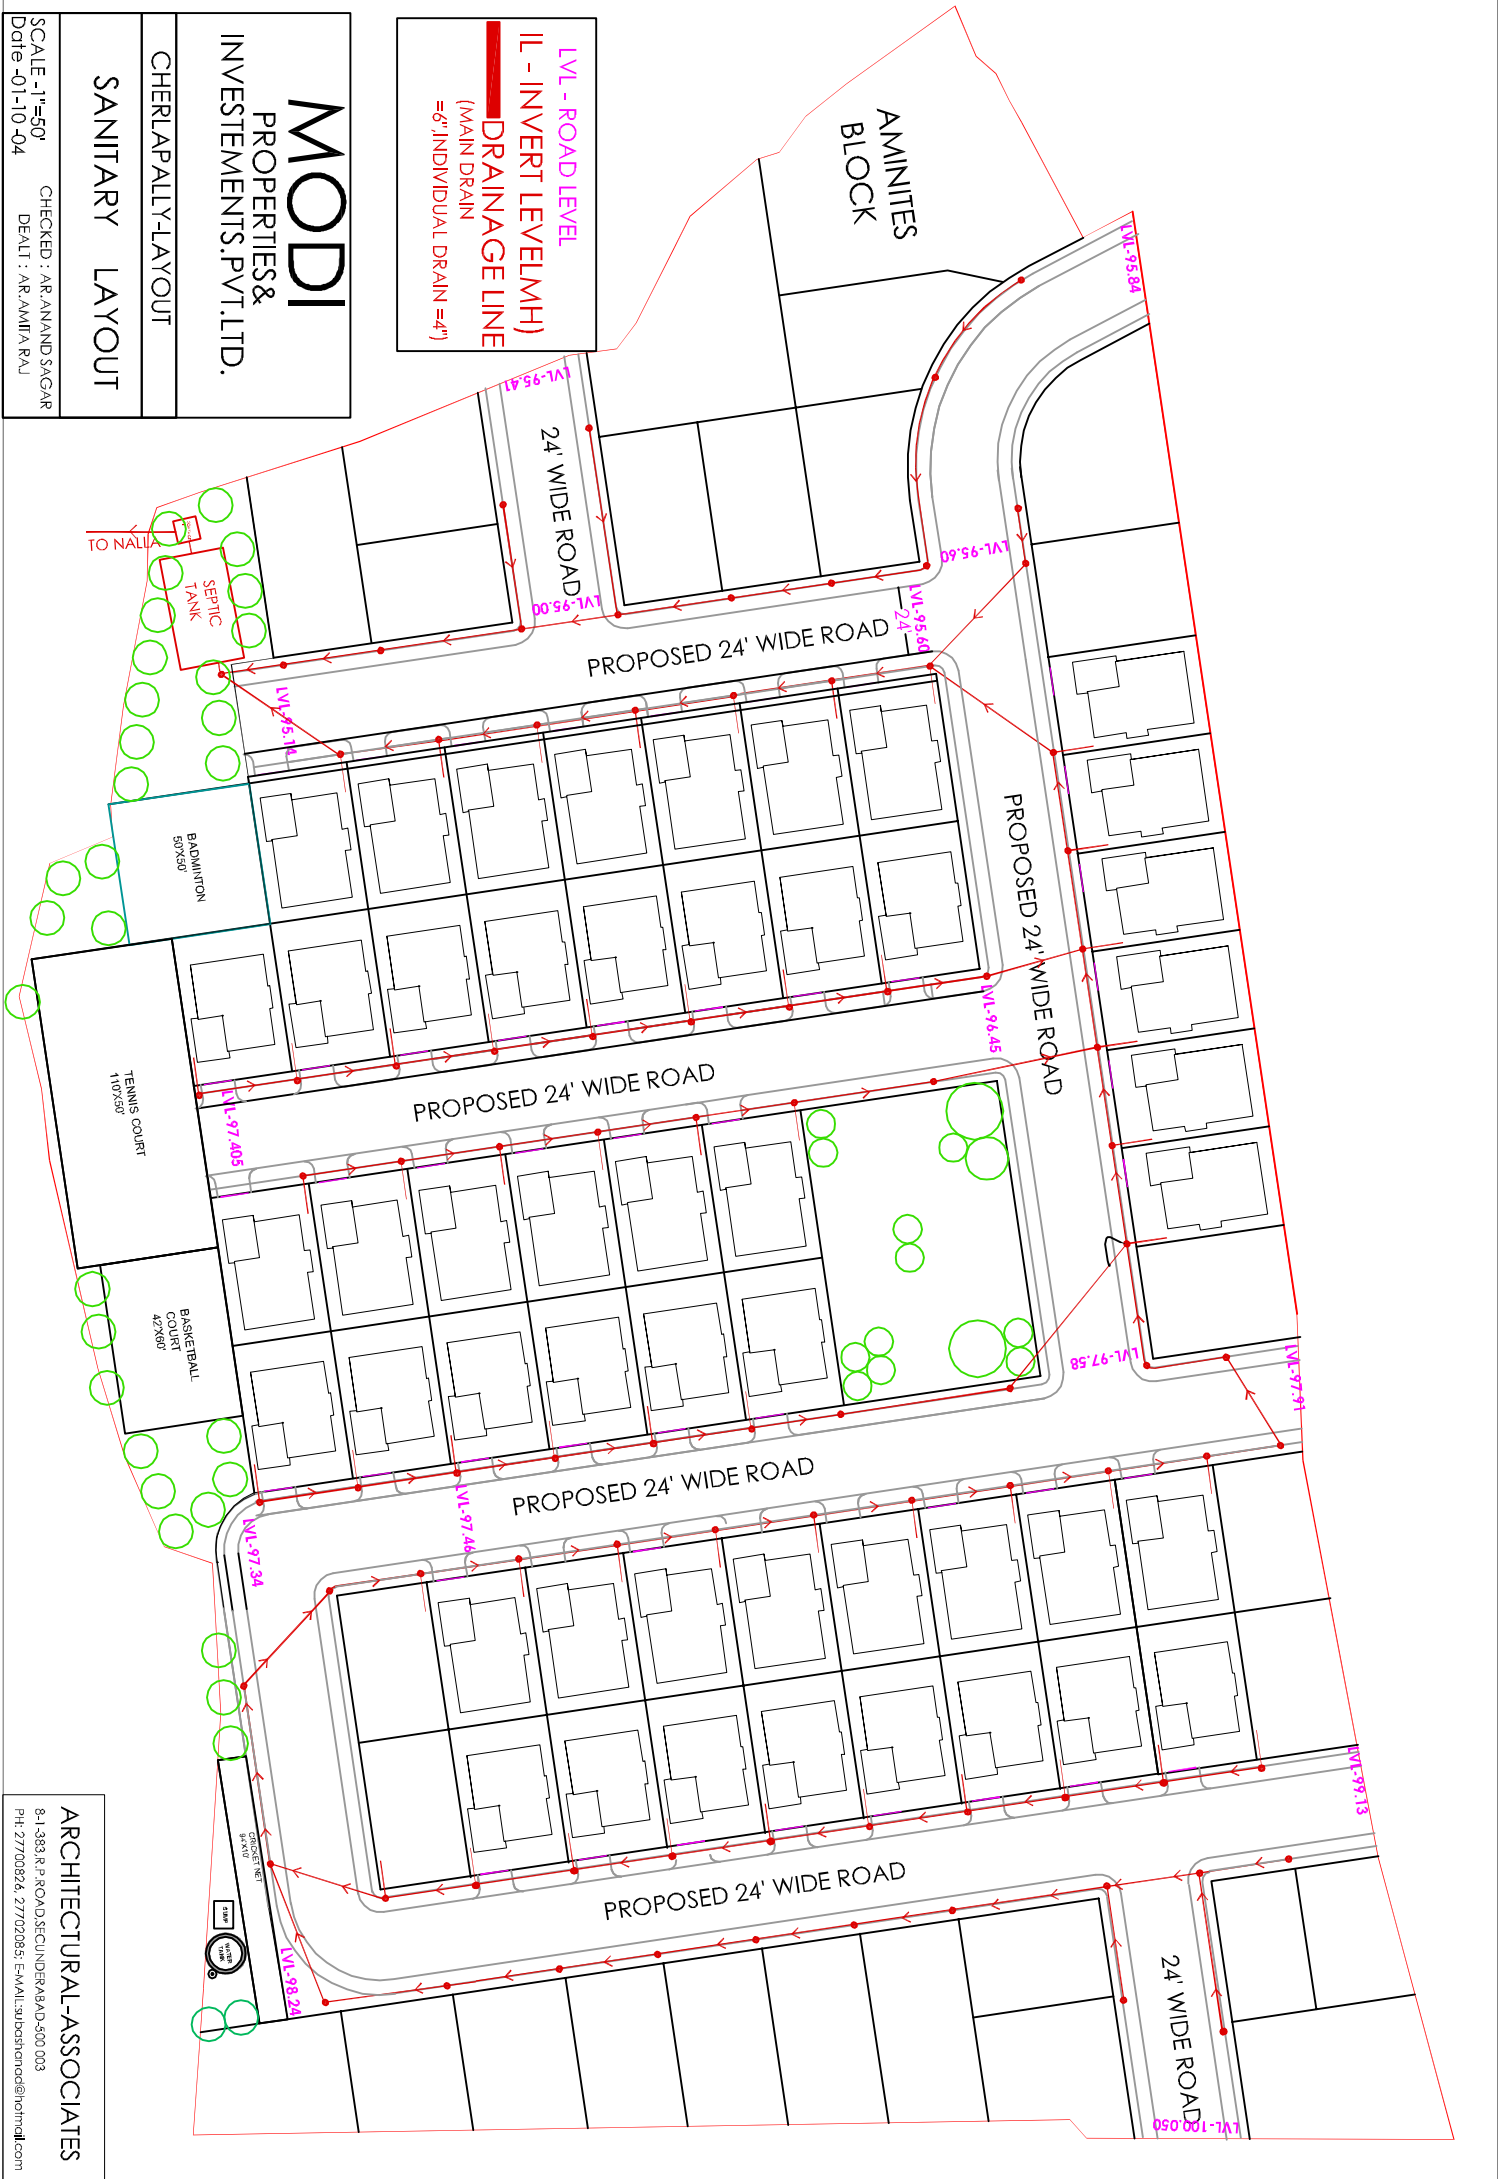

ARCHITECTURAL-ASSOCIATES
 8-1-383 & P. ROAD SECUNDERABAD-500 003
 PH: 27708226 27702085; E-MAIL: srbestmodi@hotmail.com