


T. Sridhar SB williges
Revised Plan

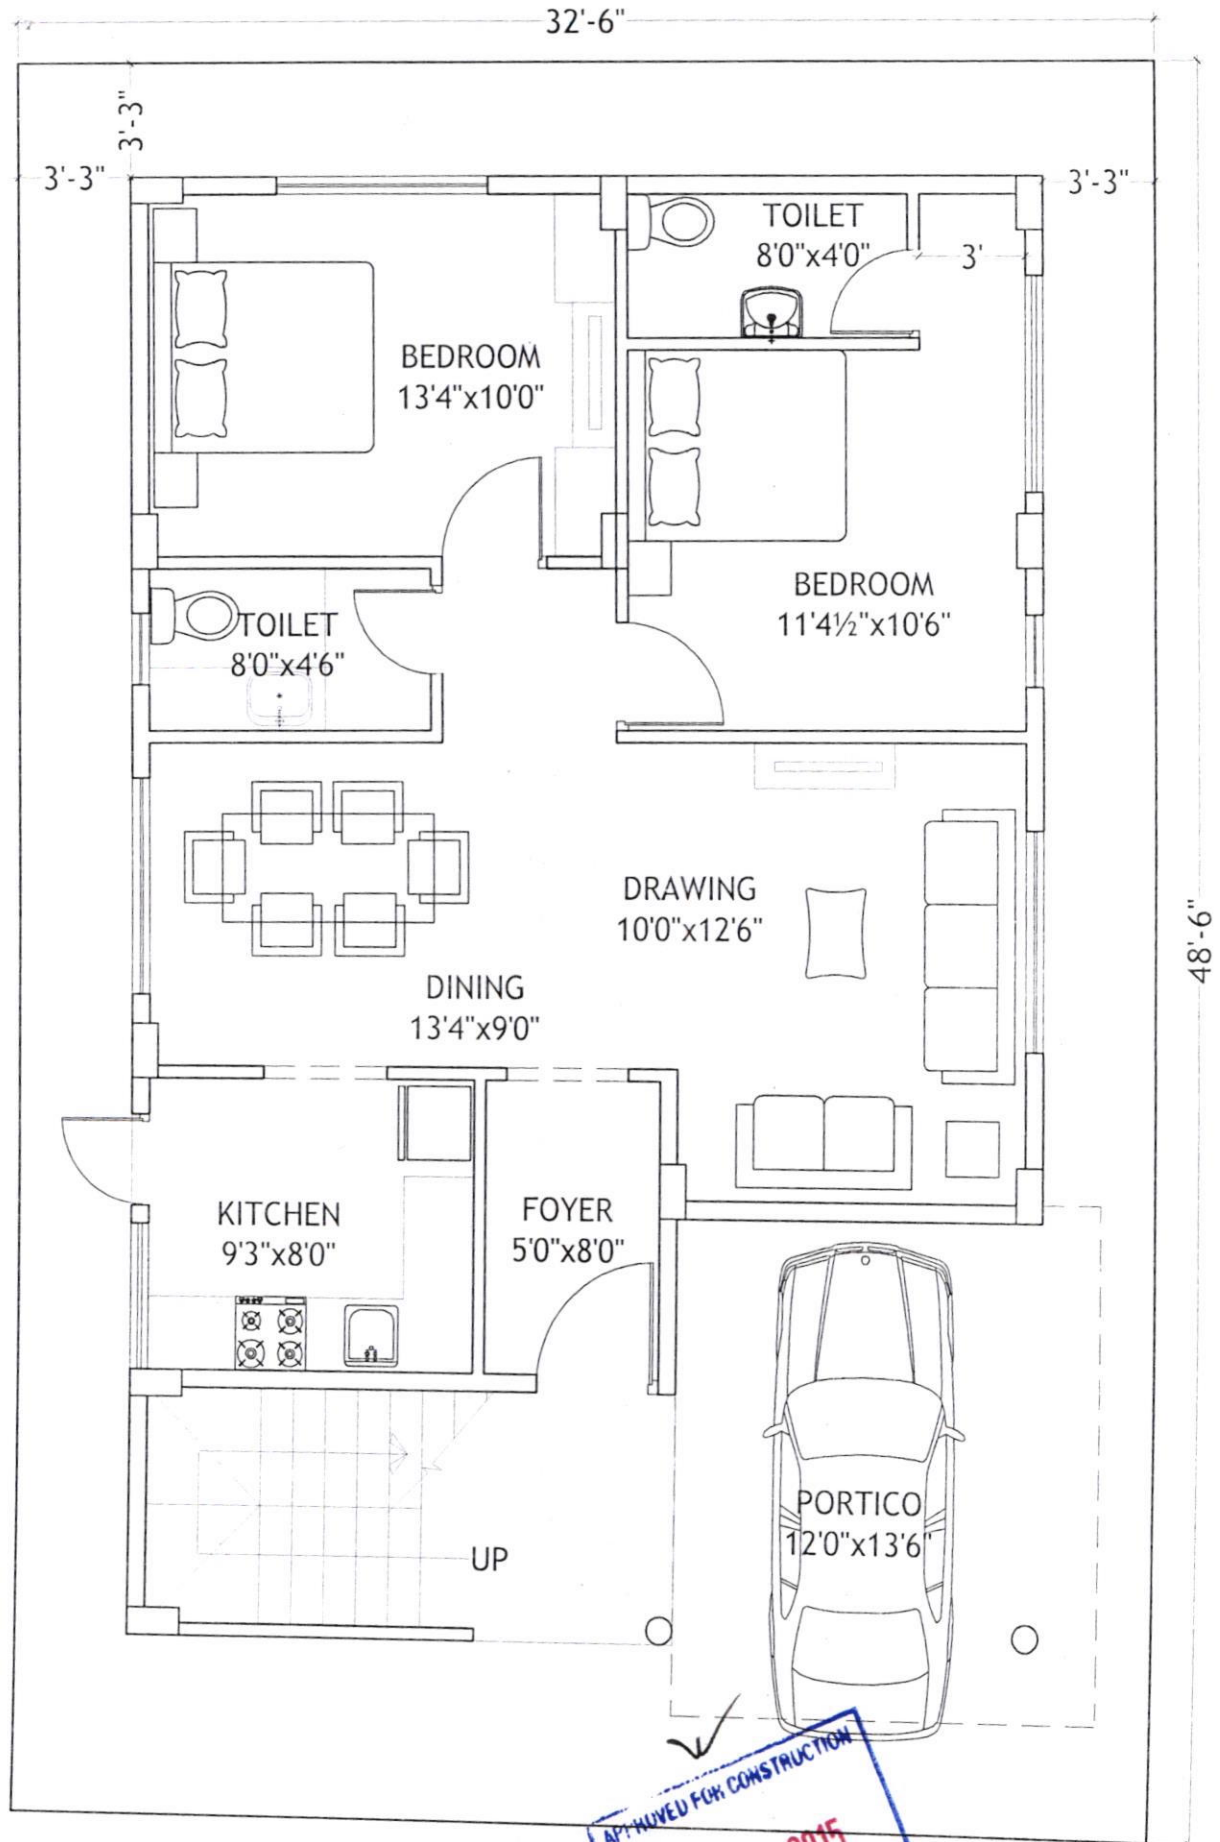

GROUND FLOOR

APPROVED FOR CONSTRUCTION
11 DEC 2015
SURIAM MUDI
MANAGING DIRECTOR

T. Sridhar