
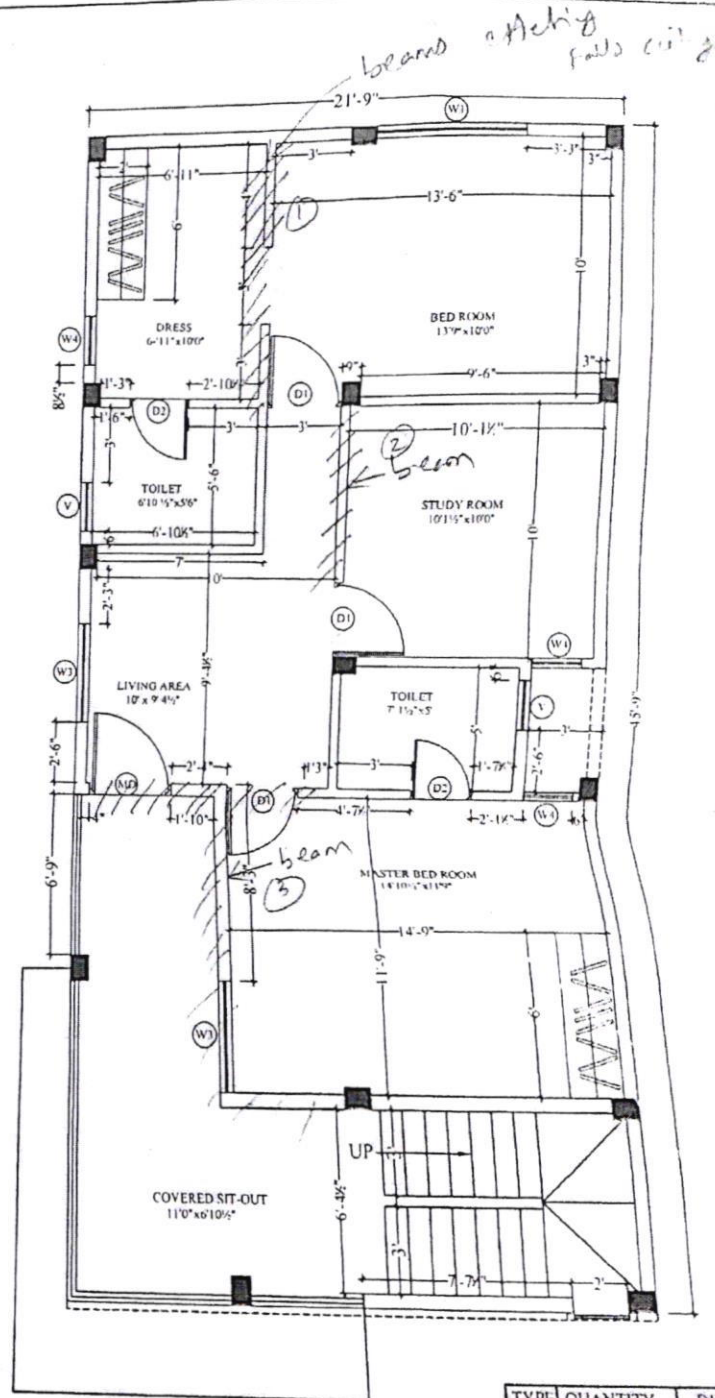


V. NO. 100 (Double)

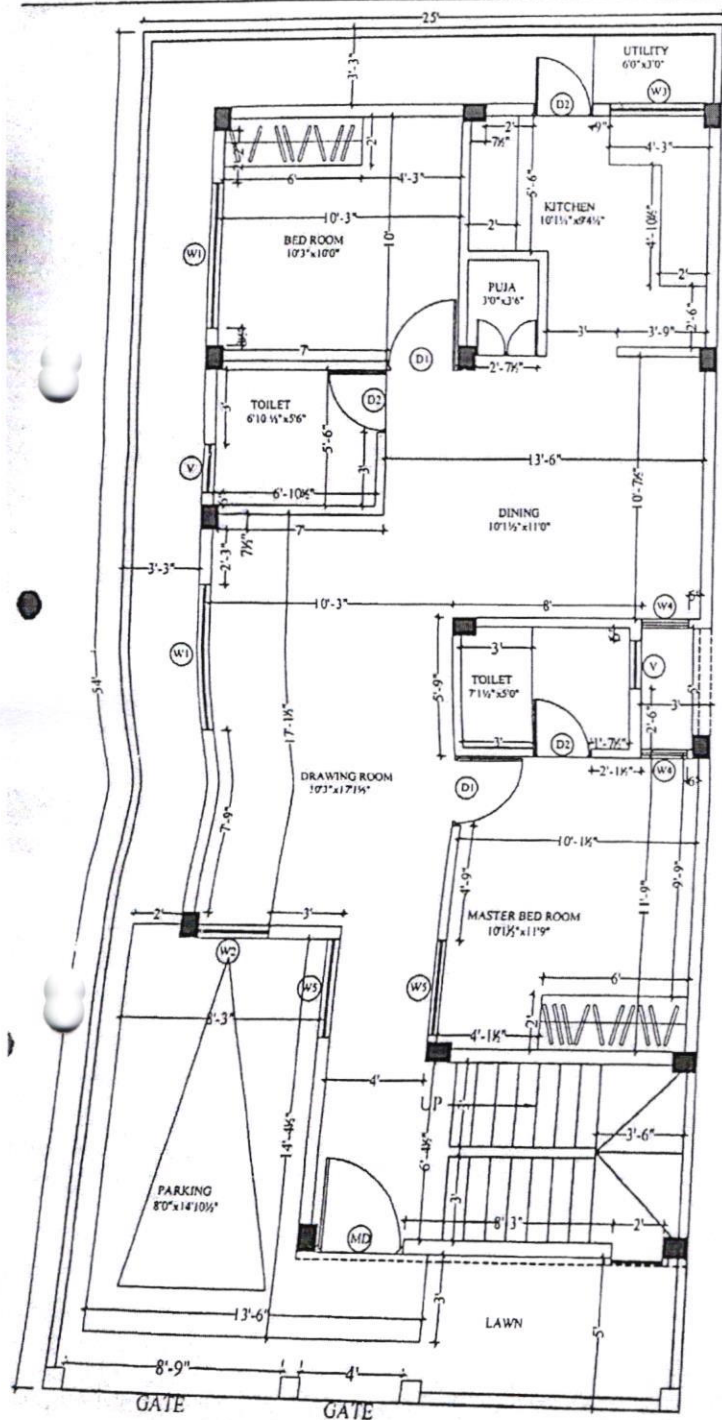

| TYPE | QUANTITY | DIMEN |
|------|----------|-------|
| D1   | 5        | 3' X  |
| D2   | 5        | 2'6"  |
| MD   | 2        | 3'6"  |
| W1   | 1        | 6' X  |
| W2   | 1        | 7' X  |
| W3   | 1        | 7' X  |
| W4   | 1        | 7' X  |
| W5   | 1        | 7' X  |

APPROVED FOR CONSTRUCTION  
12 APR 2017  
SUDHAKAR MODI  
MANAGING DIRECTOR

|                                 |                |   |                                               |                                                                                     |                                                                                  |
|---------------------------------|----------------|---|-----------------------------------------------|-------------------------------------------------------------------------------------|----------------------------------------------------------------------------------|
| PE-AA2 (DUPLEX)<br>WORKING PLAN | Direction<br>N | Owners & Developers :<br>Modi Properties & Investment Pvt Ltd.<br>Project Name & Phase :<br>NILIGIRI ESTATES PHASE 2 | Date :<br>RDate :<br>Approved By :<br>Scale : | Architects<br>Architectural<br>ASSOCIATES<br>P. 101, 102, 103<br>The South Centre 1 | Promoted by<br>Modi Properties &<br>Investments Pvt. Ltd.<br>Phone: 191-40-66335 |
|---------------------------------|----------------|---|-----------------------------------------------|-------------------------------------------------------------------------------------|----------------------------------------------------------------------------------|