


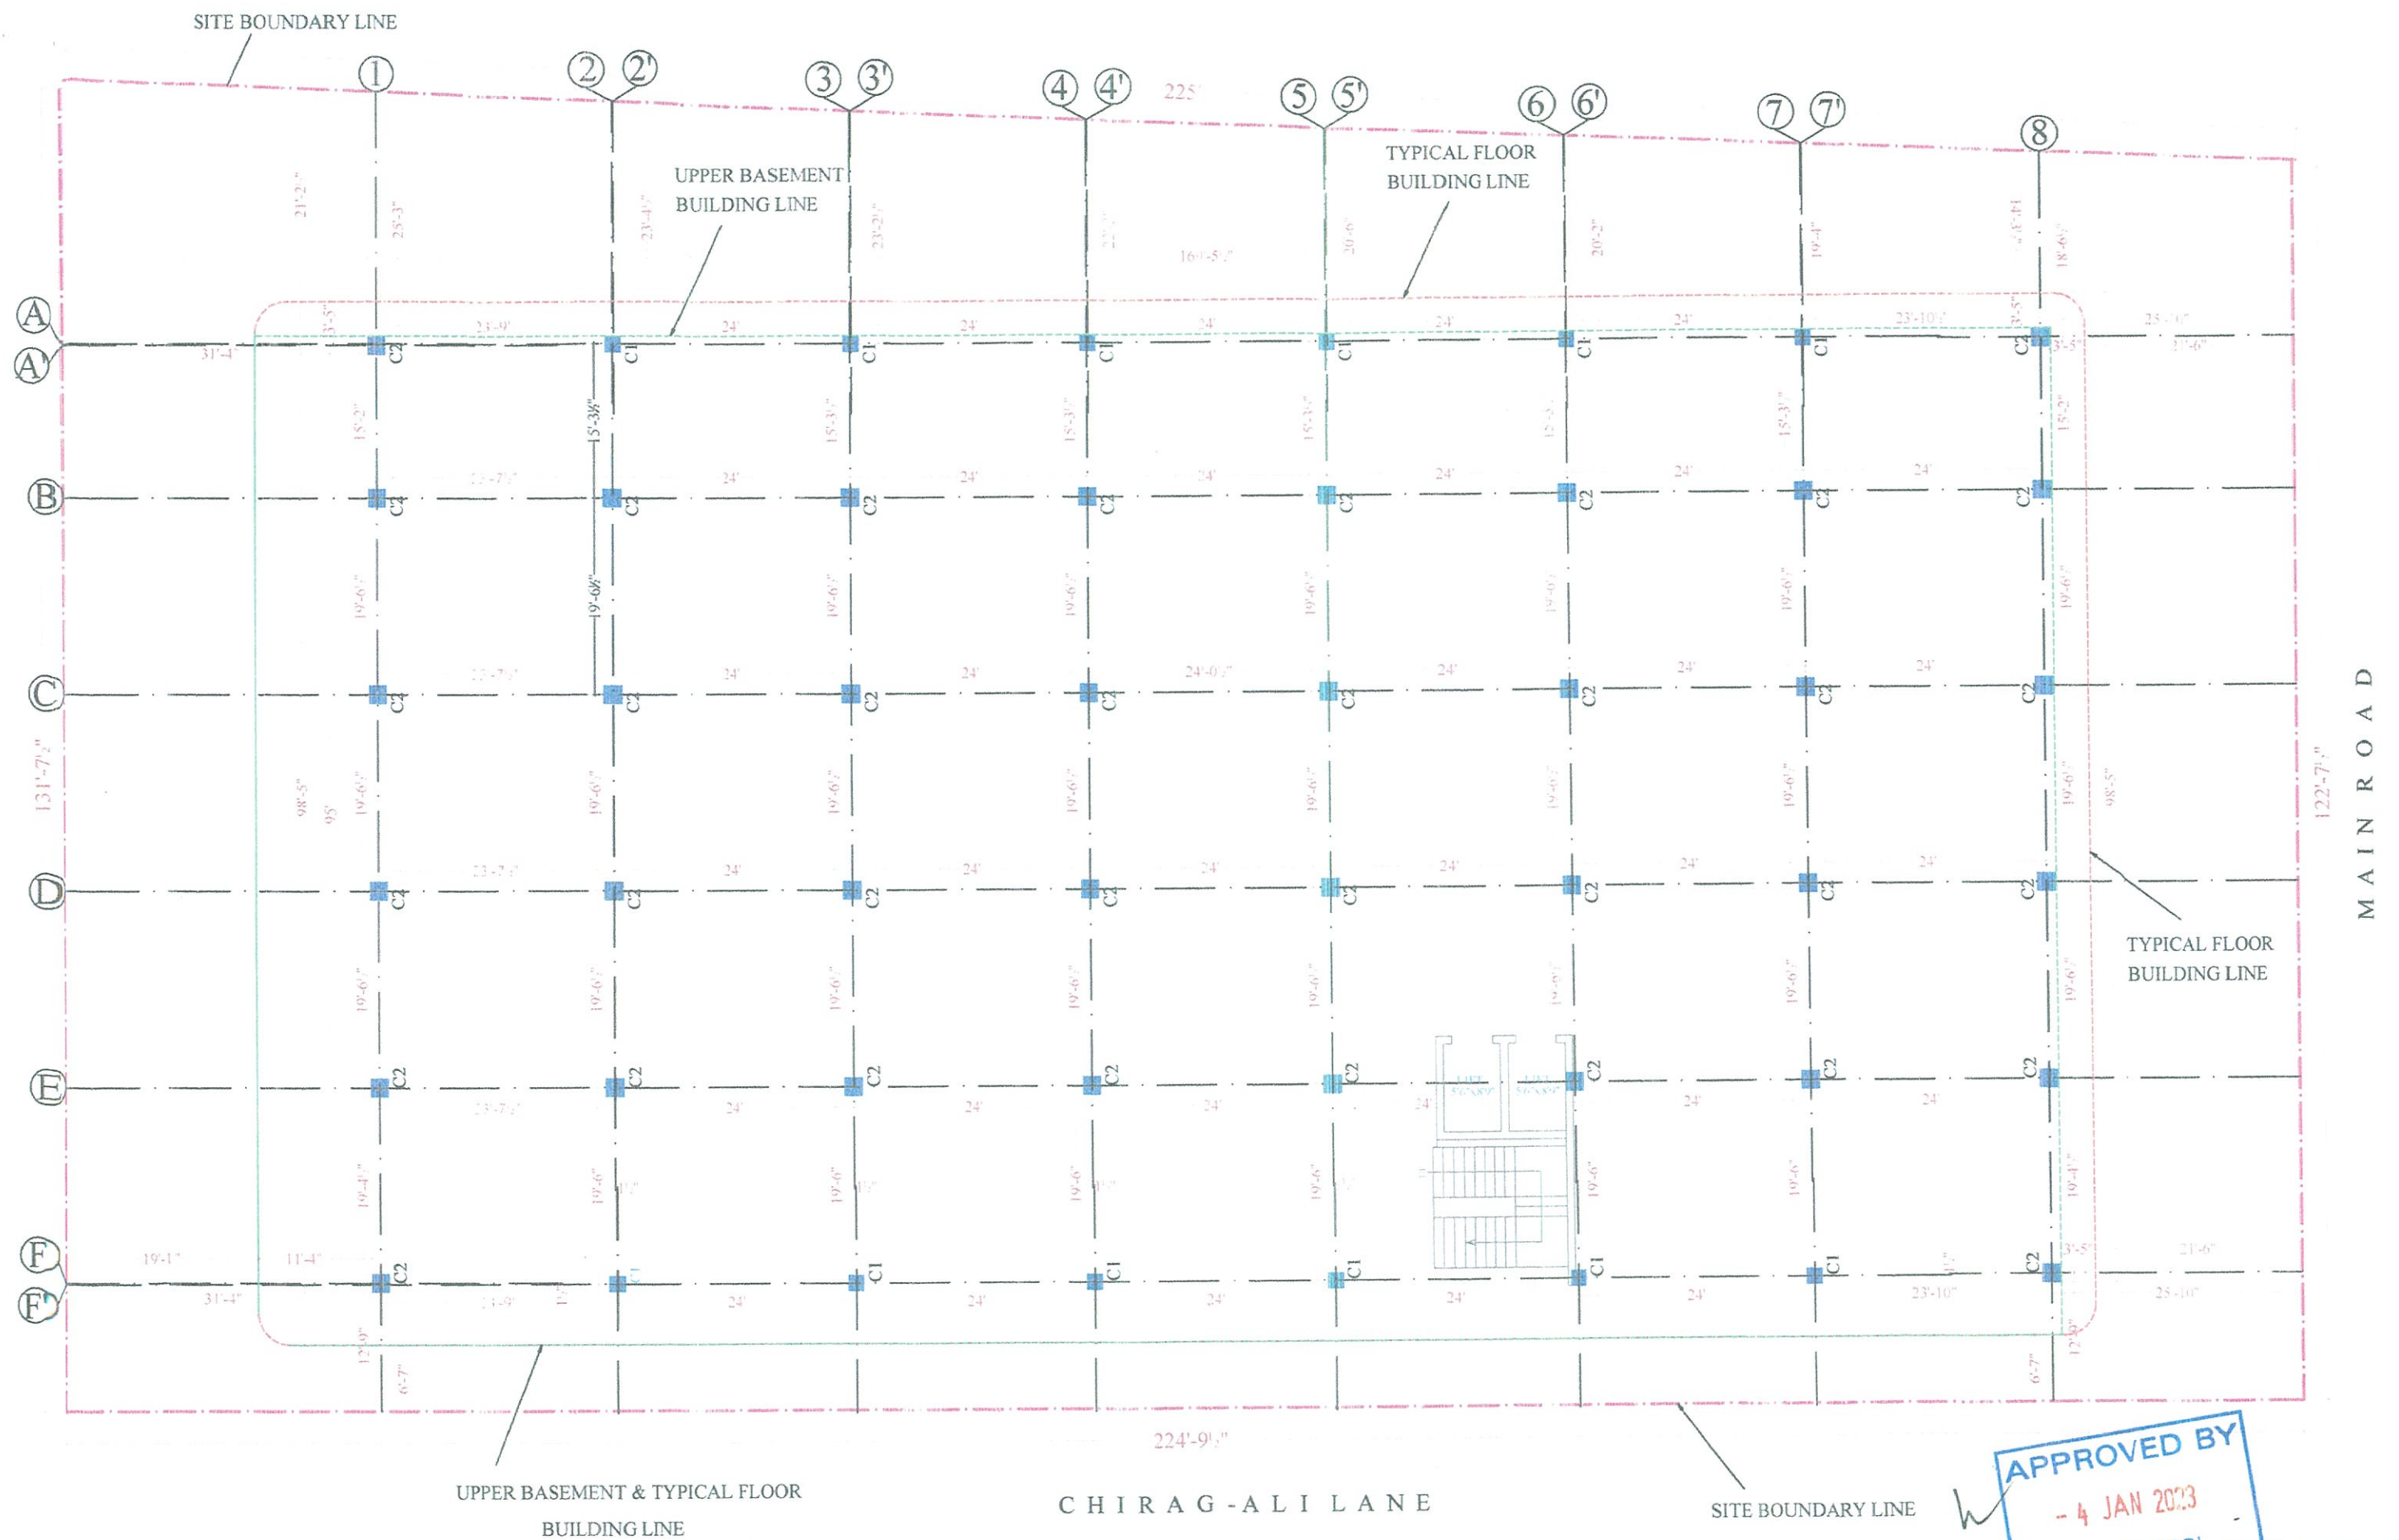

Description	Direction	Owners & Developers :	Date :	20-12-2022	Promoted by
CENTRELINE PLAN		MODI BUILDERS <i>MARUTI NATH CORP.</i>	Prepared By :		Modi Properties &
		Project Name & Phase :	Approved By :	Soham Modi	Investments Pvt. Ltd.
		METHODIST COMPLEX	Scale :	N.T.S	phone:04066335551