


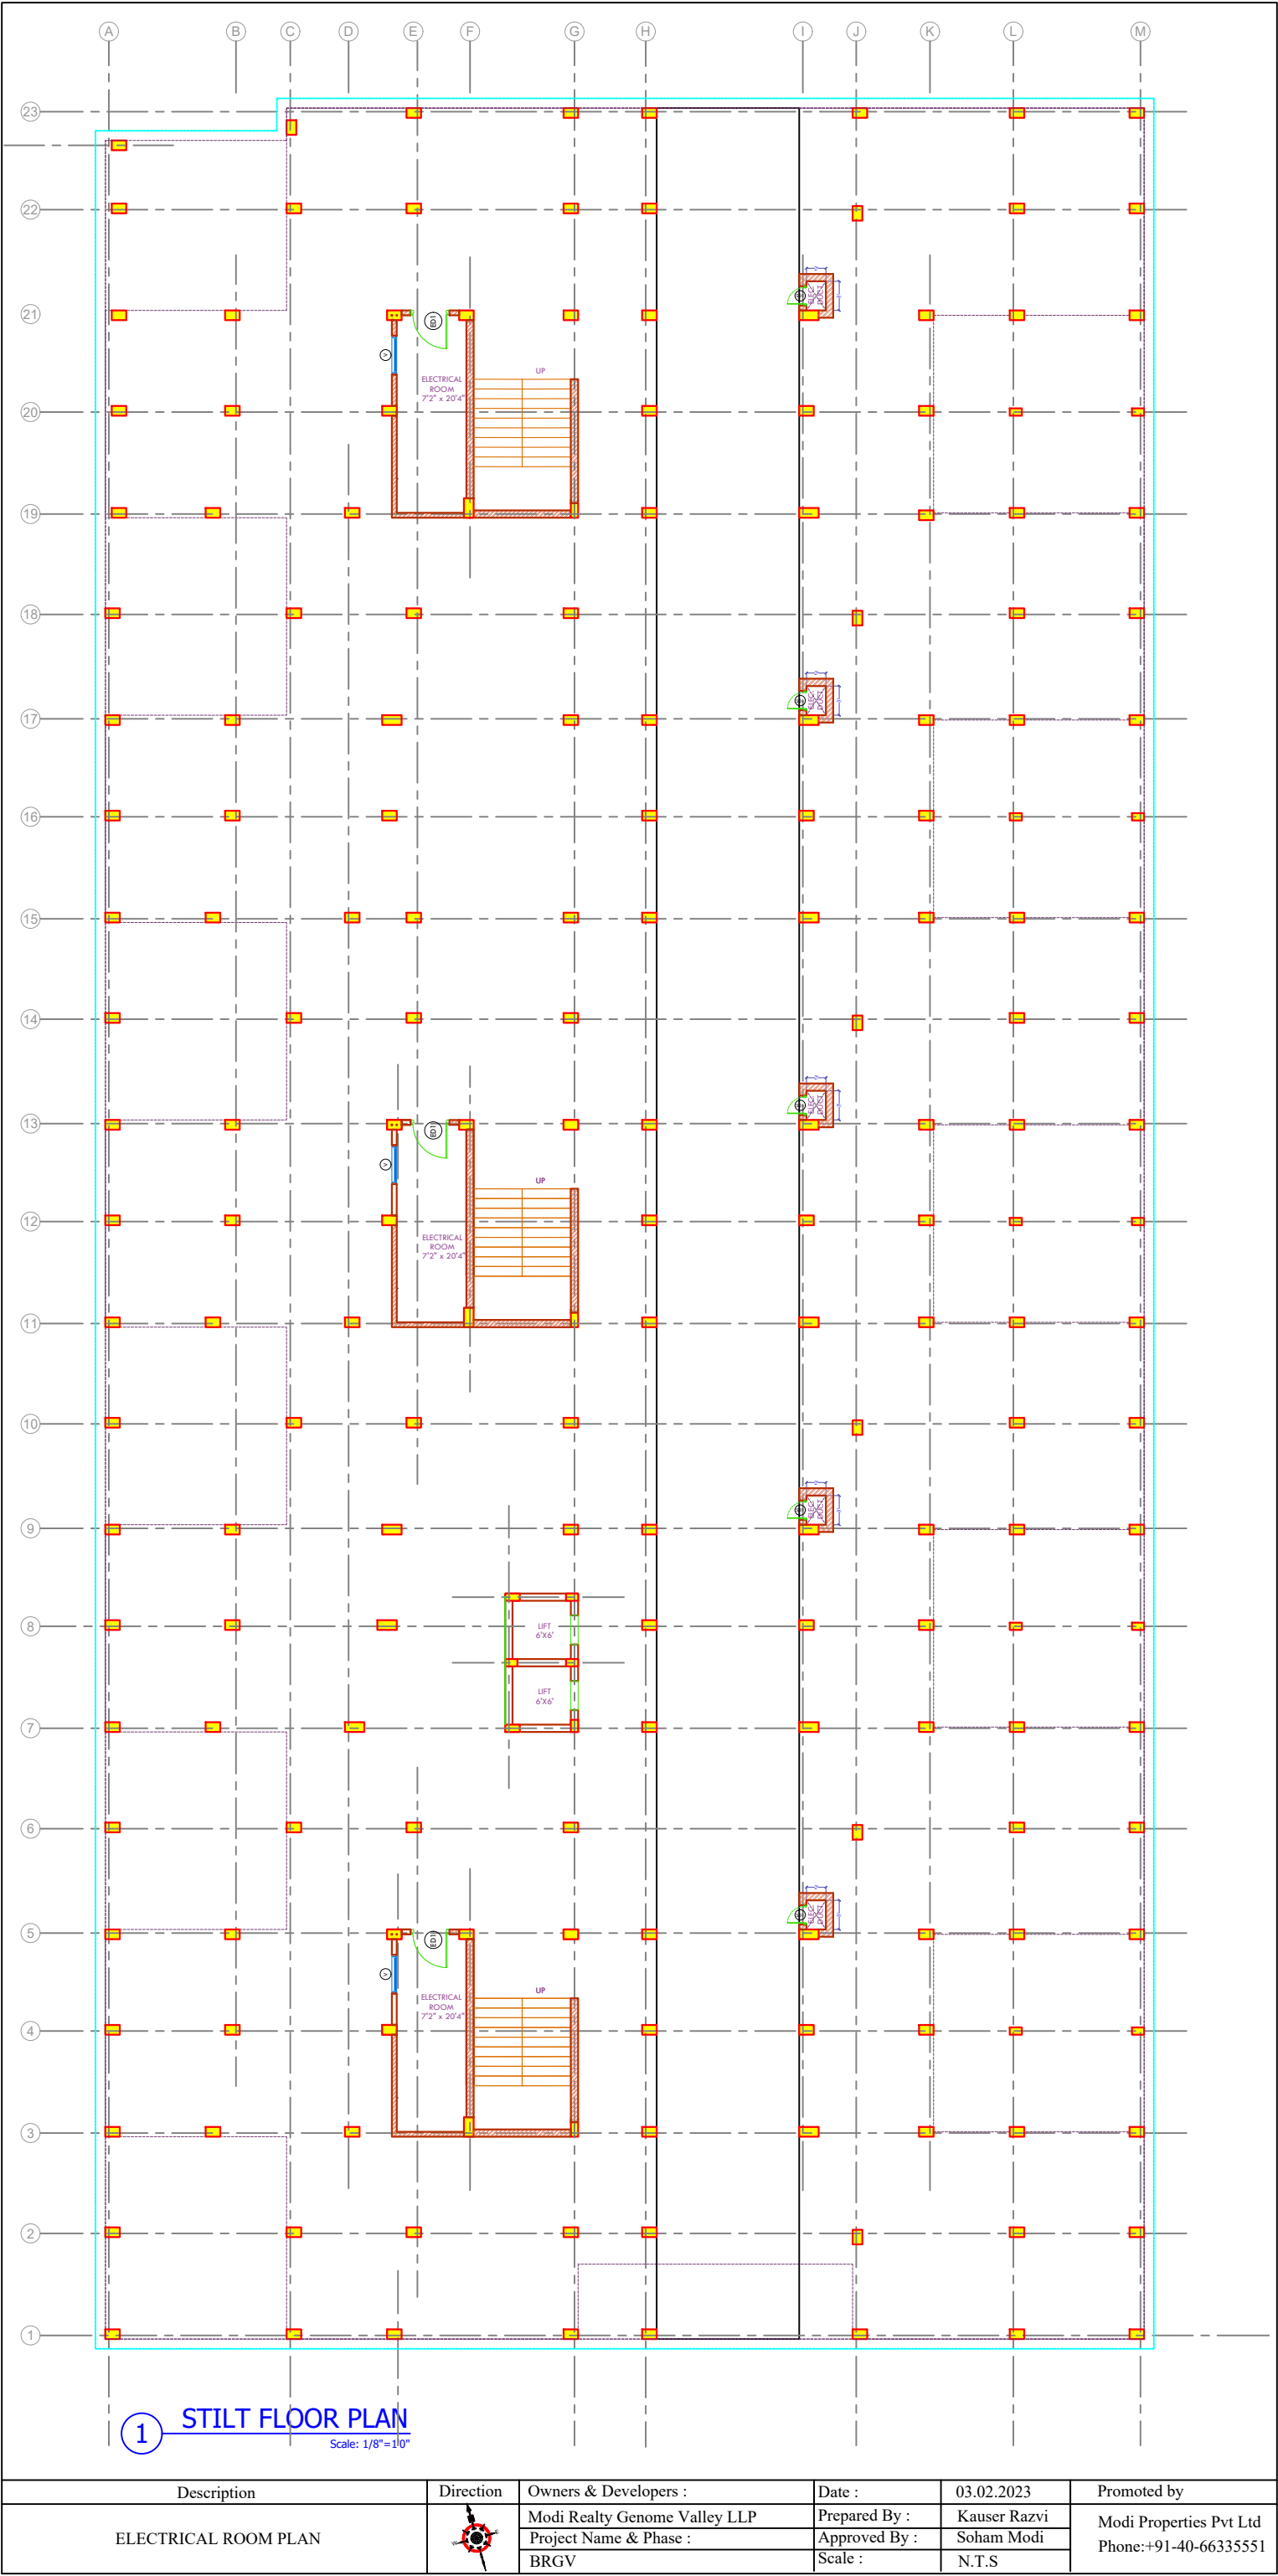

Description	Direction	Owners & Developers :	Date :	03.02.2023	Promoted by
ELECTRICAL ROOM PLAN		Modi Realty Genome Valley LLP	Prepared By :	Kauser Razvi	Modi Properties Pvt Ltd Phone:+91-40-66335551
		Project Name & Phase :	Approved By :	Soham Modi	
		BRGV	Scale :	N.T.S	