


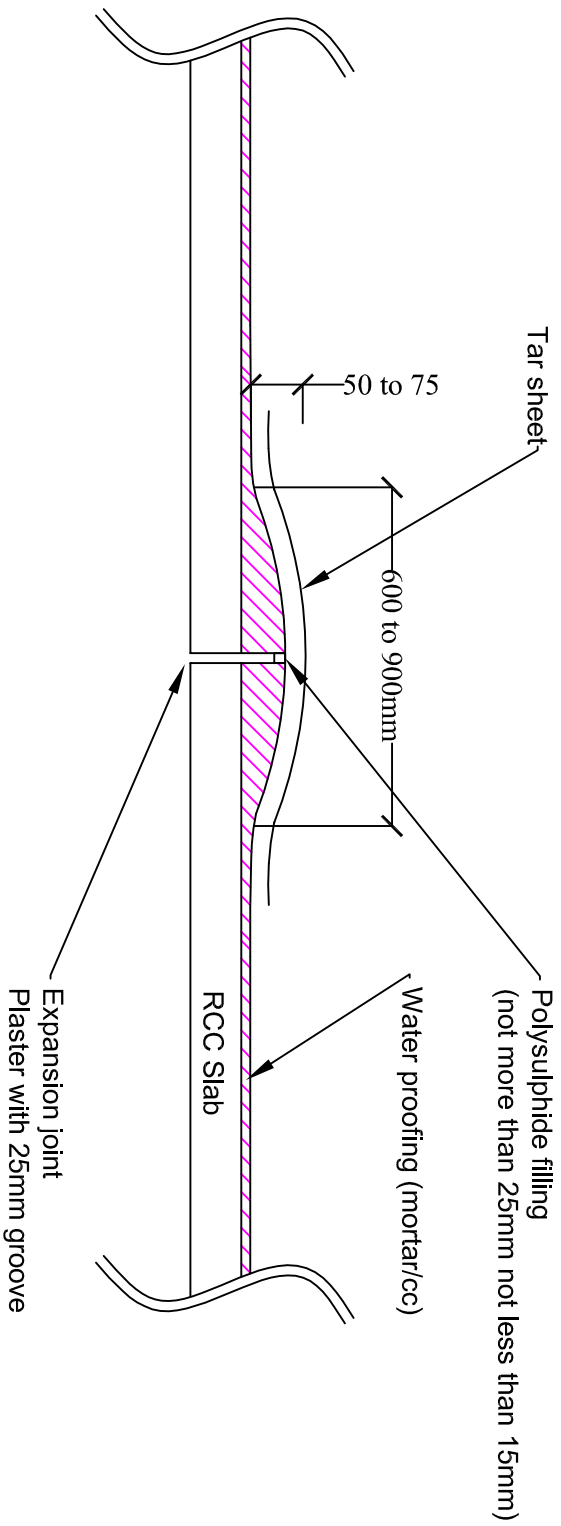

Description	Direction	Owners & Developers :	Date :	29-03-2023	Promoted by
STANDARD DRAWING FOR TERRACE WATER PROOFING OF SLAB JOINT FIG.NO.97		Modi Properties Pvt. Ltd	Prepared By :	Shashikran	Modi Properties Pvt. Ltd. Phone:04066335551
		Project Name & Phase :	Approved By :	Soham Modi	
		NA	Scale :	N.T.S	