


# SHIRKE

MOULD FOR PAVING BLOCK 'A' SIZE - 180X180X75/4

NO OF BLOCKS - 12 NOS/OPERATION.

\* REF Drg. No. PB-400430/1 FOR DETAIL OF MOULD FABRICATION.

2nd choice

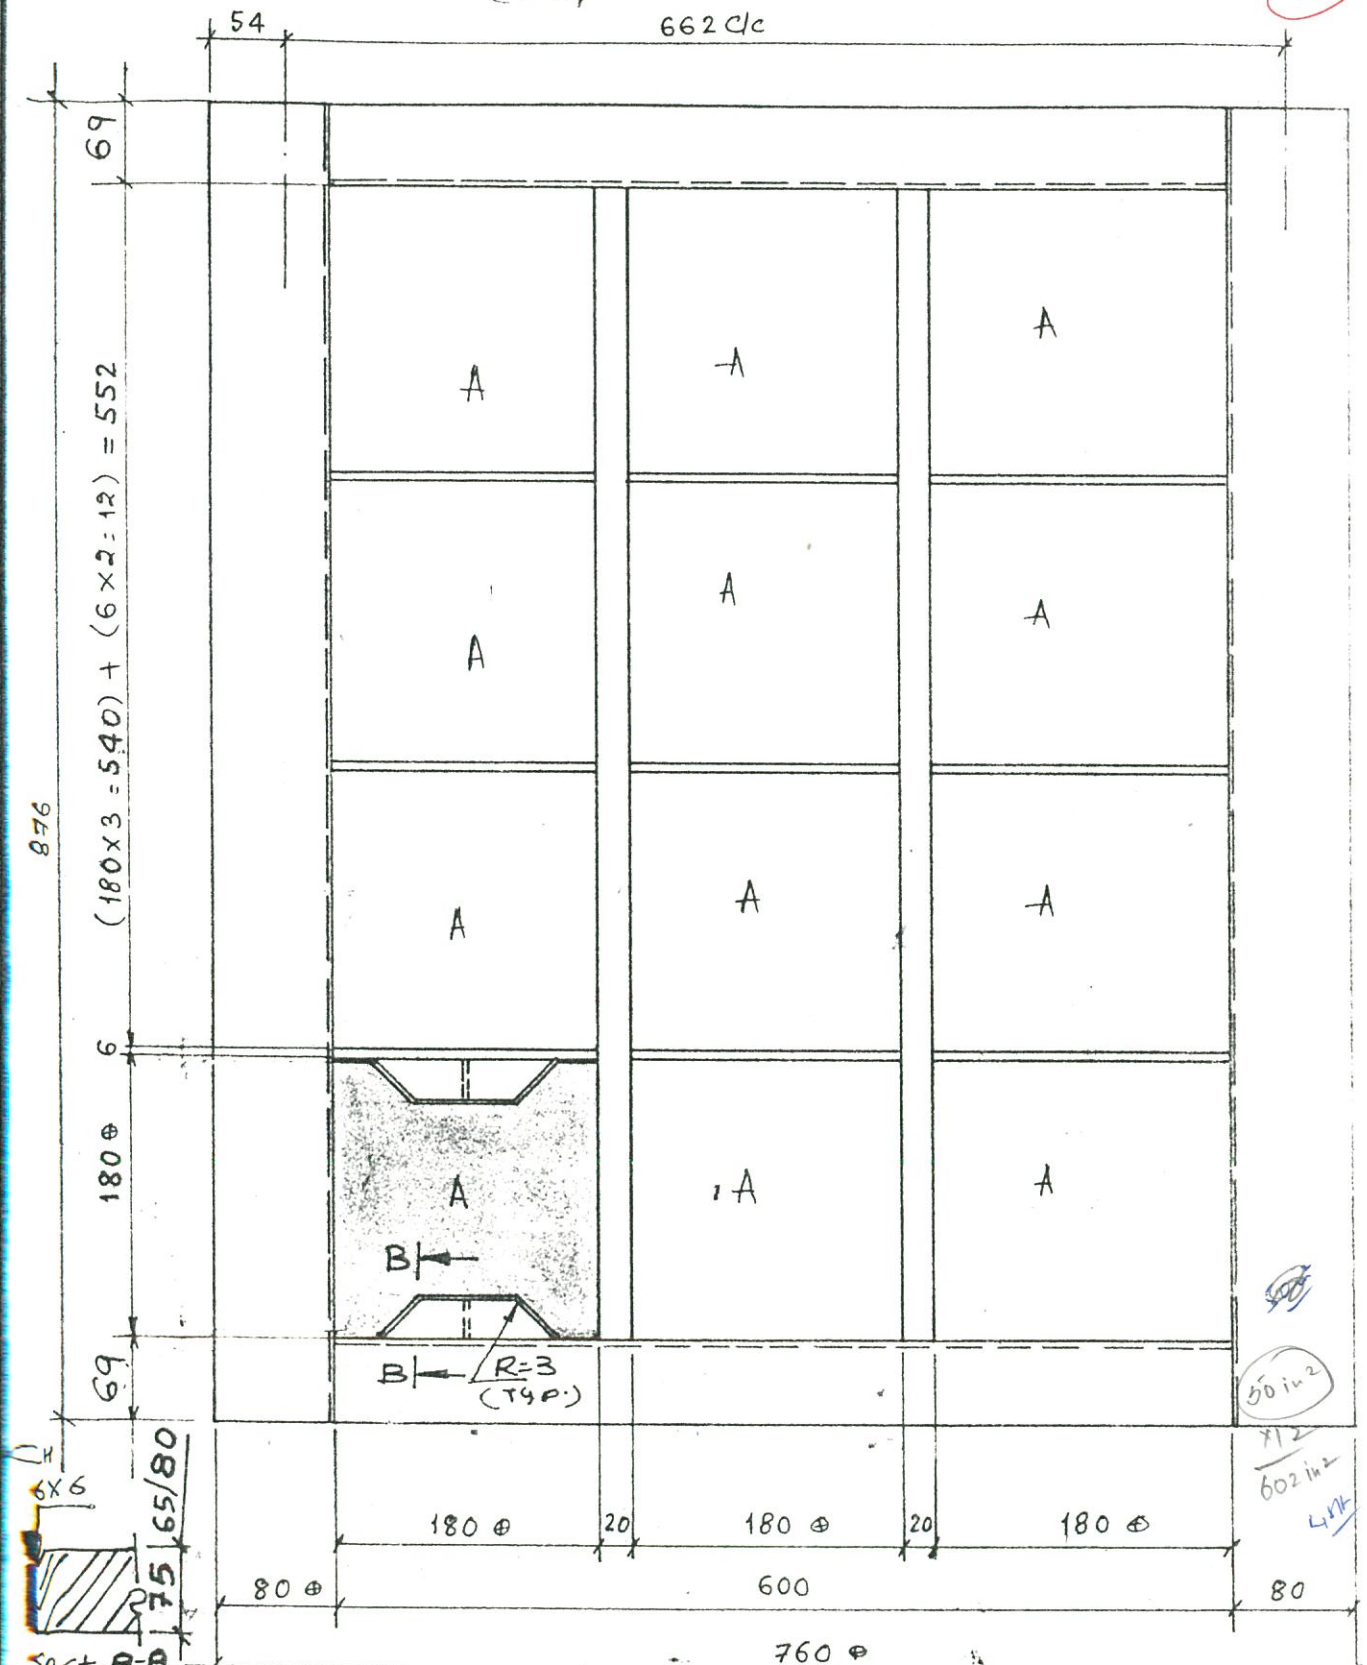


NOTE: - THESE DIMENSIONS TO BE CHECKED BY PRD'N ENGINEER BEFORE PAINTING

|     |          |    |           |         |           |       |       |
|-----|----------|----|-----------|---------|-----------|-------|-------|
| NO. | REVISION | BY | APPD/DATE | PREPD   | Shelke    | CHD   | B. S. |
|     |          |    |           | APPD.   | W. S.     | MODEL | 860 H |
|     |          |    |           | DRG NO. | PB-400430 |       |       |

MOULD SIZE 1- 247 x 141 x 65 - 10 Nos  
 FOR DETAIL: BLOCK SIZE 241 x 135 x 65 -  
 REFER DRG. NO. PB-07/1996/16F (A3)

pt choice

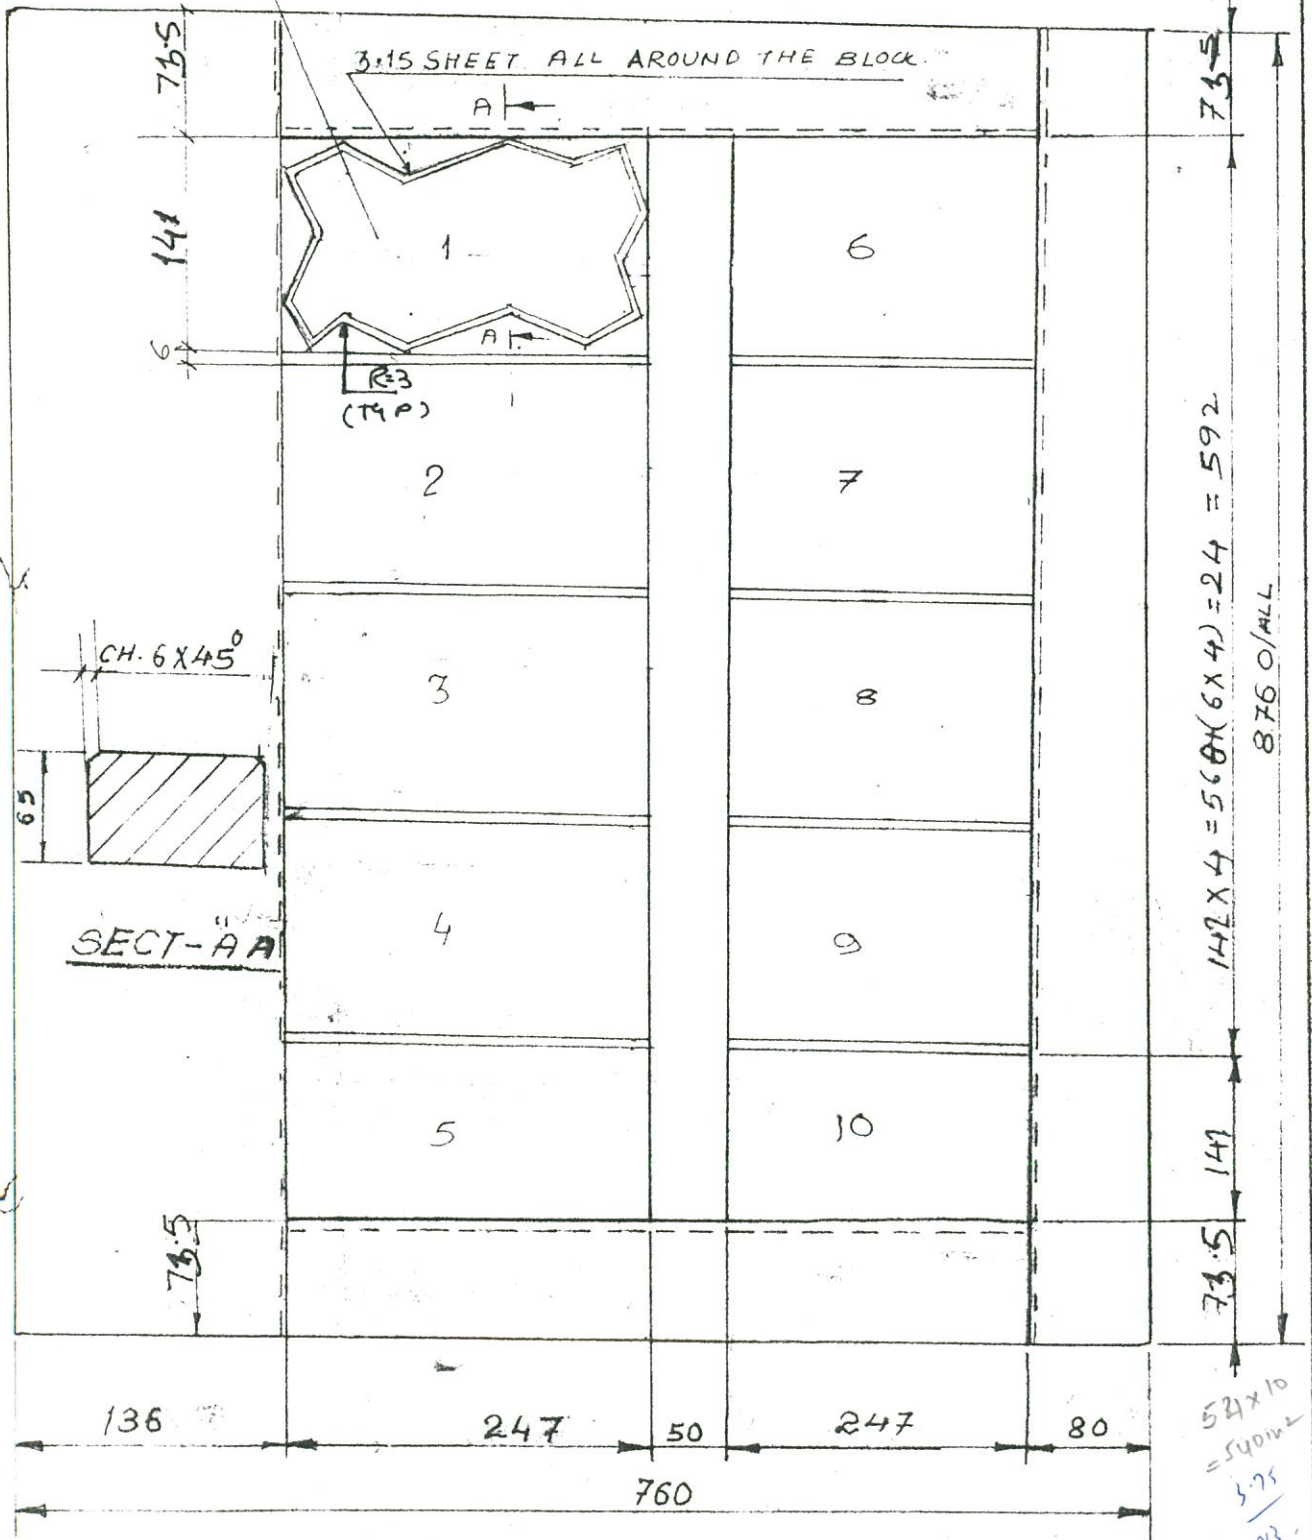

|              |  |                     |  |         |  |                                           |  |
|--------------|--|---------------------|--|---------|--|-------------------------------------------|--|
| FCH          |  | SIGN.               |  | DATE    |  | B.G. SHIRKE & CO. PVT. LTD.               |  |
| DRAWN        |  | PATIL               |  | 25/7/96 |  | TECHNICAL KNOW-HOW & ENGINEERING SERVICES |  |
| DESD & CHKD. |  | Shirke              |  | 9/11/96 |  | 72-76, MUNDHAWA, PUNE - 411 036           |  |
| APPD.        |  | Shirke              |  | 9/11/96 |  | JOB TITLE & LOCATION PAVING BLOCK         |  |
| JOB NO.      |  | DRG. NO. 07-1996-26 |  | REV NO. |  | SHEET TITLE PAVING BLOCK                  |  |
|              |  | Sheet 1 OF 2        |  |         |  |                                           |  |

DRG. MADE AS PER  
 PARTY SKETCH)  
 860 H. M/C

|     |          |  |  |  |    |      |                   |                                                                                       |
|-----|----------|--|--|--|----|------|-------------------|---------------------------------------------------------------------------------------|
|     |          |  |  |  |    | MATL | M. S.             | QTY -                                                                                 |
|     |          |  |  |  |    |      | SIGN/DATE         | SCALE<br>1:5                                                                          |
|     |          |  |  |  |    | DRN  | Shir 9/11/98      | WT<br>--                                                                              |
|     |          |  |  |  |    | CHD  | Isaiah<br>9/11/98 | CLIENT V.C.W.                                                                         |
|     |          |  |  |  |    | APPD |                   | MODEL 860 H.                                                                          |
|     |          |  |  |  |    |      |                   |  |
| N D | REVISION |  |  |  | BY | CHD  | APPD              | DATE                                                                                  |
|     |          |  |  |  |    |      |                   | DRG NO                                                                                |
|     |          |  |  |  |    |      |                   | PB- 11-1998-09                                                                        |

**SHIRKE**

**DESCRIPTION**

MOULD FOR 860H M/C

## CLIENT

BLOCK SIZE: —

$L=1)192$   $W=1)136$   $H=1)60$


REF: FABORS. NO.

2)192 2)192 2) 60

3) 192      3) 112      3) 60

|        |        |       |
|--------|--------|-------|
| 4) 080 | 4) 080 | 4) 60 |
|--------|--------|-------|

11/1996/29F.

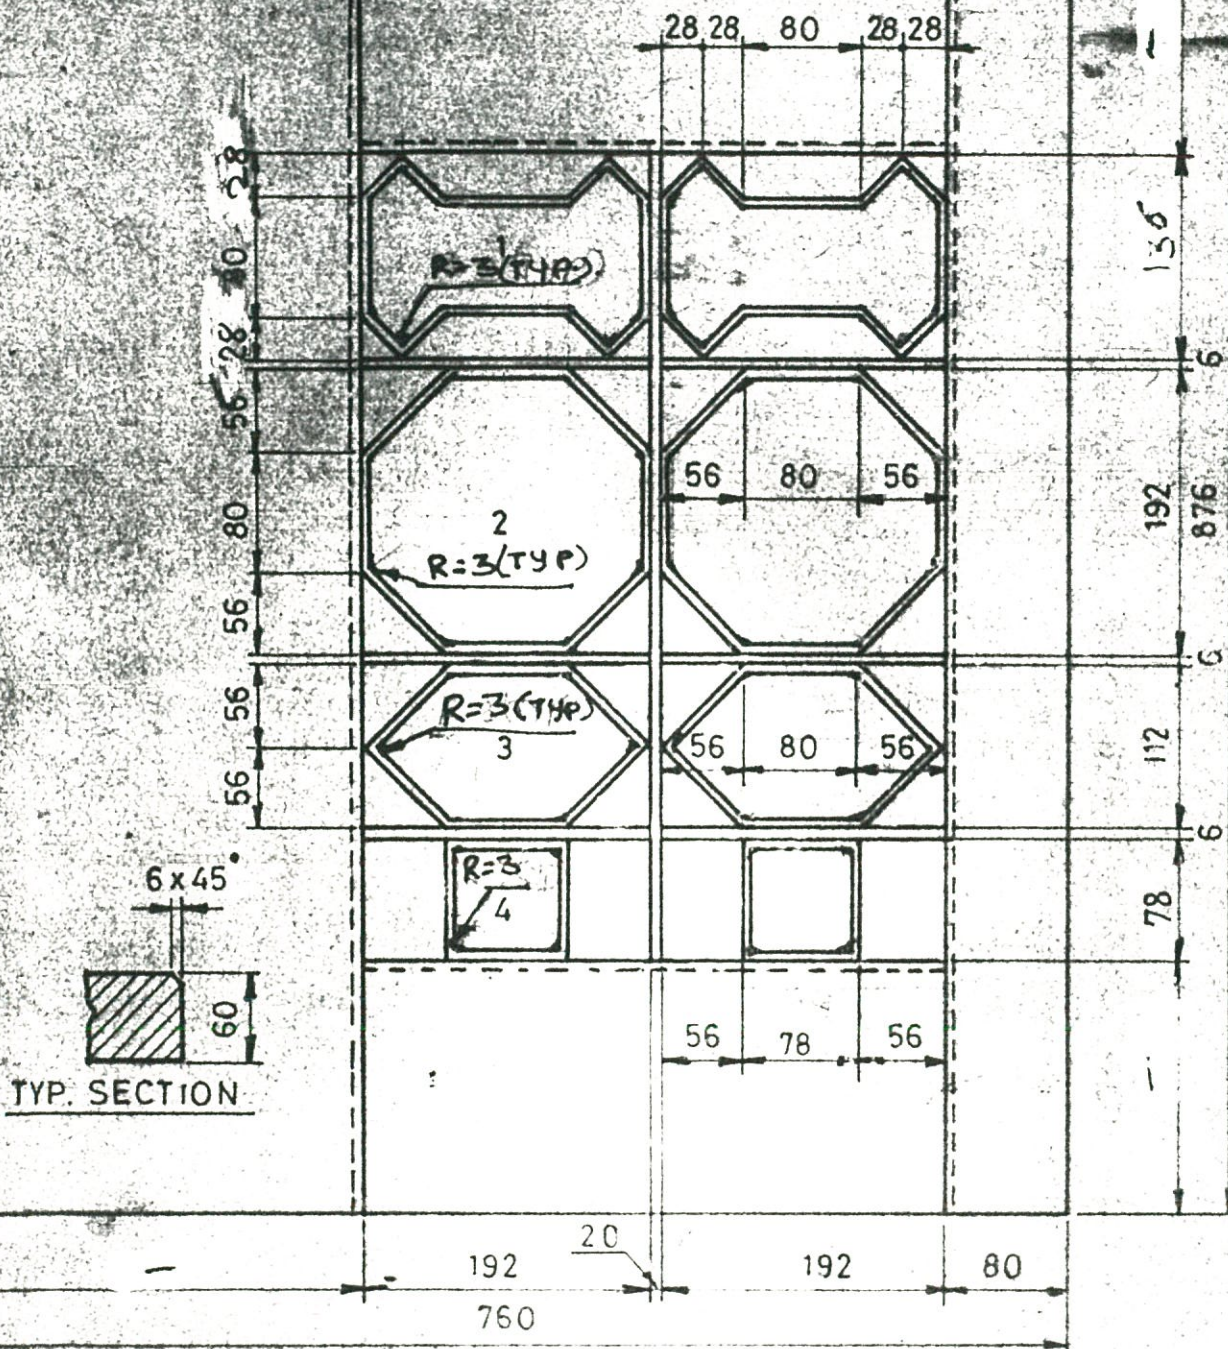

|    |          |  |  |    |     |      |                             |                                                                                       |                    |
|----|----------|--|--|----|-----|------|-----------------------------|---------------------------------------------------------------------------------------|--------------------|
|    |          |  |  |    |     | MATL | M.S                         | QTY: 8 NOS. PER MOULD                                                                 |                    |
|    |          |  |  |    |     |      | SIGN / DATE                 | SCALE                                                                                 | W. T.              |
|    |          |  |  |    |     |      |                             | 1:5                                                                                   |                    |
|    |          |  |  |    |     | DRN  | AMATE P.M.<br>29/11/96      | CLIENT                                                                                |                    |
|    |          |  |  |    |     | CHD  | <i>[Signature]</i> 29/11/96 | MODEL: 860 H                                                                          |                    |
|    |          |  |  |    |     | APPD |                             |  |                    |
| NO | REVISION |  |  | BY | CHD | APPD | DATE                        | DRG NO.                                                                               | PB- 11 / 1996 / 29 |
|    |          |  |  |    |     |      |                             |                                                                                       | REV<br>RO          |

SHIRKE

TRI-HEX C.C. PAVING BLOCK

52

BLOCK SIZE 246 X 248.5 X 60  
MOULD SIZE 246 X 255

3.15<sup>TH</sup> SHEET 355 71 355 71 355 3.15<sup>TH</sup> SHEET

CH 6x6

SECT 5-5

3.15 SHEET

CH 6x6

876

50

246

6

246

6

246

50

80

248.5

30

760

248.5

80

M.S.

TRI-HEX BLOCK

10/10/99

10/10/99

8604

P.B-12/1999/10

PB 07-1996-26F A4

BLOCK SIZE 136 X 192 X 60/65  
MOULD SIZE 136 X 192

MOULD SIZE 136 X 192

142-198

CH. 7X45°

SECT-AA

3.15 THK. SHEET

3-15 SHEET  
@ 192 SIDE  
ONLY.

CH 7X7

$$136 \times 4 = 544 + 24 = 568$$

876 0/ALL 8

153

192

20

192

80

86

637

NOTE:- THESE DIMENSIONS TO BE CHECKED BY PROD'N ENGINEER BEFORE PRINTING.

|      |         |                 |             |         |   |                           |
|------|---------|-----------------|-------------|---------|---|---------------------------|
| F-7  |         |                 | SIGN        | DATE    | <b>B.G. SHIRKE &amp; CO. PVT. LTD.</b><br>TECHNICAL KNOW-HOW & ENGINEERING SERVICES<br>72-76, MUNDHAWA, PUNE - 411 036 |                           |
|      |         | DRAWN           | PATIL       | 25/7/96 |   |                           |
|      |         | DESIG &<br>CHKD | [Signature] | B/G/S   |   |                           |
|      |         | APPR            | [Signature] | B/G/S   |   |                           |
| J.N. | DWG NO. | 07-1996-26M     | REV<br>NO   |         | JOB TITLE &<br>LOCATION                                                                                                | PAYING BLOCK              |
|      |         |                 |             |         | SHEET TITLE   | PAYING BLOCK              |
|      |         |                 |             |         | SIZE   | 180 X 130 X 65 MT. 160 MT |