


Front View

Side View

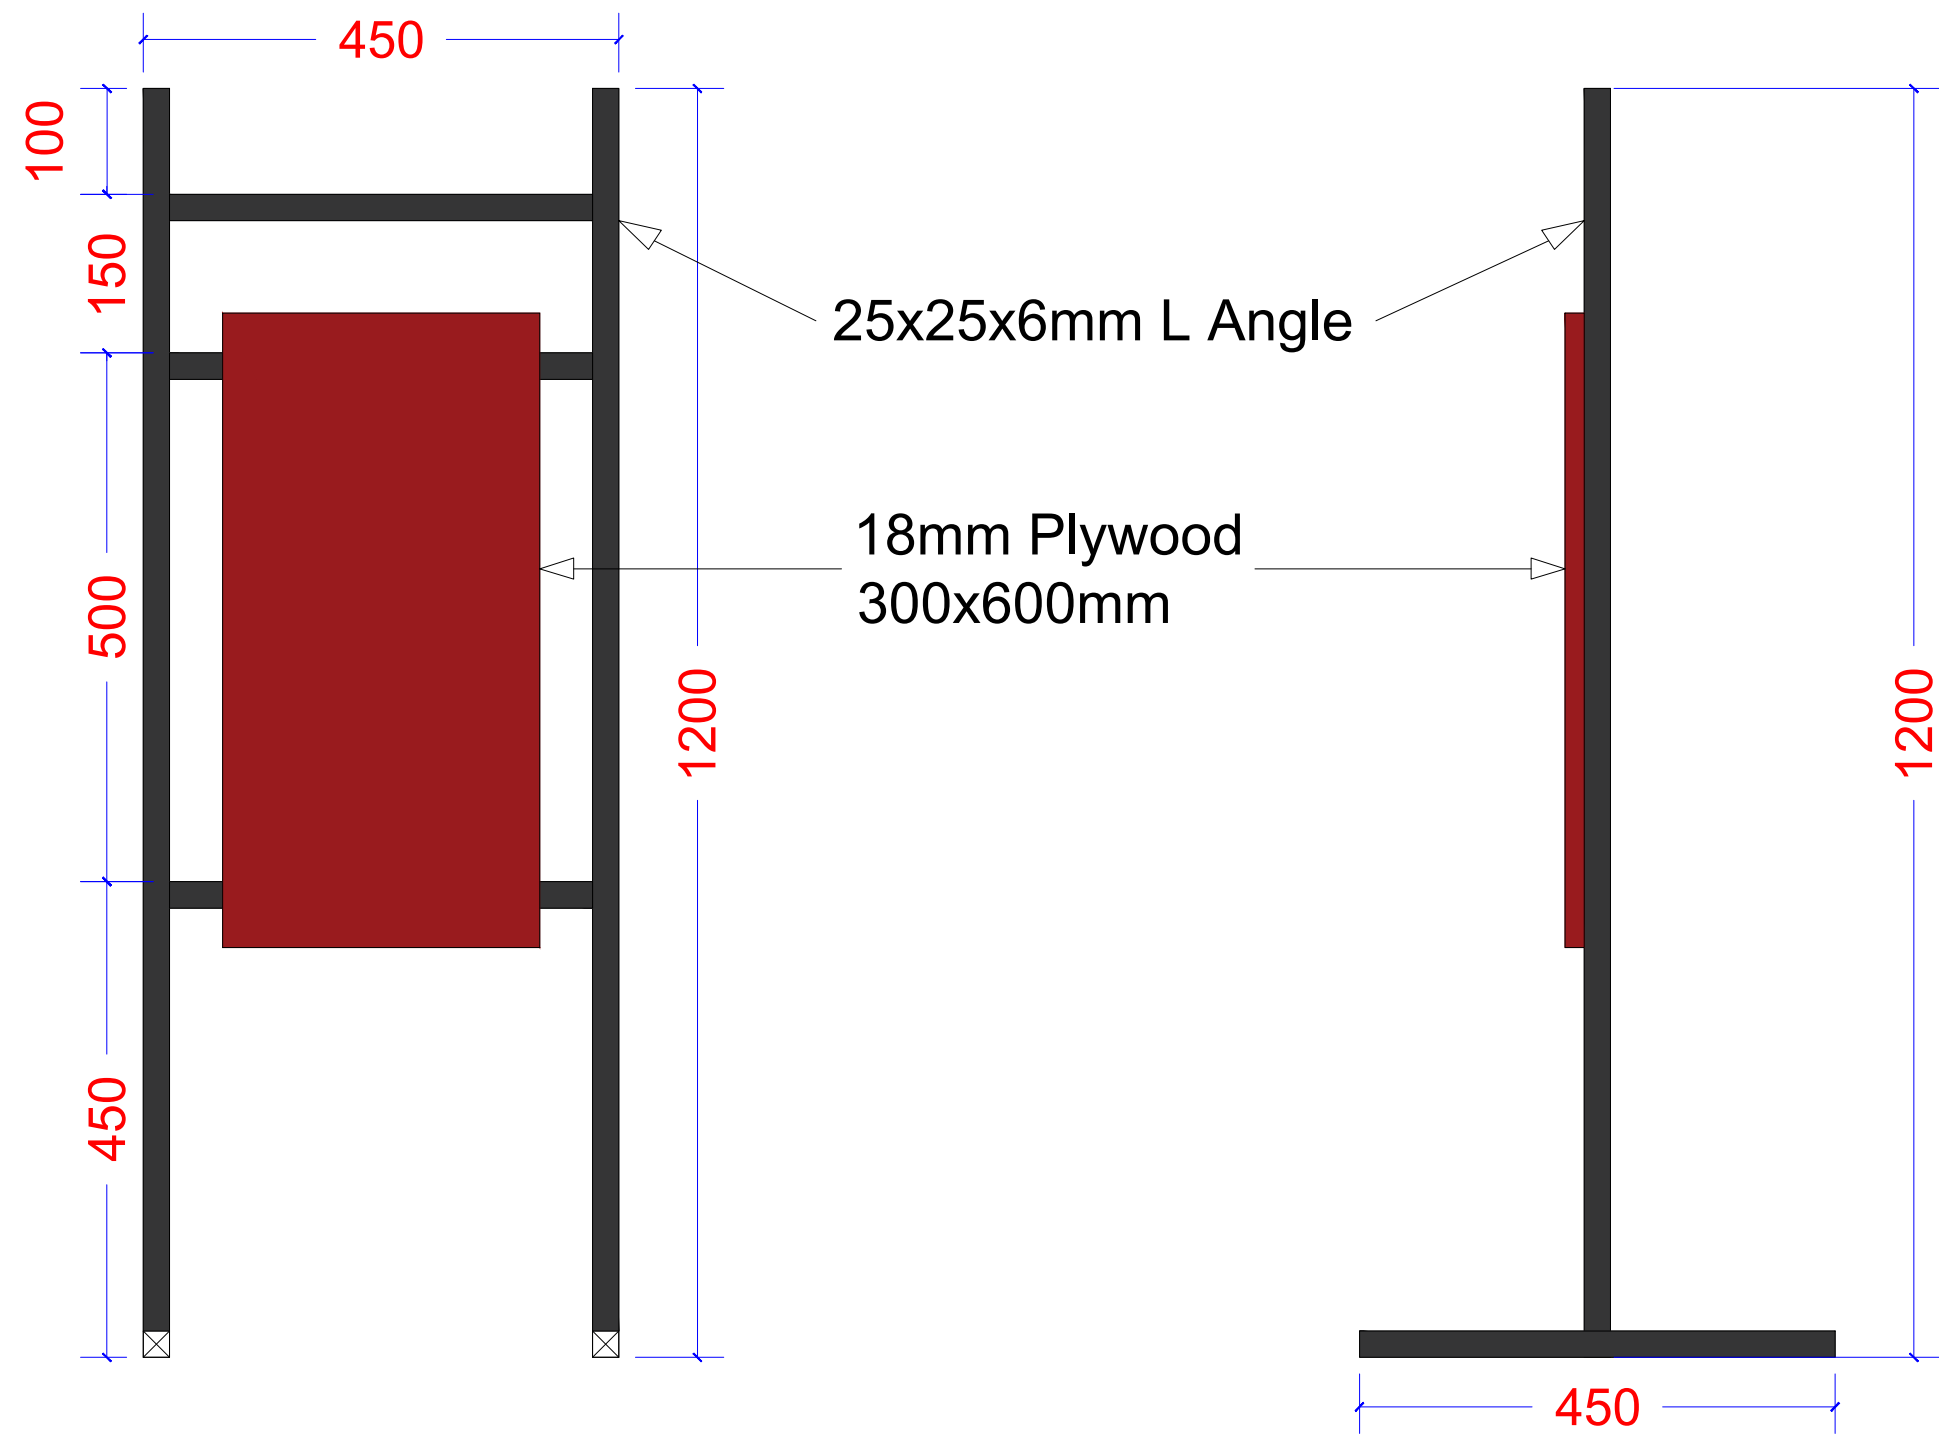

Description	Direction	Owners & Developers :	Date :	12.08.2023	Promoted by
Stand for Industrial DB			Prepared By :	Kauser Razvi	Modi Properties Pvt Ltd
		Project Name & Phase :	Approved By :	Soham Modi	Phone:+91-40-66335551
			Scale :	N.T.S	