


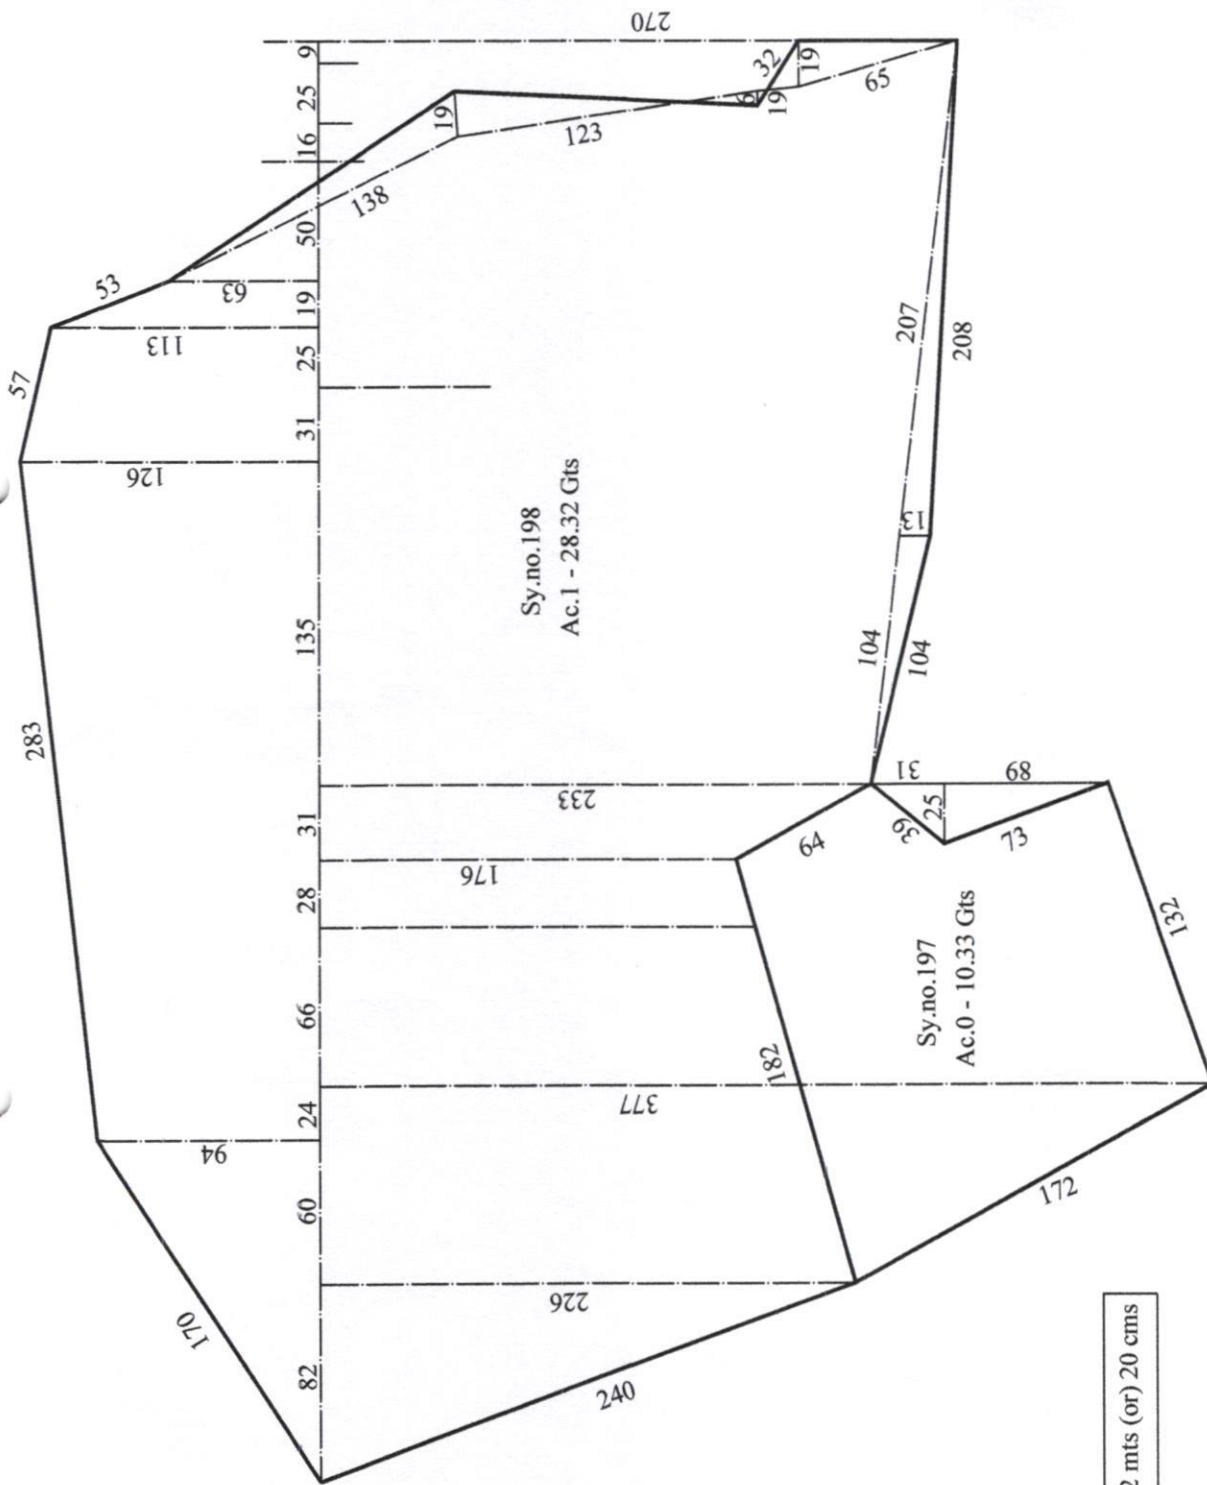

APPROVED BY
20 OCT 2020
SOHAM MOJI
MANAGING DIRECTOR

Content and
Structure

Description	Direction	Owners & Developers :	Date :	Promoted by
TURKAPALLY		Prepared By :	08.10.2020	Modi Properties & Investments Pvt. Ltd. Phone: +91-40-66335551
		Project Name & Phase :	Approved By : Soham Modi	
			Scale : N.T.S	




Description	Direction	Owners & Developers :	Date :	Promoted by
TURKAPALLY			Prepared By :	Modi Properties &
		Project Name & Phase :	Approved By :	Investments Pvt. Ltd.
			Scale :	Phone:+91-40-66335551
				N.T.S




APPROVED BY
20 OCT 2020
SOHAM MOJI
MANAGING DIRECTOR


Content and
Structure

Description	Direction	Owners & Developers :	Date :	Promoted by
TURKAPALLY		Prepared By :	08.10.2020	Modi Properties &
		Project Name & Phase :	Approved By :	Investments Pvt. Ltd.
			Scale :	Phone: +91-40-66335551

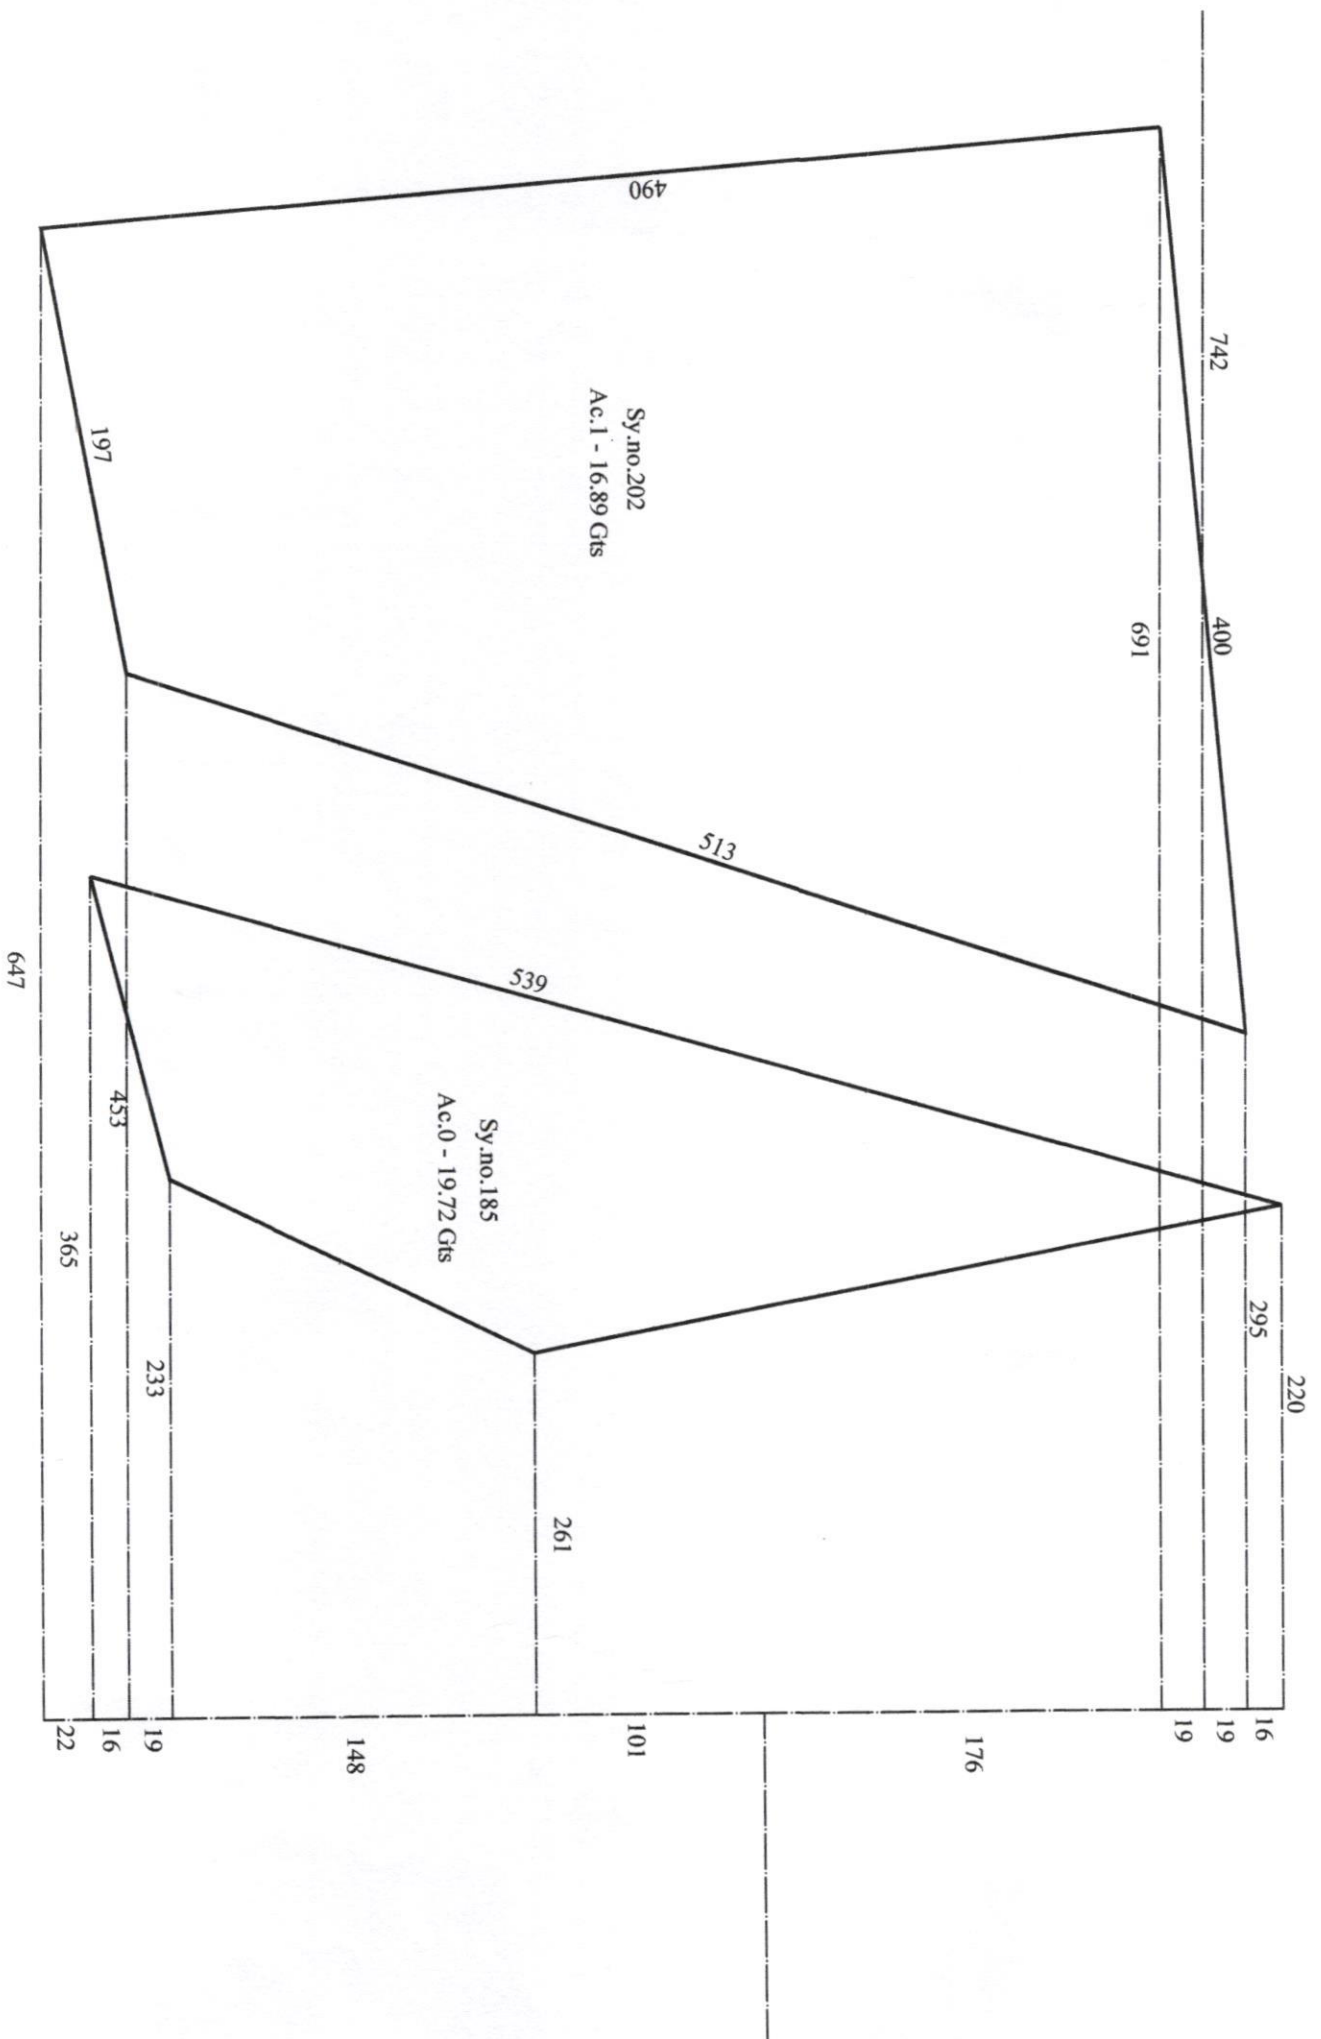

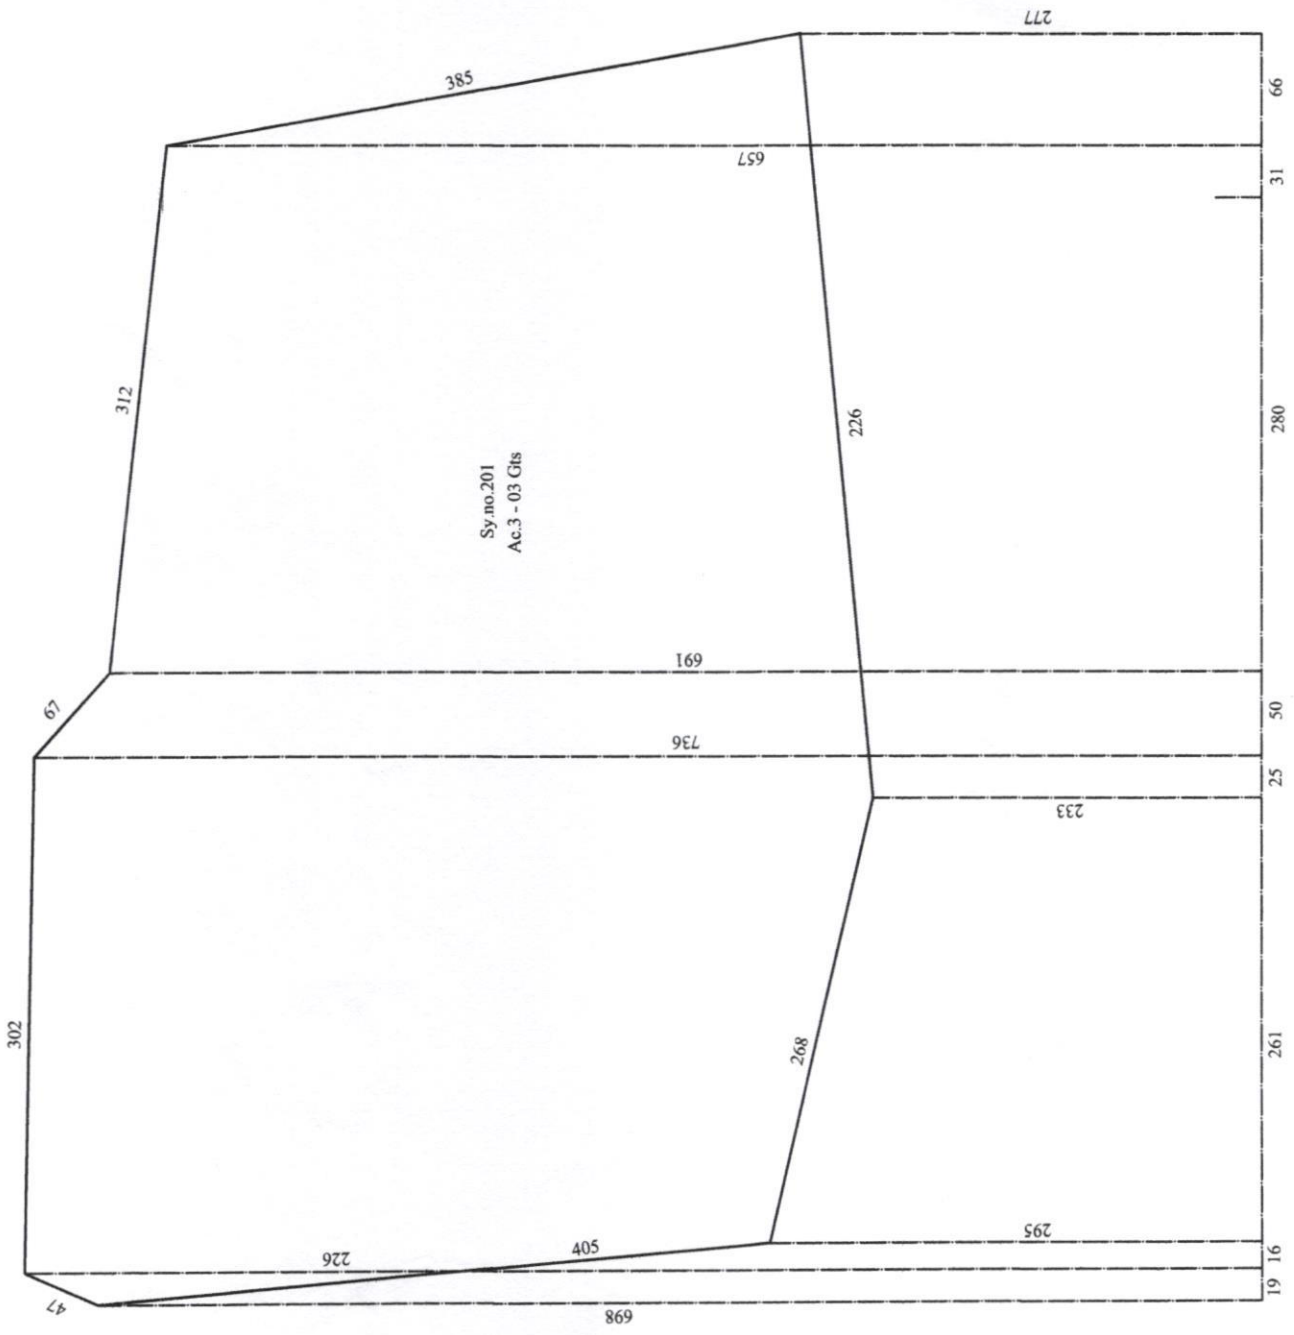

20/1/21
 1 Link = 20 cm
 is made by Nagaland
 Pan defined (2000)

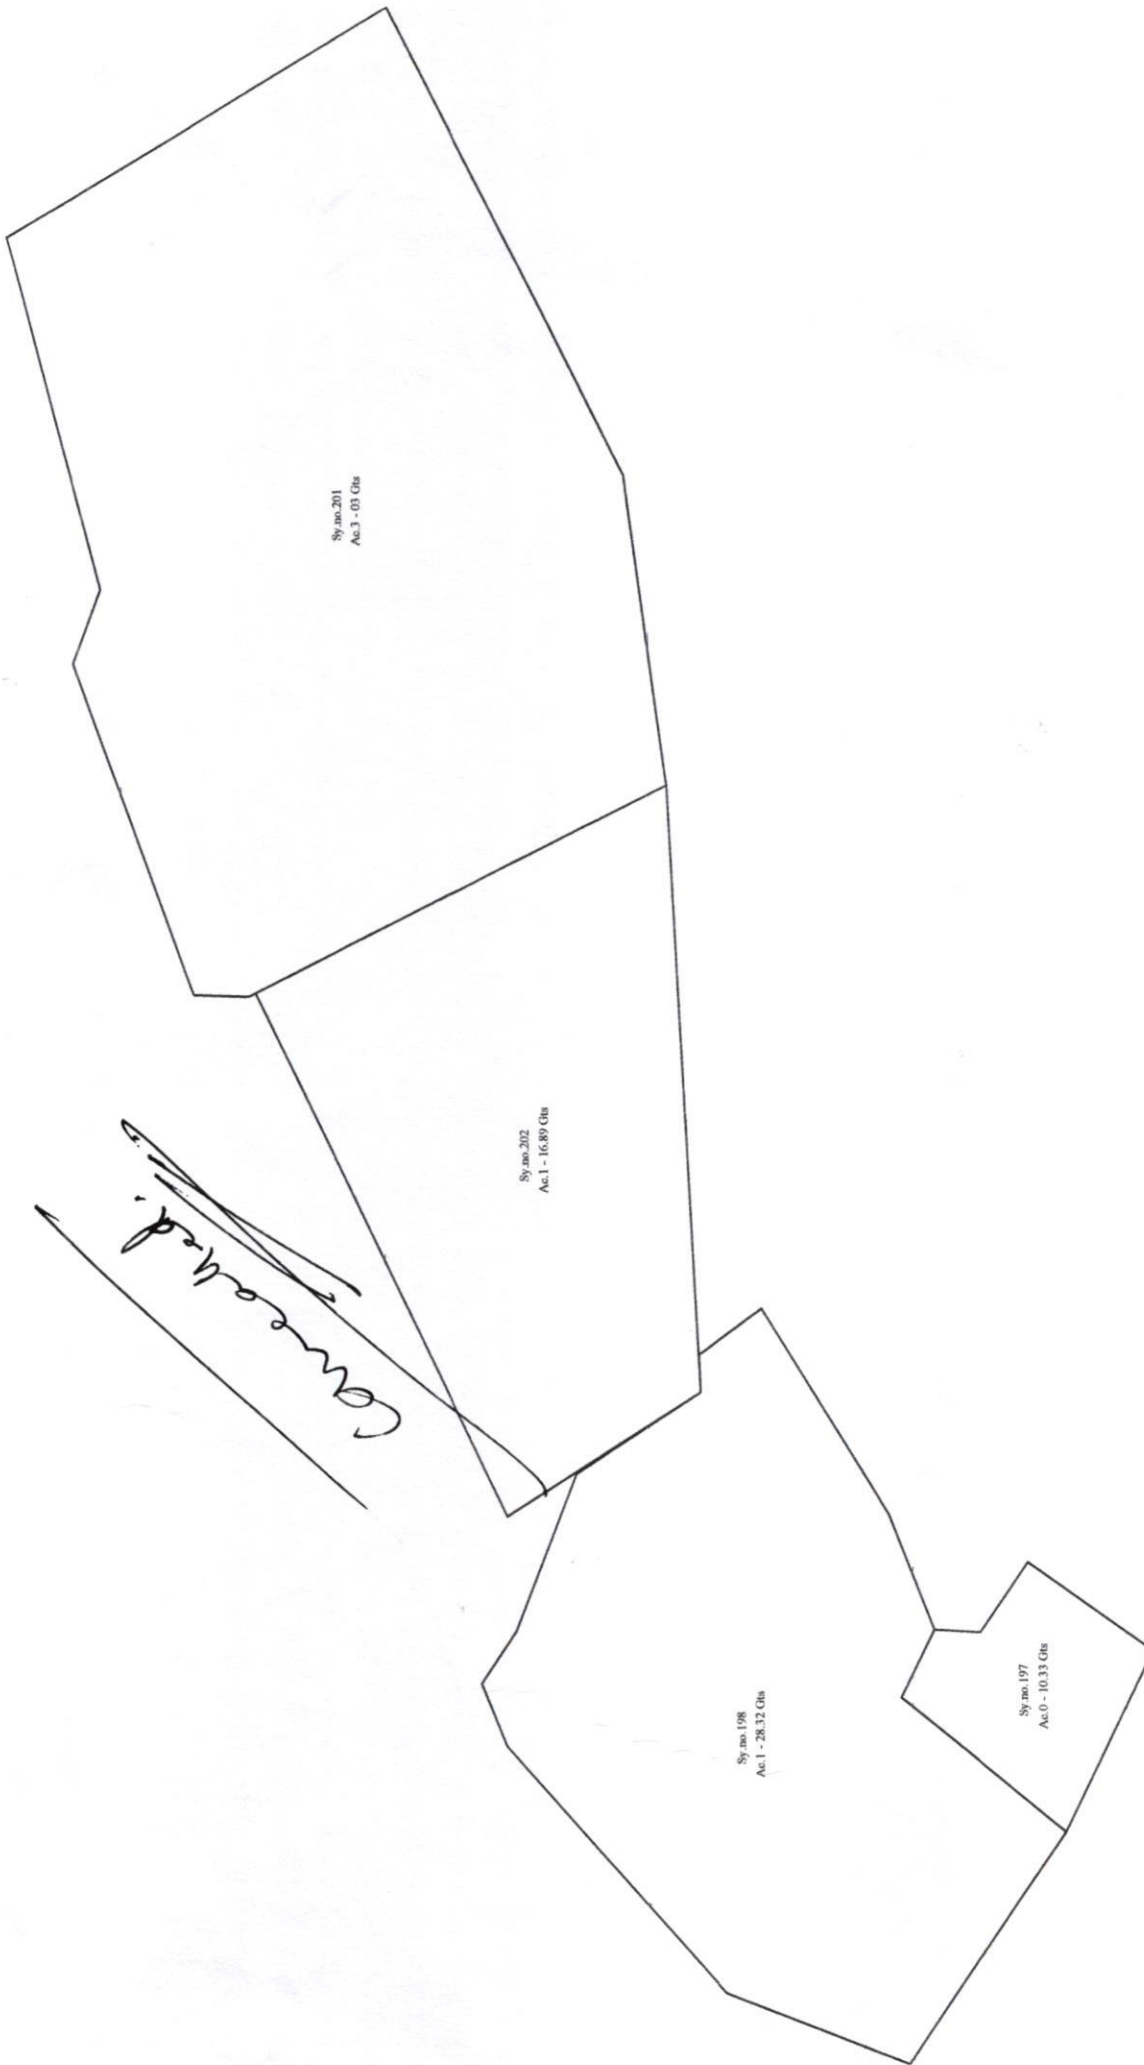

Sy.no. 201
Ac. 3 - 03 Gts

Sy.no. 202
Ac. 1 - 16.89 Gts

Sy.no. 198
Ac. 1 - 28.32 Gts

Sy.no. 197
Ac. 0 - 10.33 Gts

Cancelled