

SALE EXTENT PHYSICAL MARKING LAND SURVEY NO 197,198, 201,202


AREA:-

- 1)survey No:197:(10 GUNTAS)
- 2)survey No:198:(1 ACRES 24 GUNTAS 90 YARDS)
- survey No:198:(3 GUNTAS 24YARDS) OUT SIDE
- 3)survey No:202:(11 GUNTAS)OUT SIDE 5 YARDS
- 4)survey No:201:(20 GUNTAS)
- survey No:201:(31 GUNTAS) OUT SIDE


TOTAL AREA:- (3 ACRES 20 GUNTAS)

IN SIDE AREA:- (2 ACRES 25 GUNTAS 90YARDS)

OUT SIDE AREA:- (34 GUNTAS 29 YARDS)

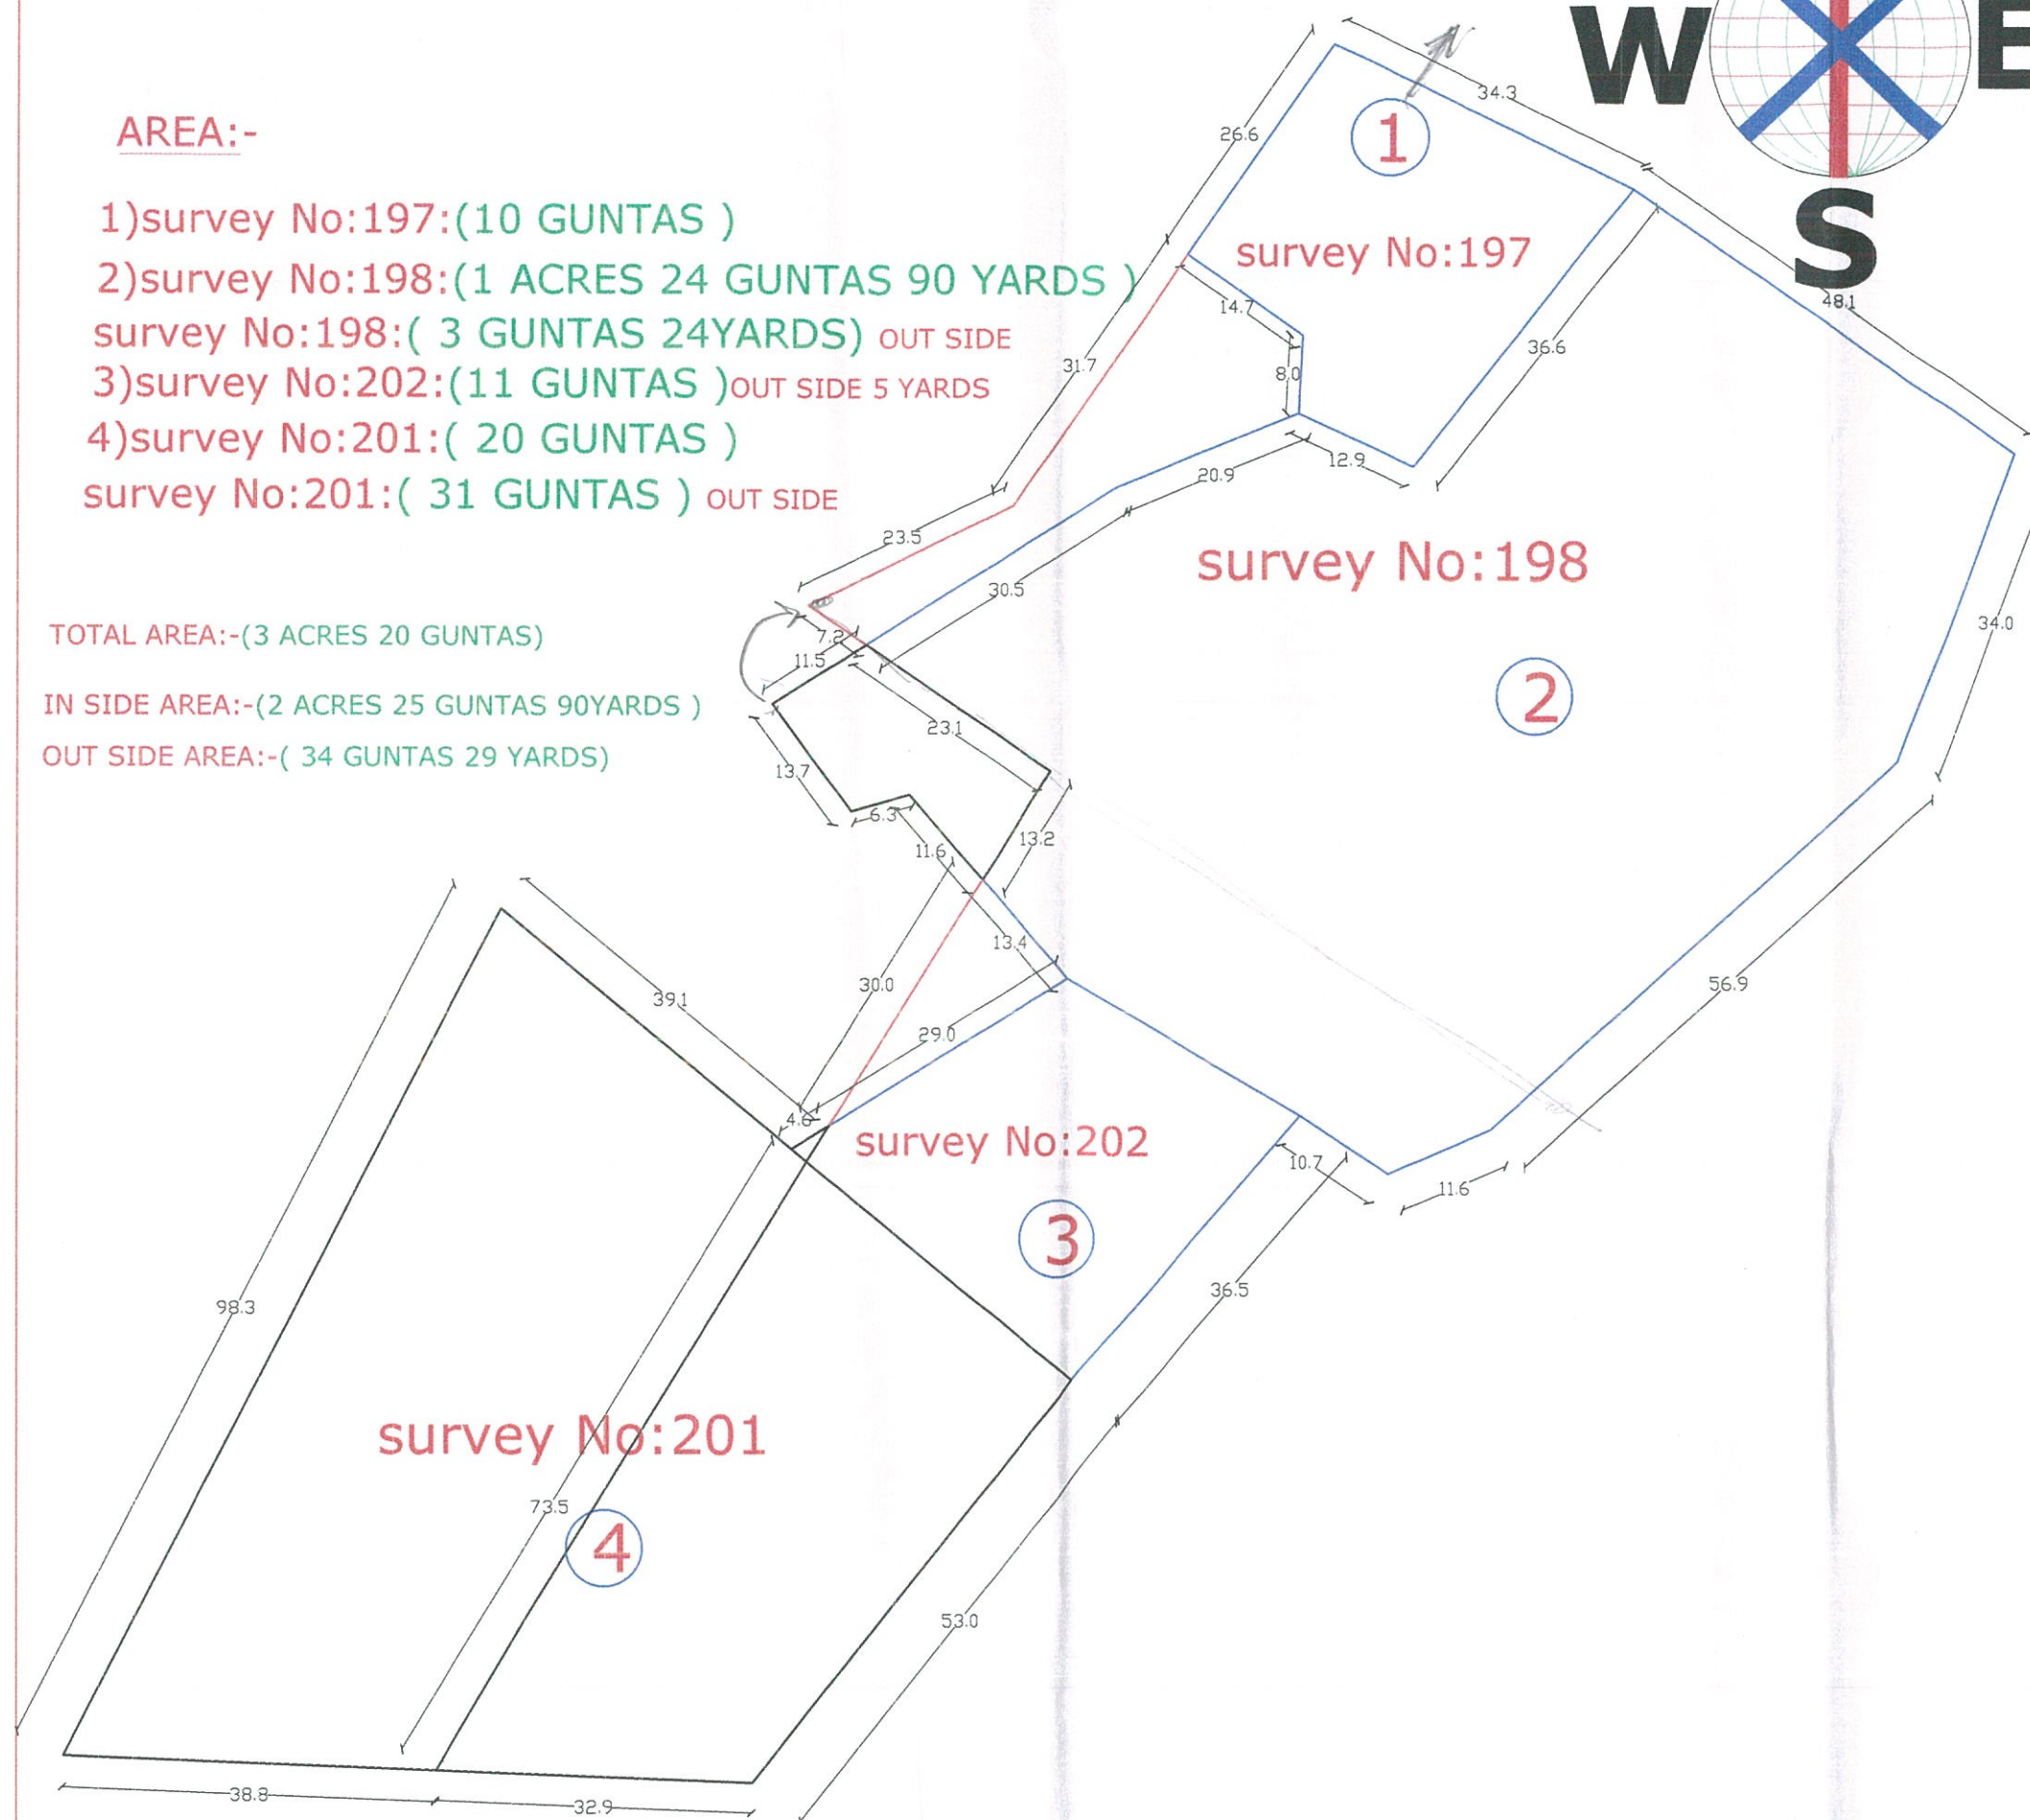

TOTAL EXTENT LAND SURVEY NO 197,198,201,202

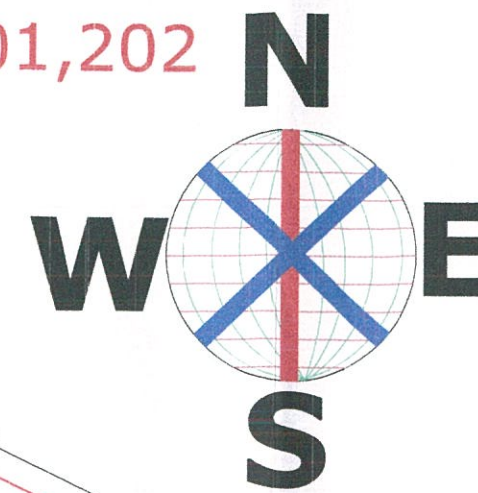

AREA AS PER DWG:-

1)survey No:197:(10 GUNTAS)

2)survey No:198:(1 ACRES 28 GUNTAS)

3)survey No:202:(24 GUNTAS 60 YARDS)

4)survey No:201:(1 ACRES 28 GUNTAS 70 YARDS)

TOTAL AREA:-(4 ACRES 33 GUNTAS)

