



VILLAGE :- TURKAPALLY,
(M). SHAMIRPET (D) MEDCHAL MALKAJGIRI,
SY NO :- 200, 227 & 228

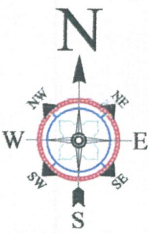

SCALE :- 1" = 120'

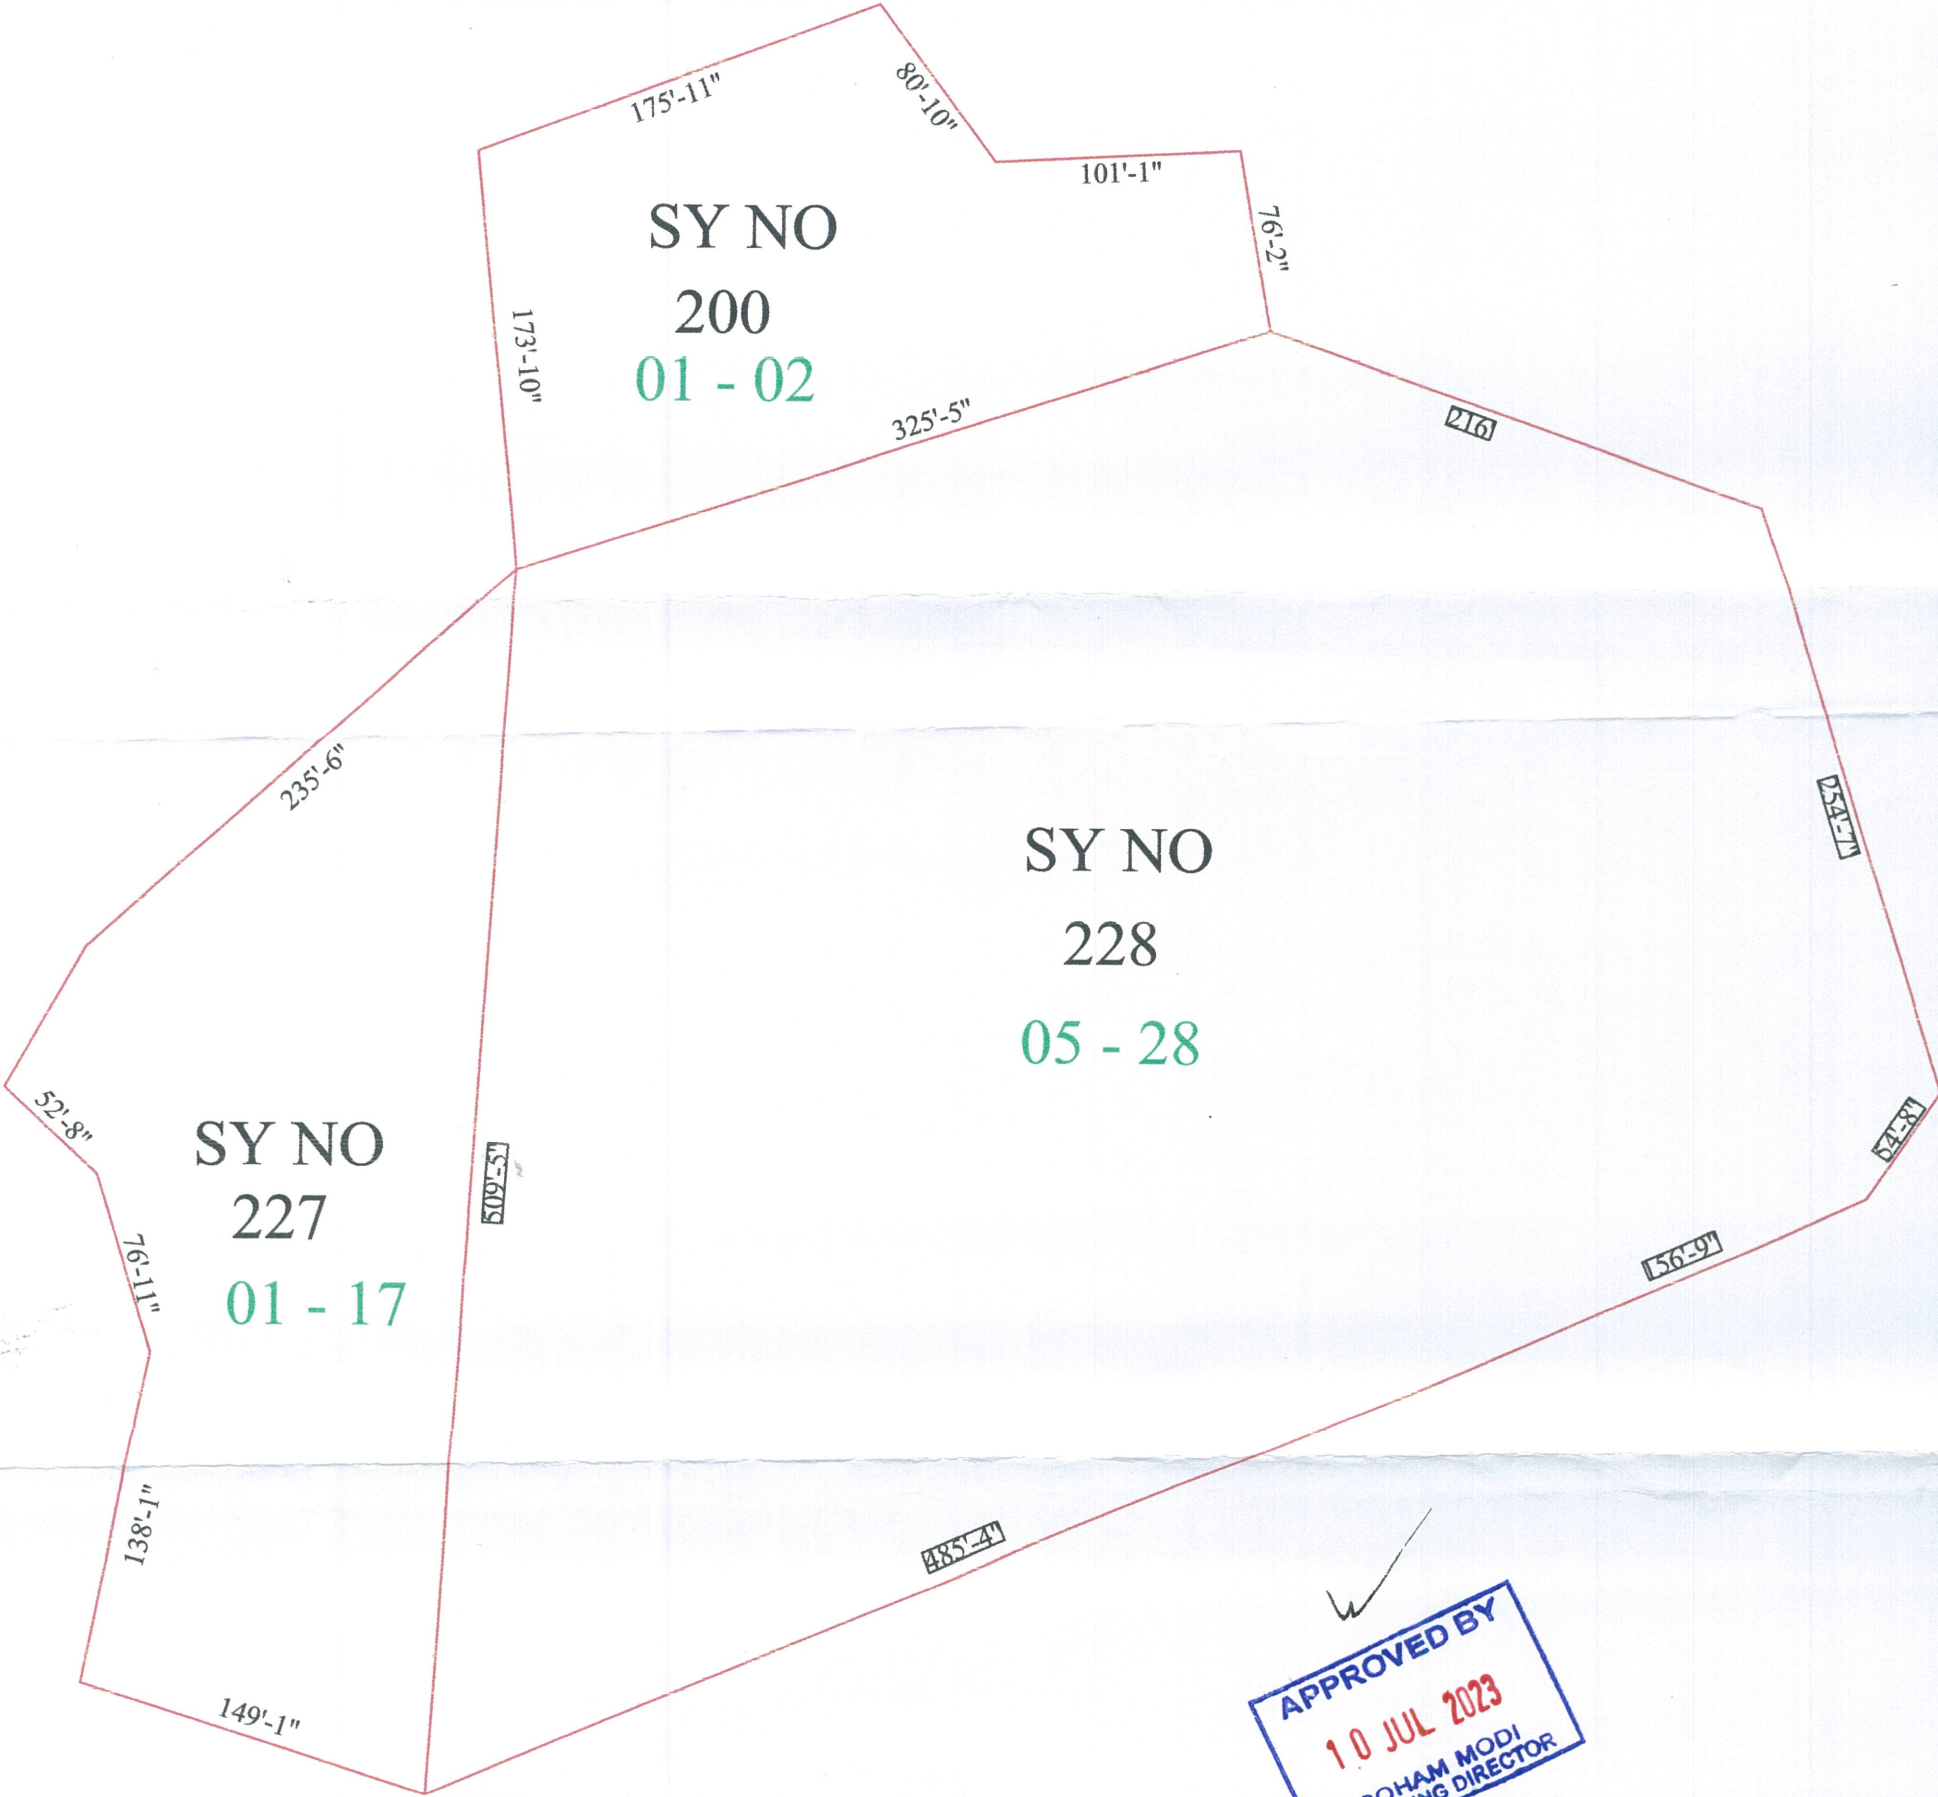


APPROVED BY
10 JUL 2023
SOHAM MODI
MANAGING DIRECTOR

VILLAGE :- TURKAPALLY,
(M). SHAMIRPET (D) MEDCHAL MALKAJGIRI,
SY NO :- 200, 227 & 228



SCALE :- 1" = 120'

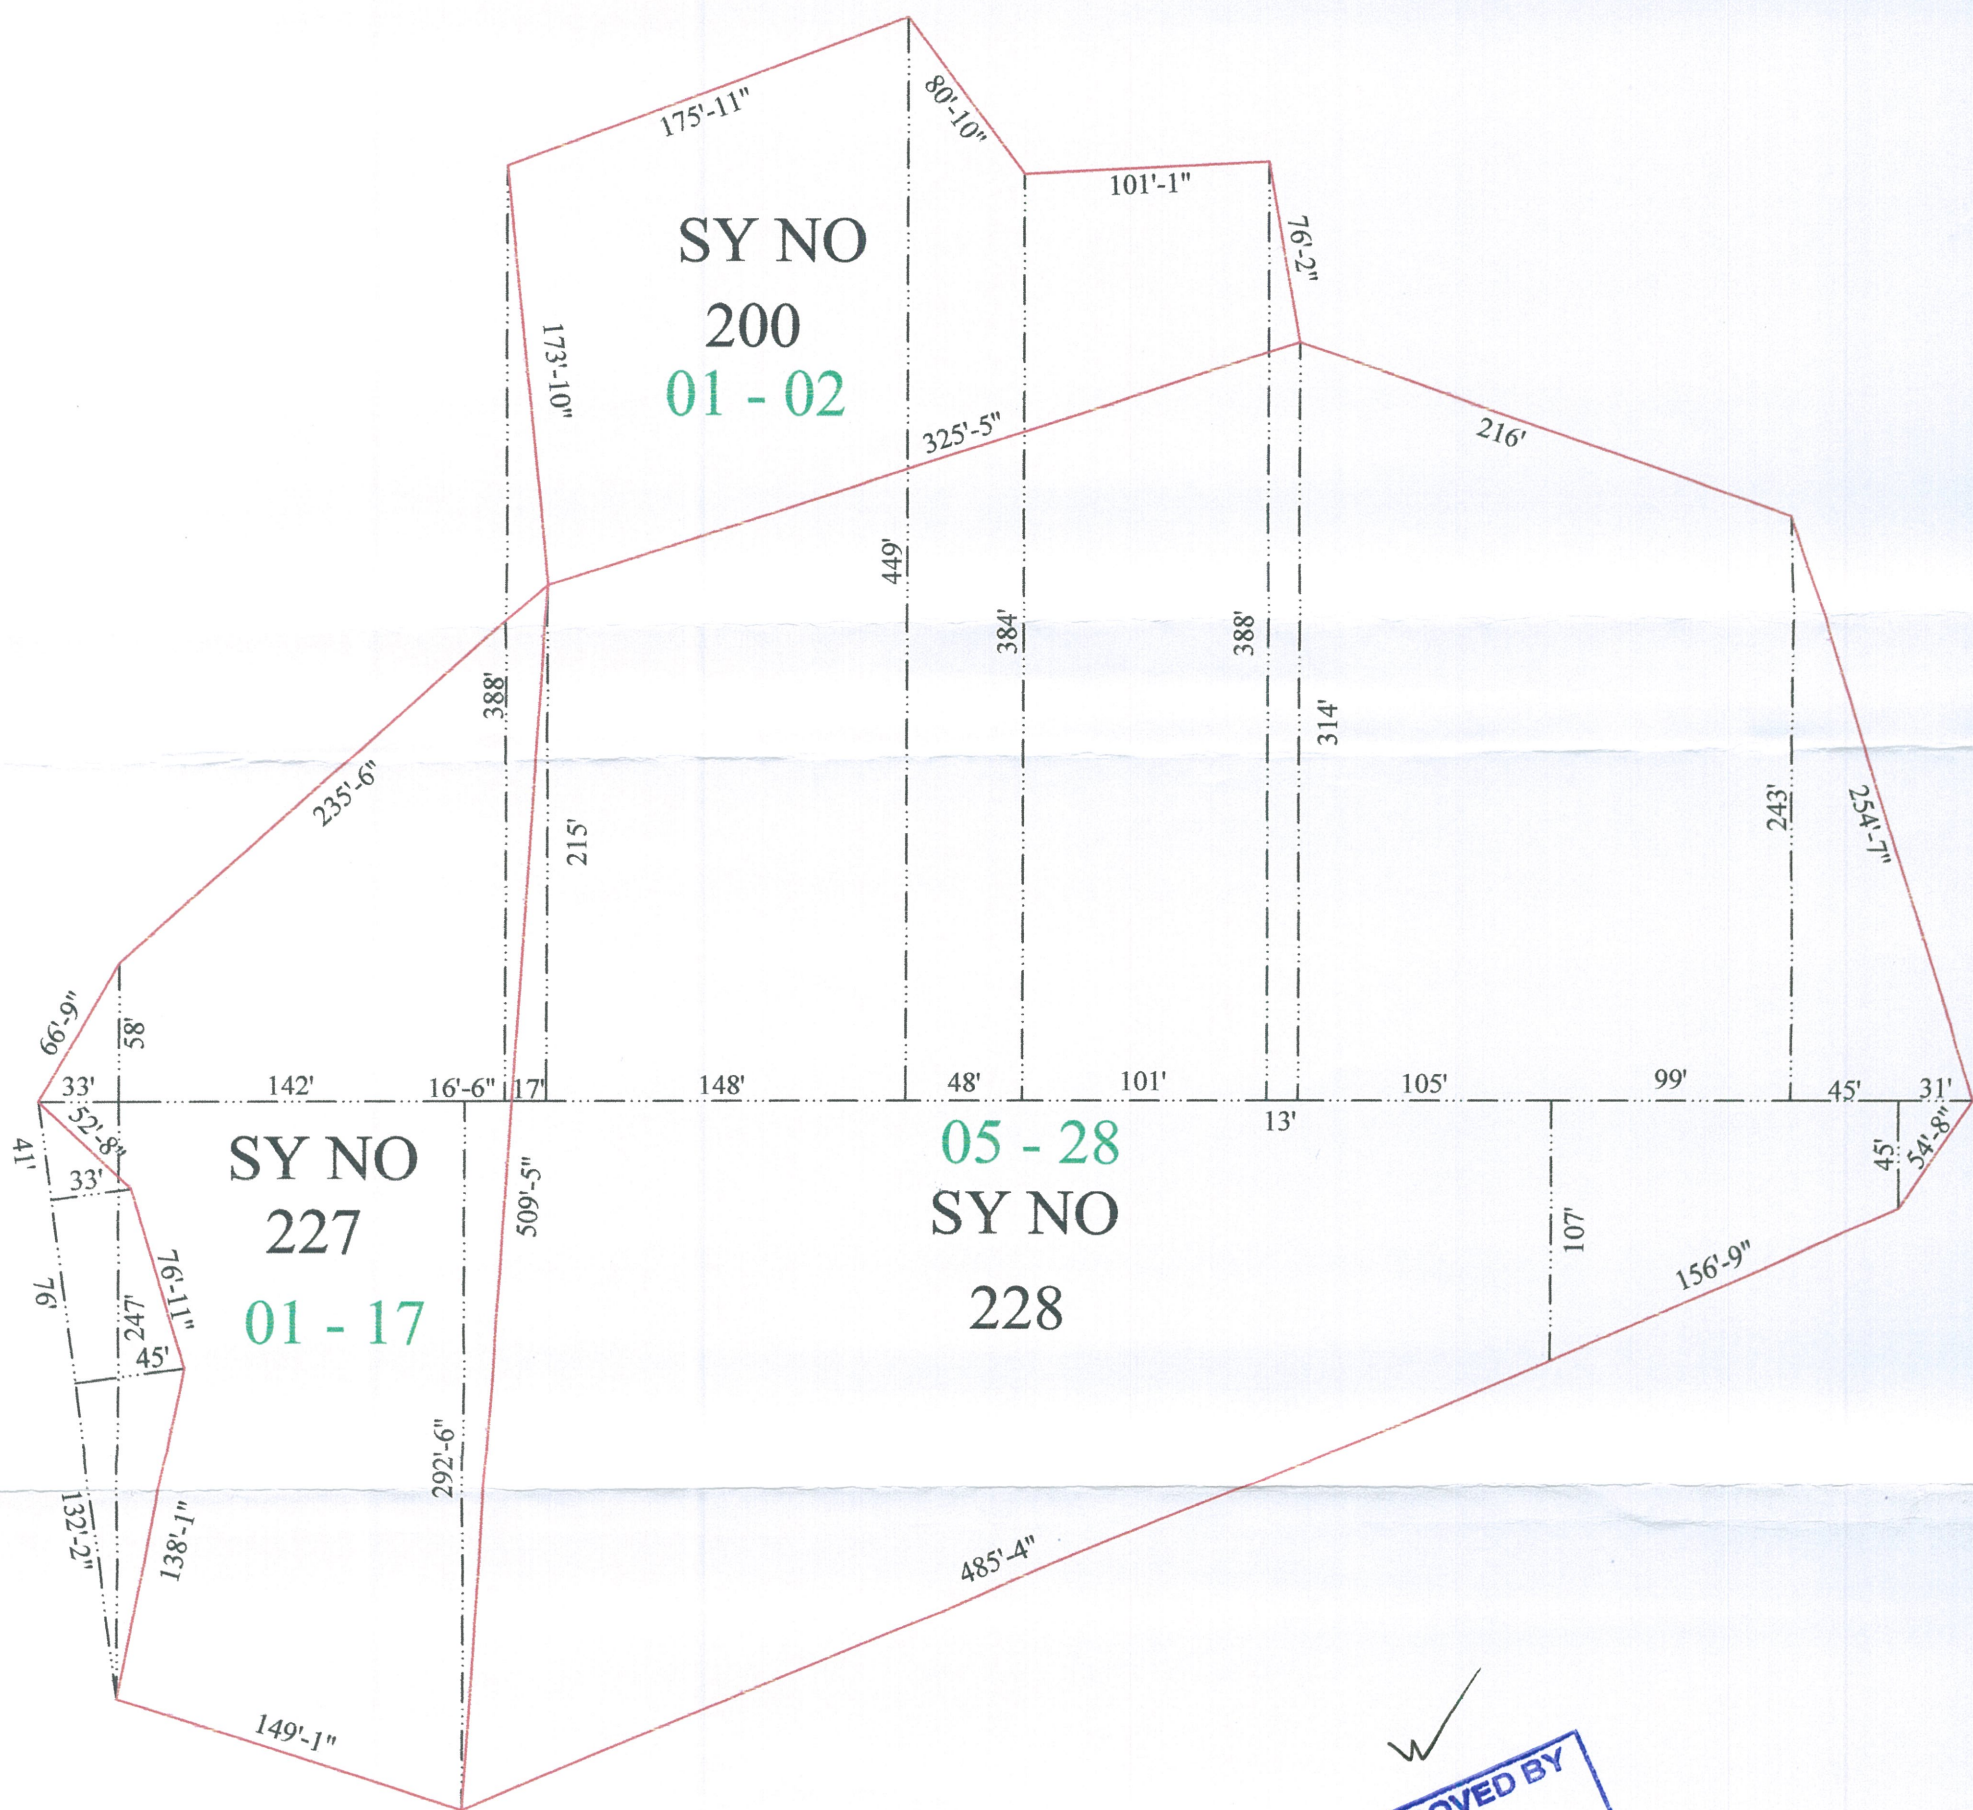


✓
APPROVED BY
10 JUL 2023
SOHAM MODI
MANAGING DIRECTOR

VILLAGE :- TURKAPALLY,
(M). SHAMIRPET (D) MEDCHAL MALKAJGIRI,
SY NO :- 200, 227 & 228




SCALE :- 1" = 120'

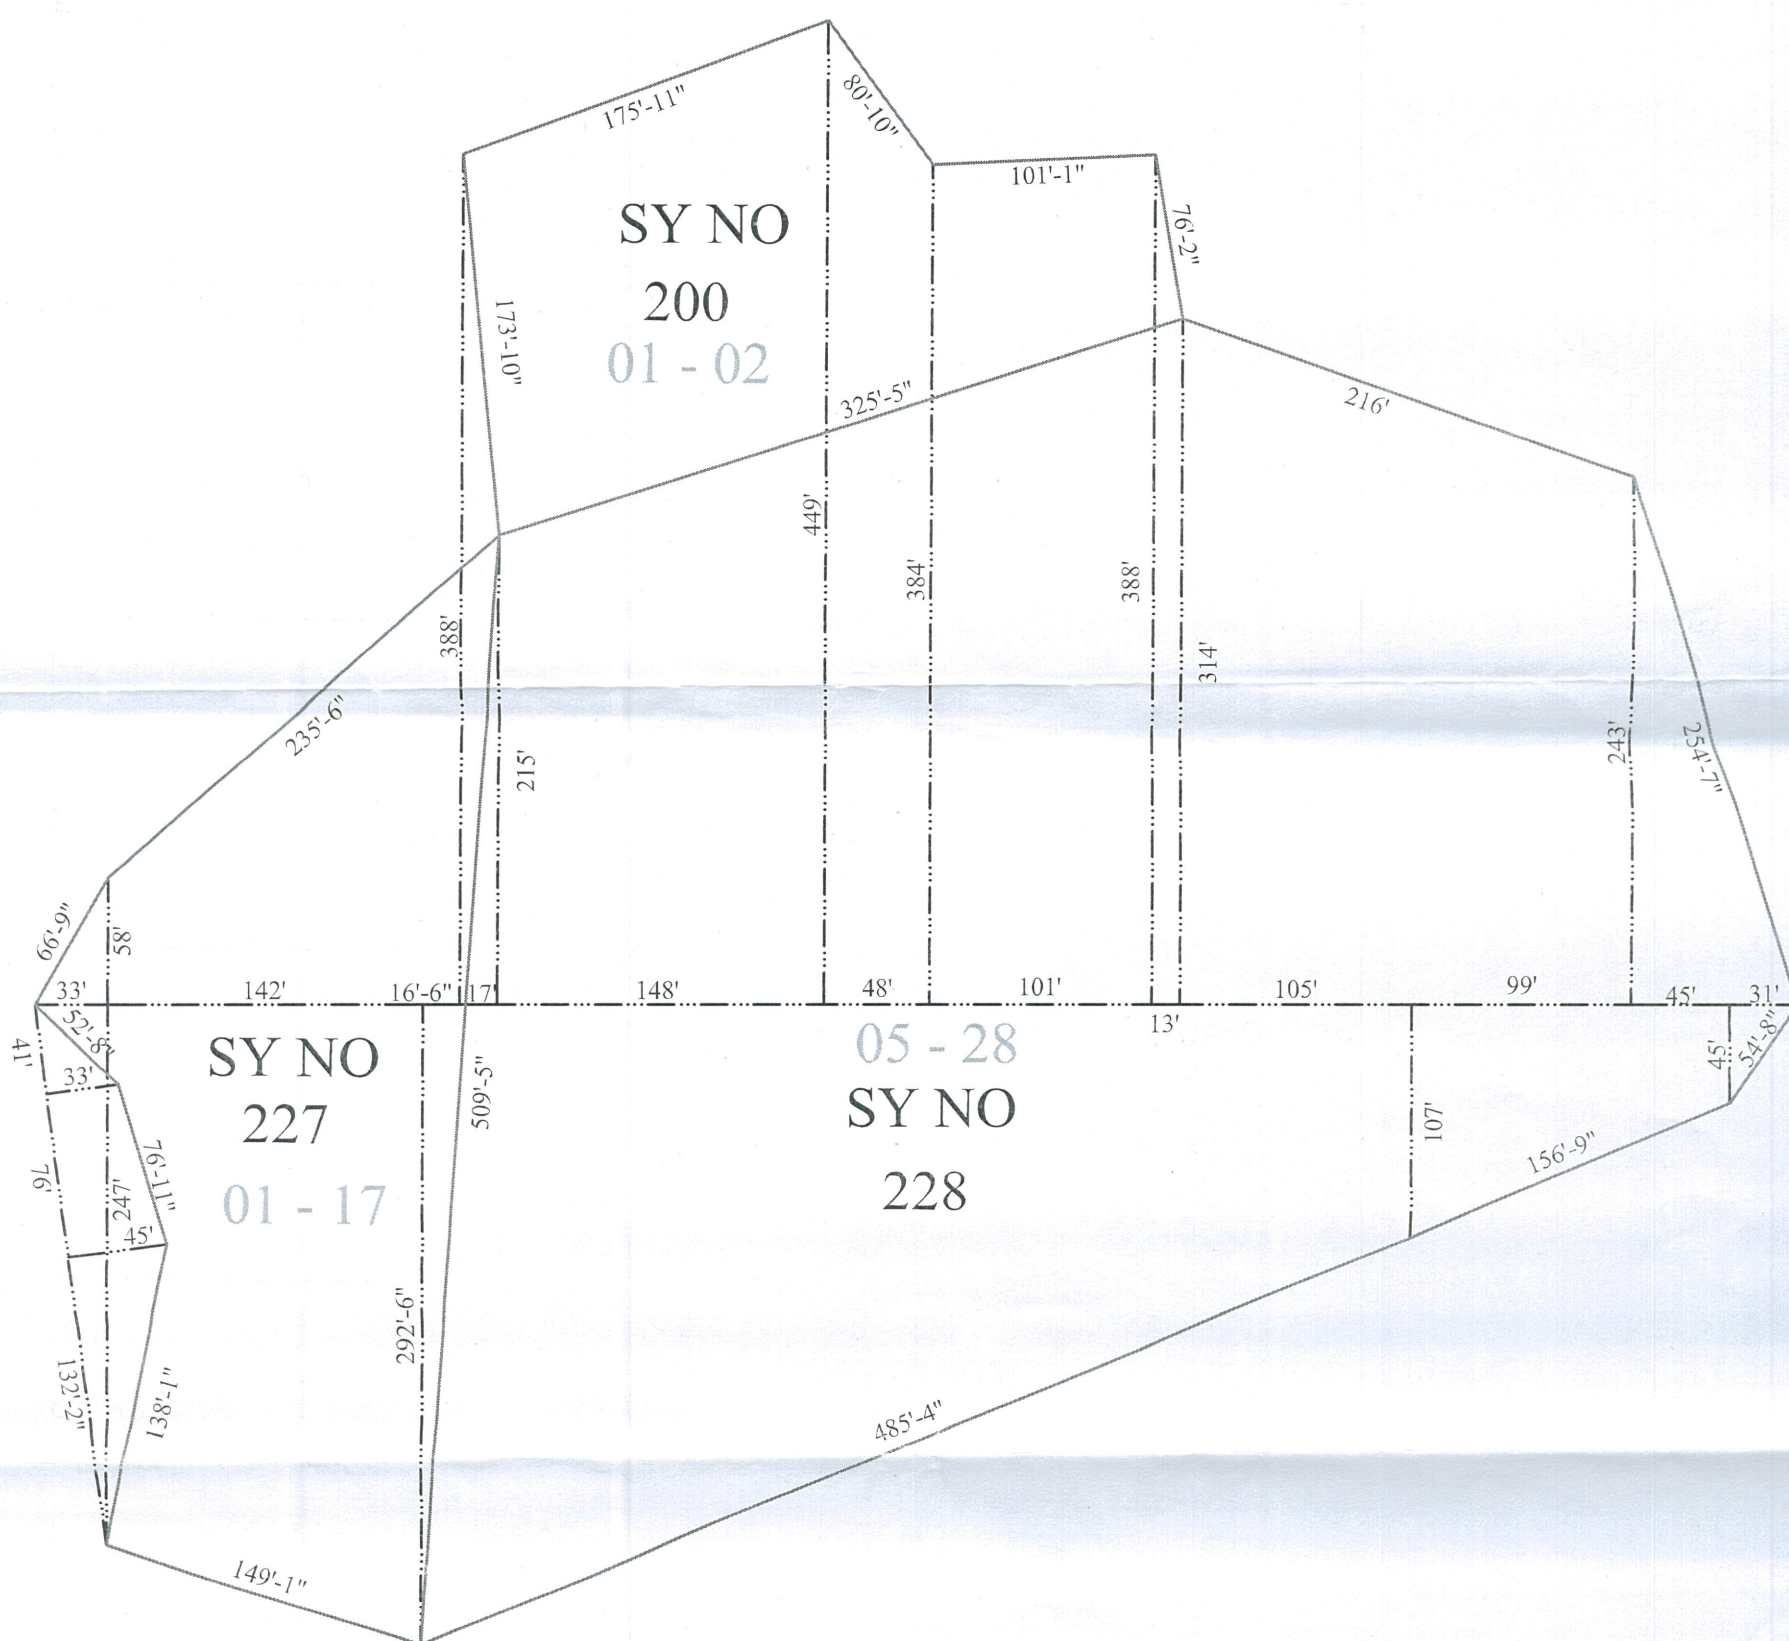

VILLAGE :- TURKAPALLY,
(M). SHAMIRPET (D) MEDCHAL MALKAJGIRI,
SY NO :- 200, 227 & 228




SCALE :- 1" = 120'

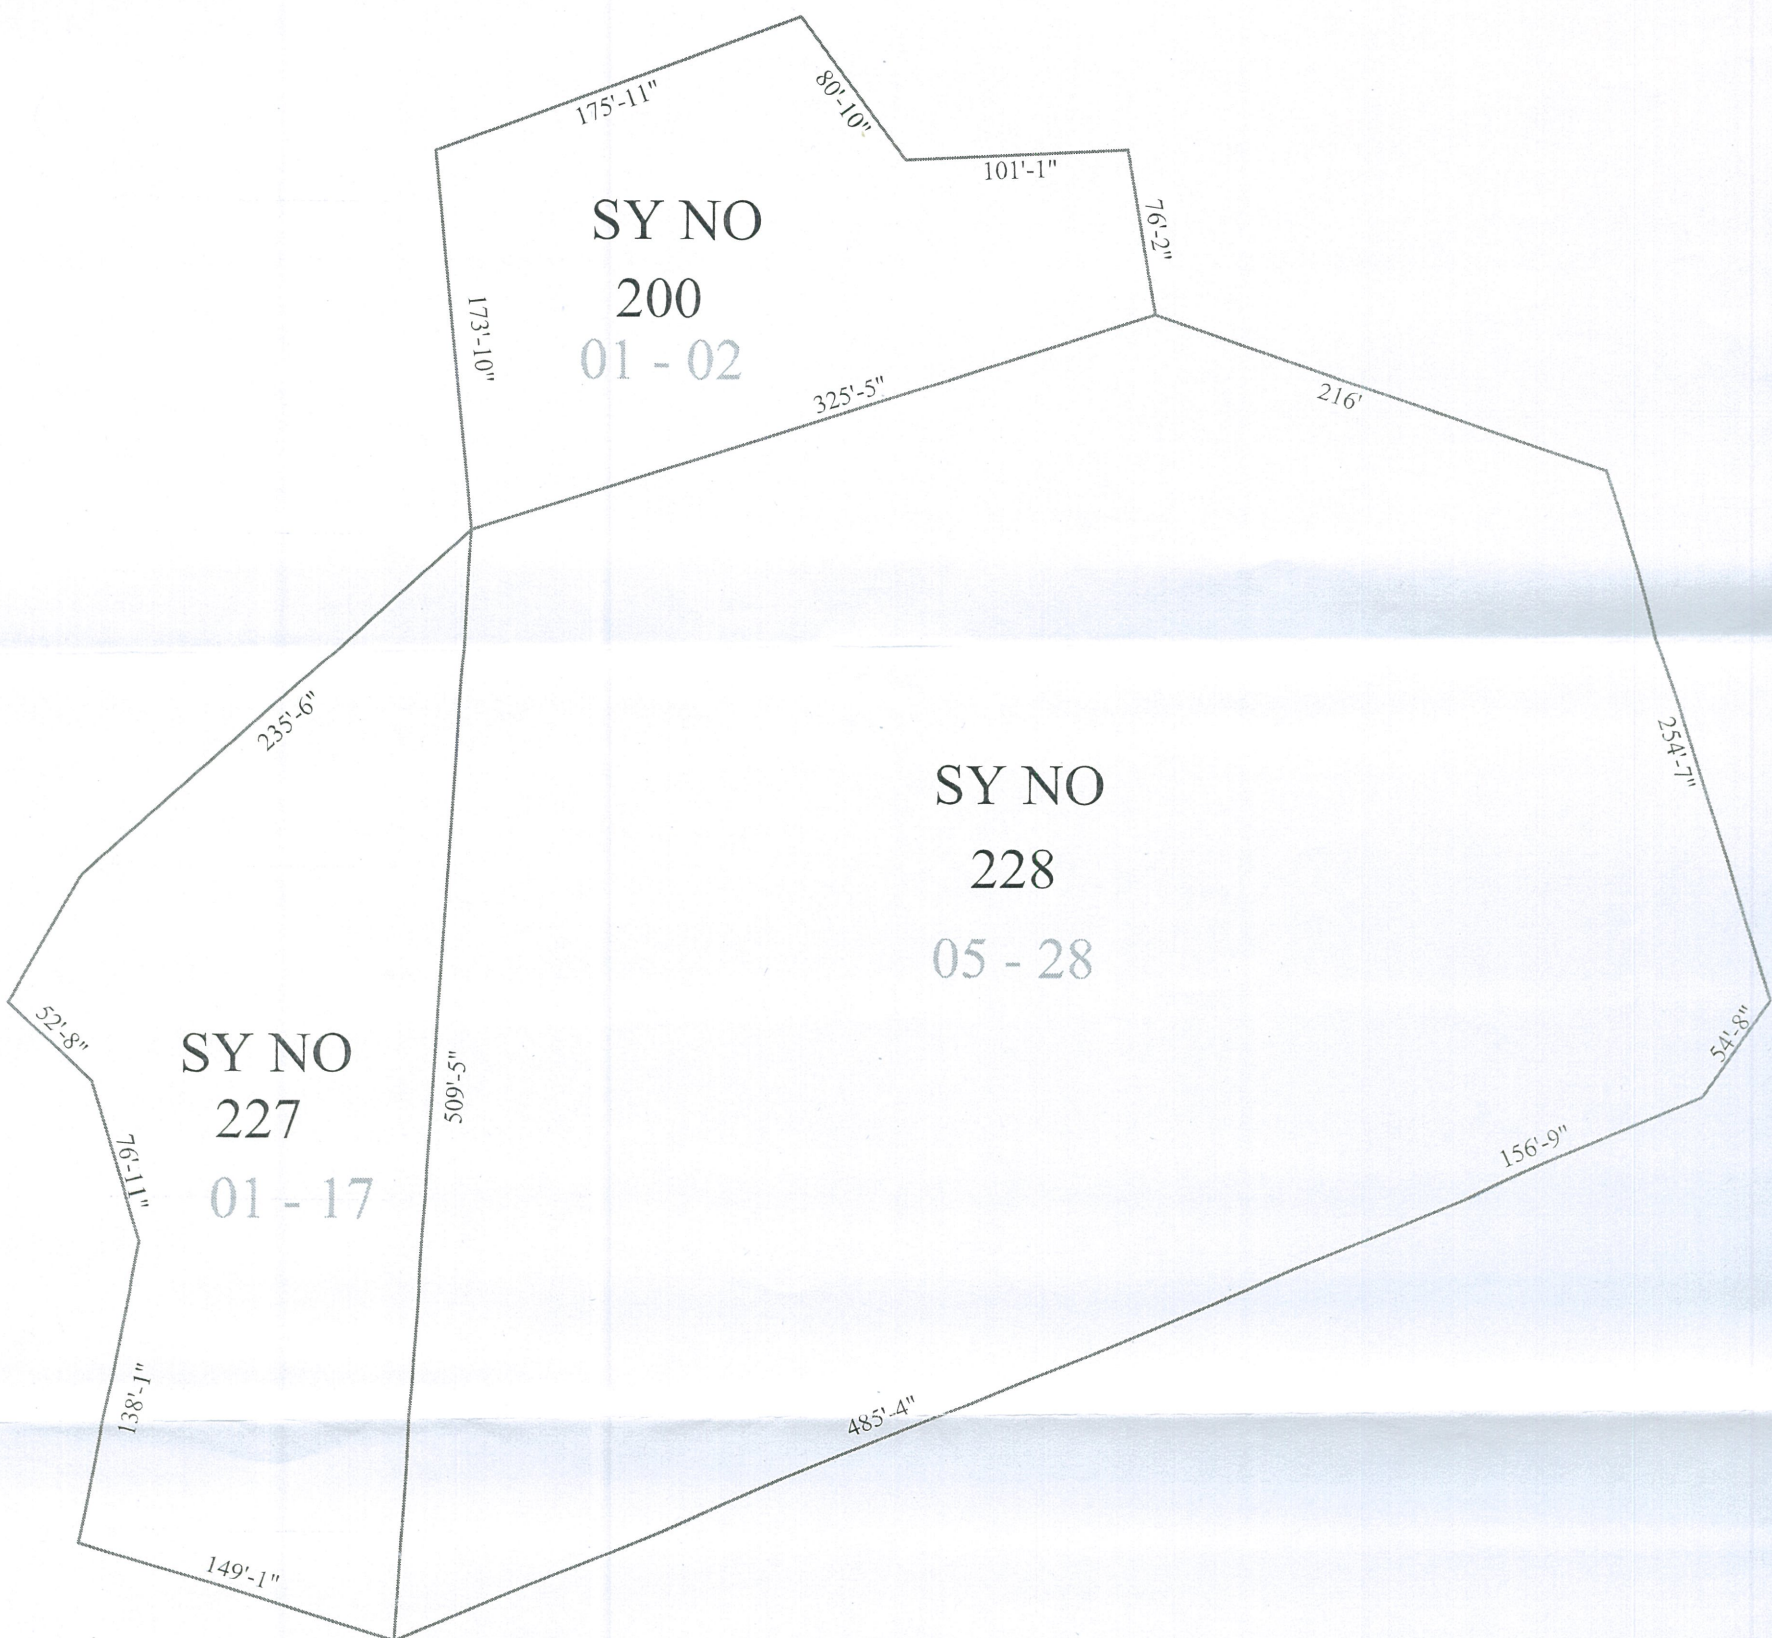

PLAN SHOWING THE BOUNDARIES OF OPEN LAND IN SY.No:197,198,201 & 202 SITUATED AT
TURKAPALLY(V), SHAMIRPET (M),MEDCHAL-MALKAJGIRI DISTRICT.



SCALE: 1:1000

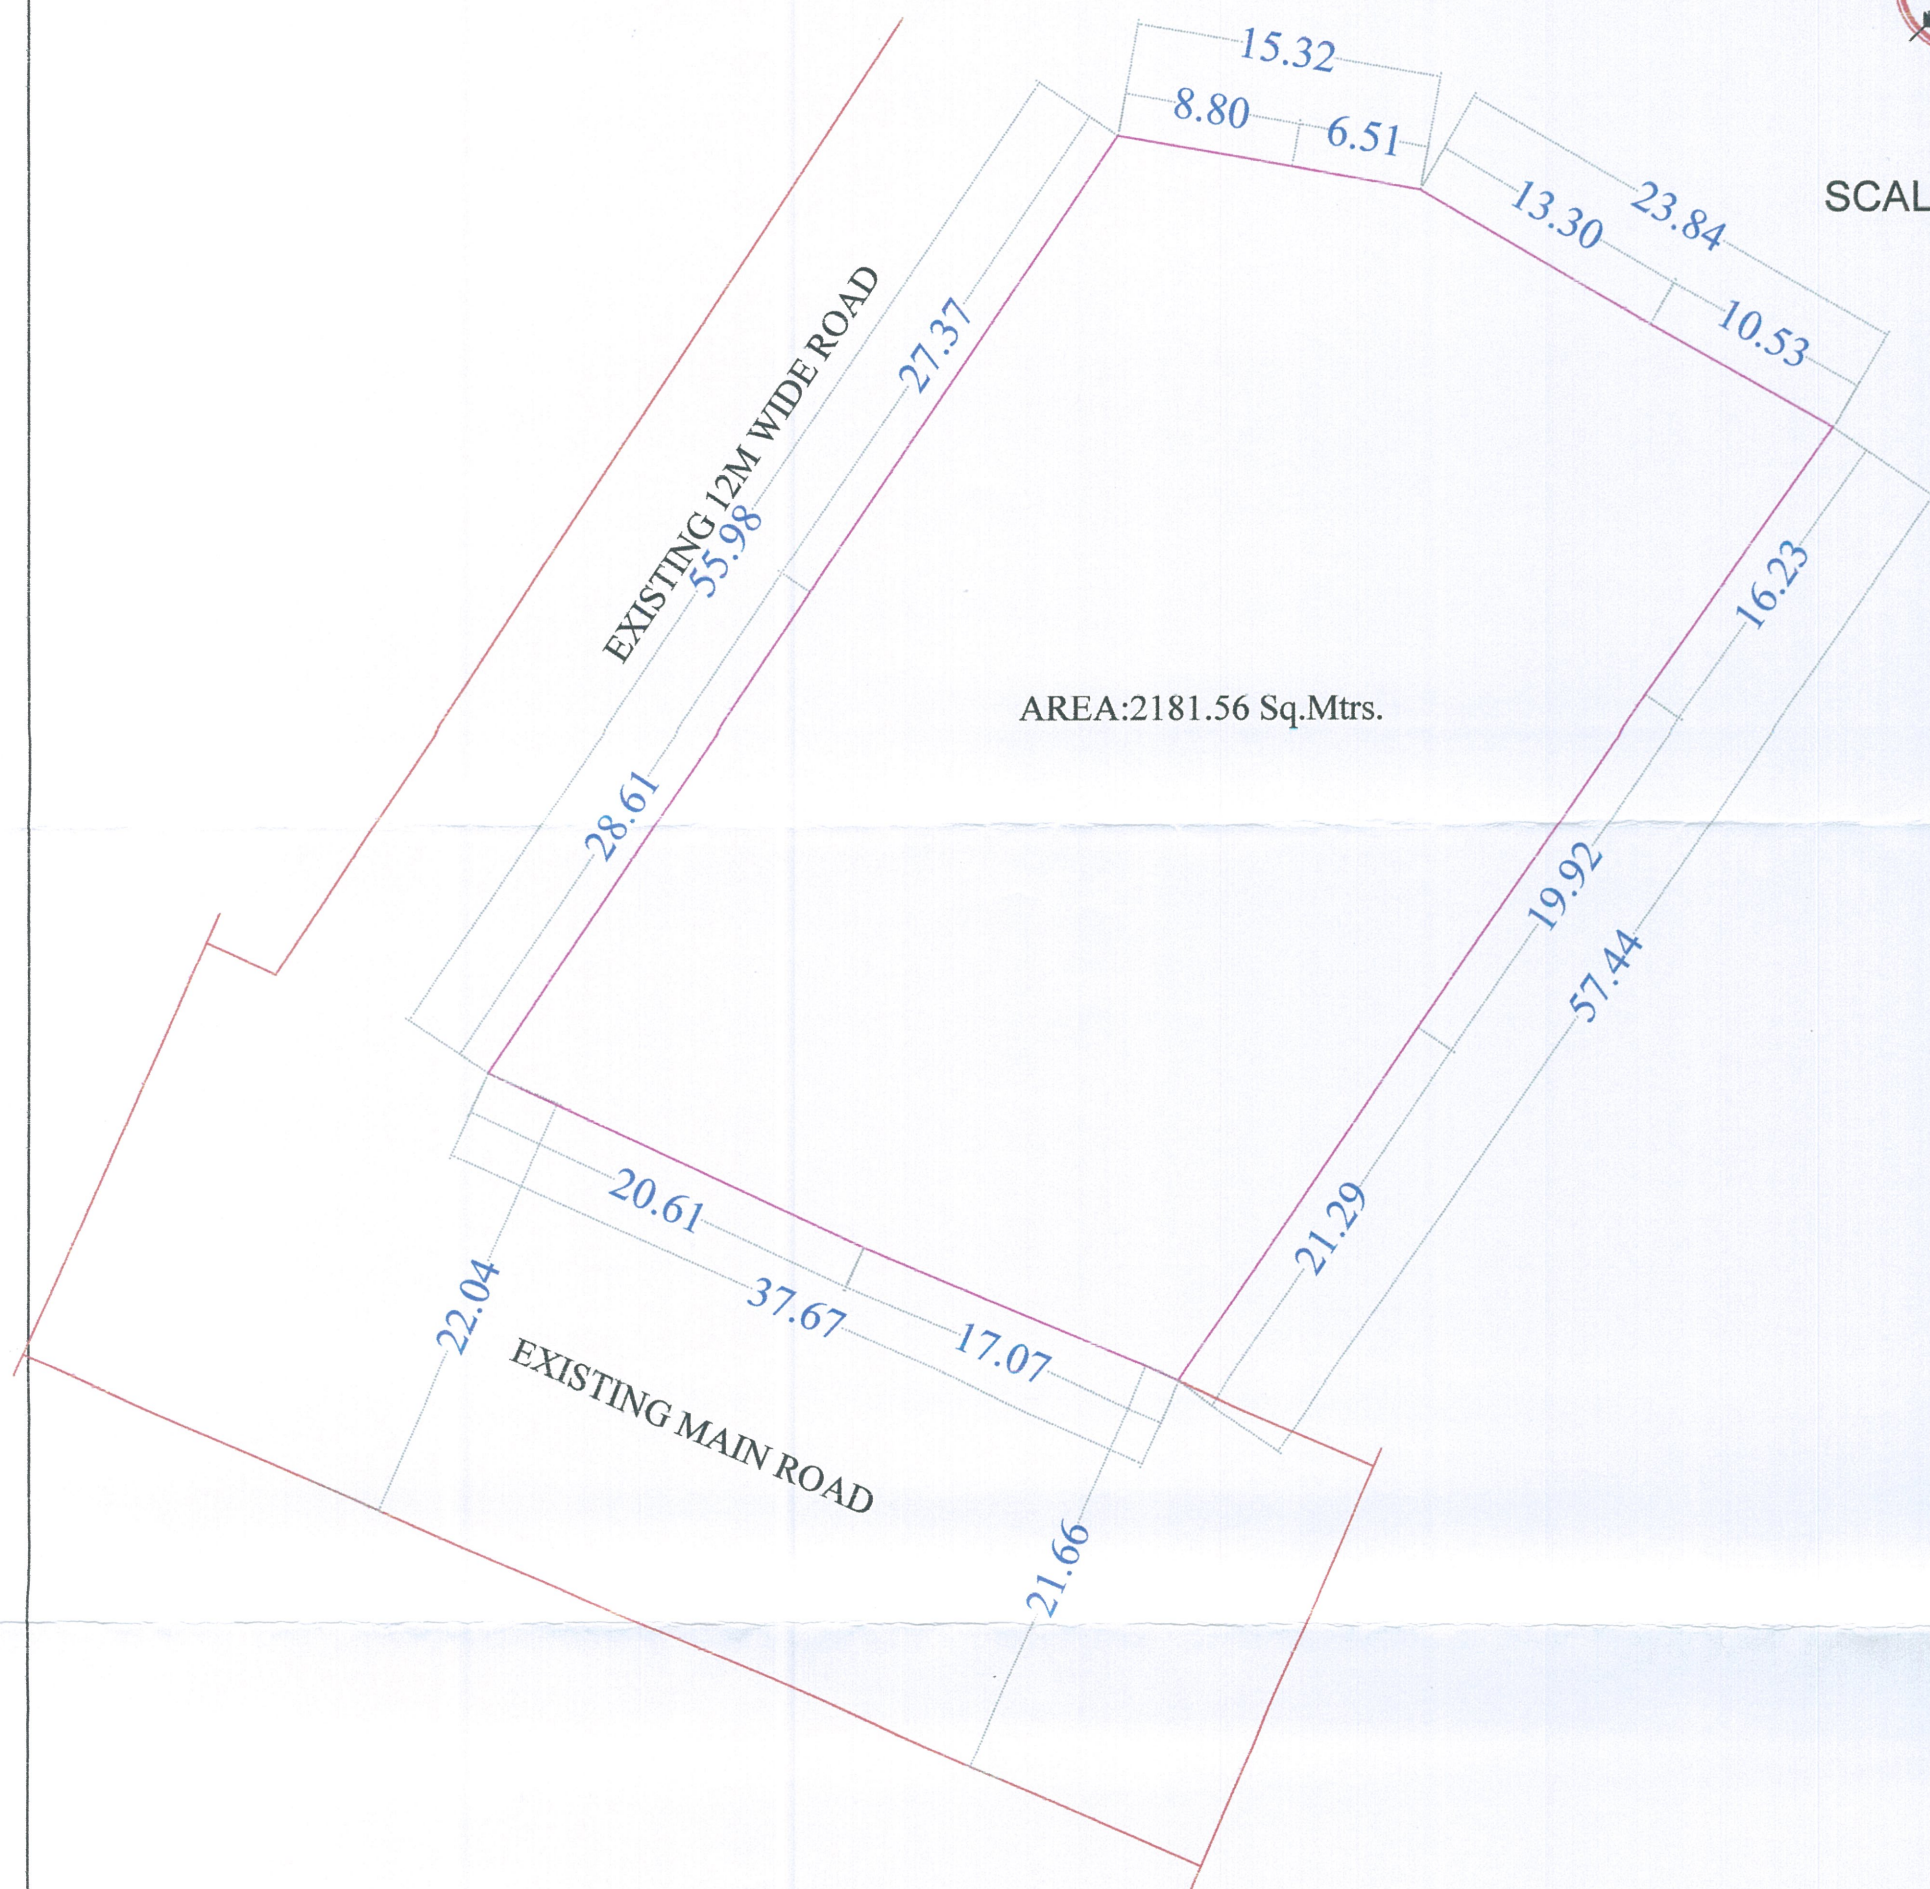

Surveyed By: Aaron Associates
Mobile : 9948204736/7386510303