



PLAN SHOWING THE PROPOSED MULTI STORIED GROUP HOUSING SCHEME IN SY.NO. 19 OF MALLAPUR VILLAGE, CHIMC KAPRA CIRCLE, UPPAL MANDAL, MEDICAL DISTRICT, BELONGING TO: M/S. GULMOHAR RESIDENCY & JADE ESTATES, BOTH REPRESENTED BY ITS MANAGING PARTNER, SRI. SUDHIR U. MEHTA S/O. LATE. UTTAM LAL MEHTA

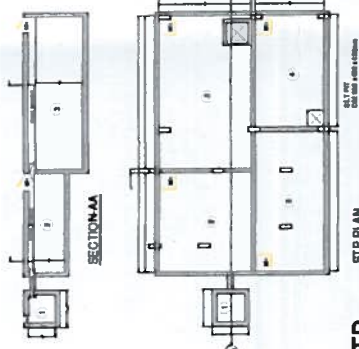

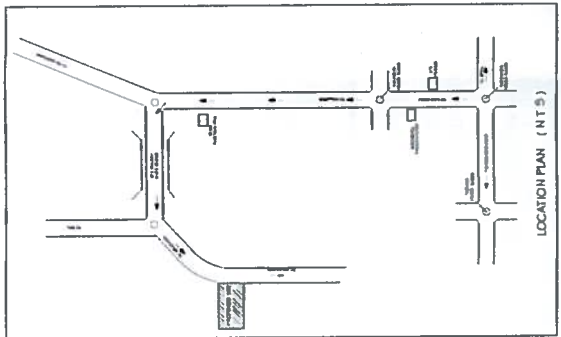


STP












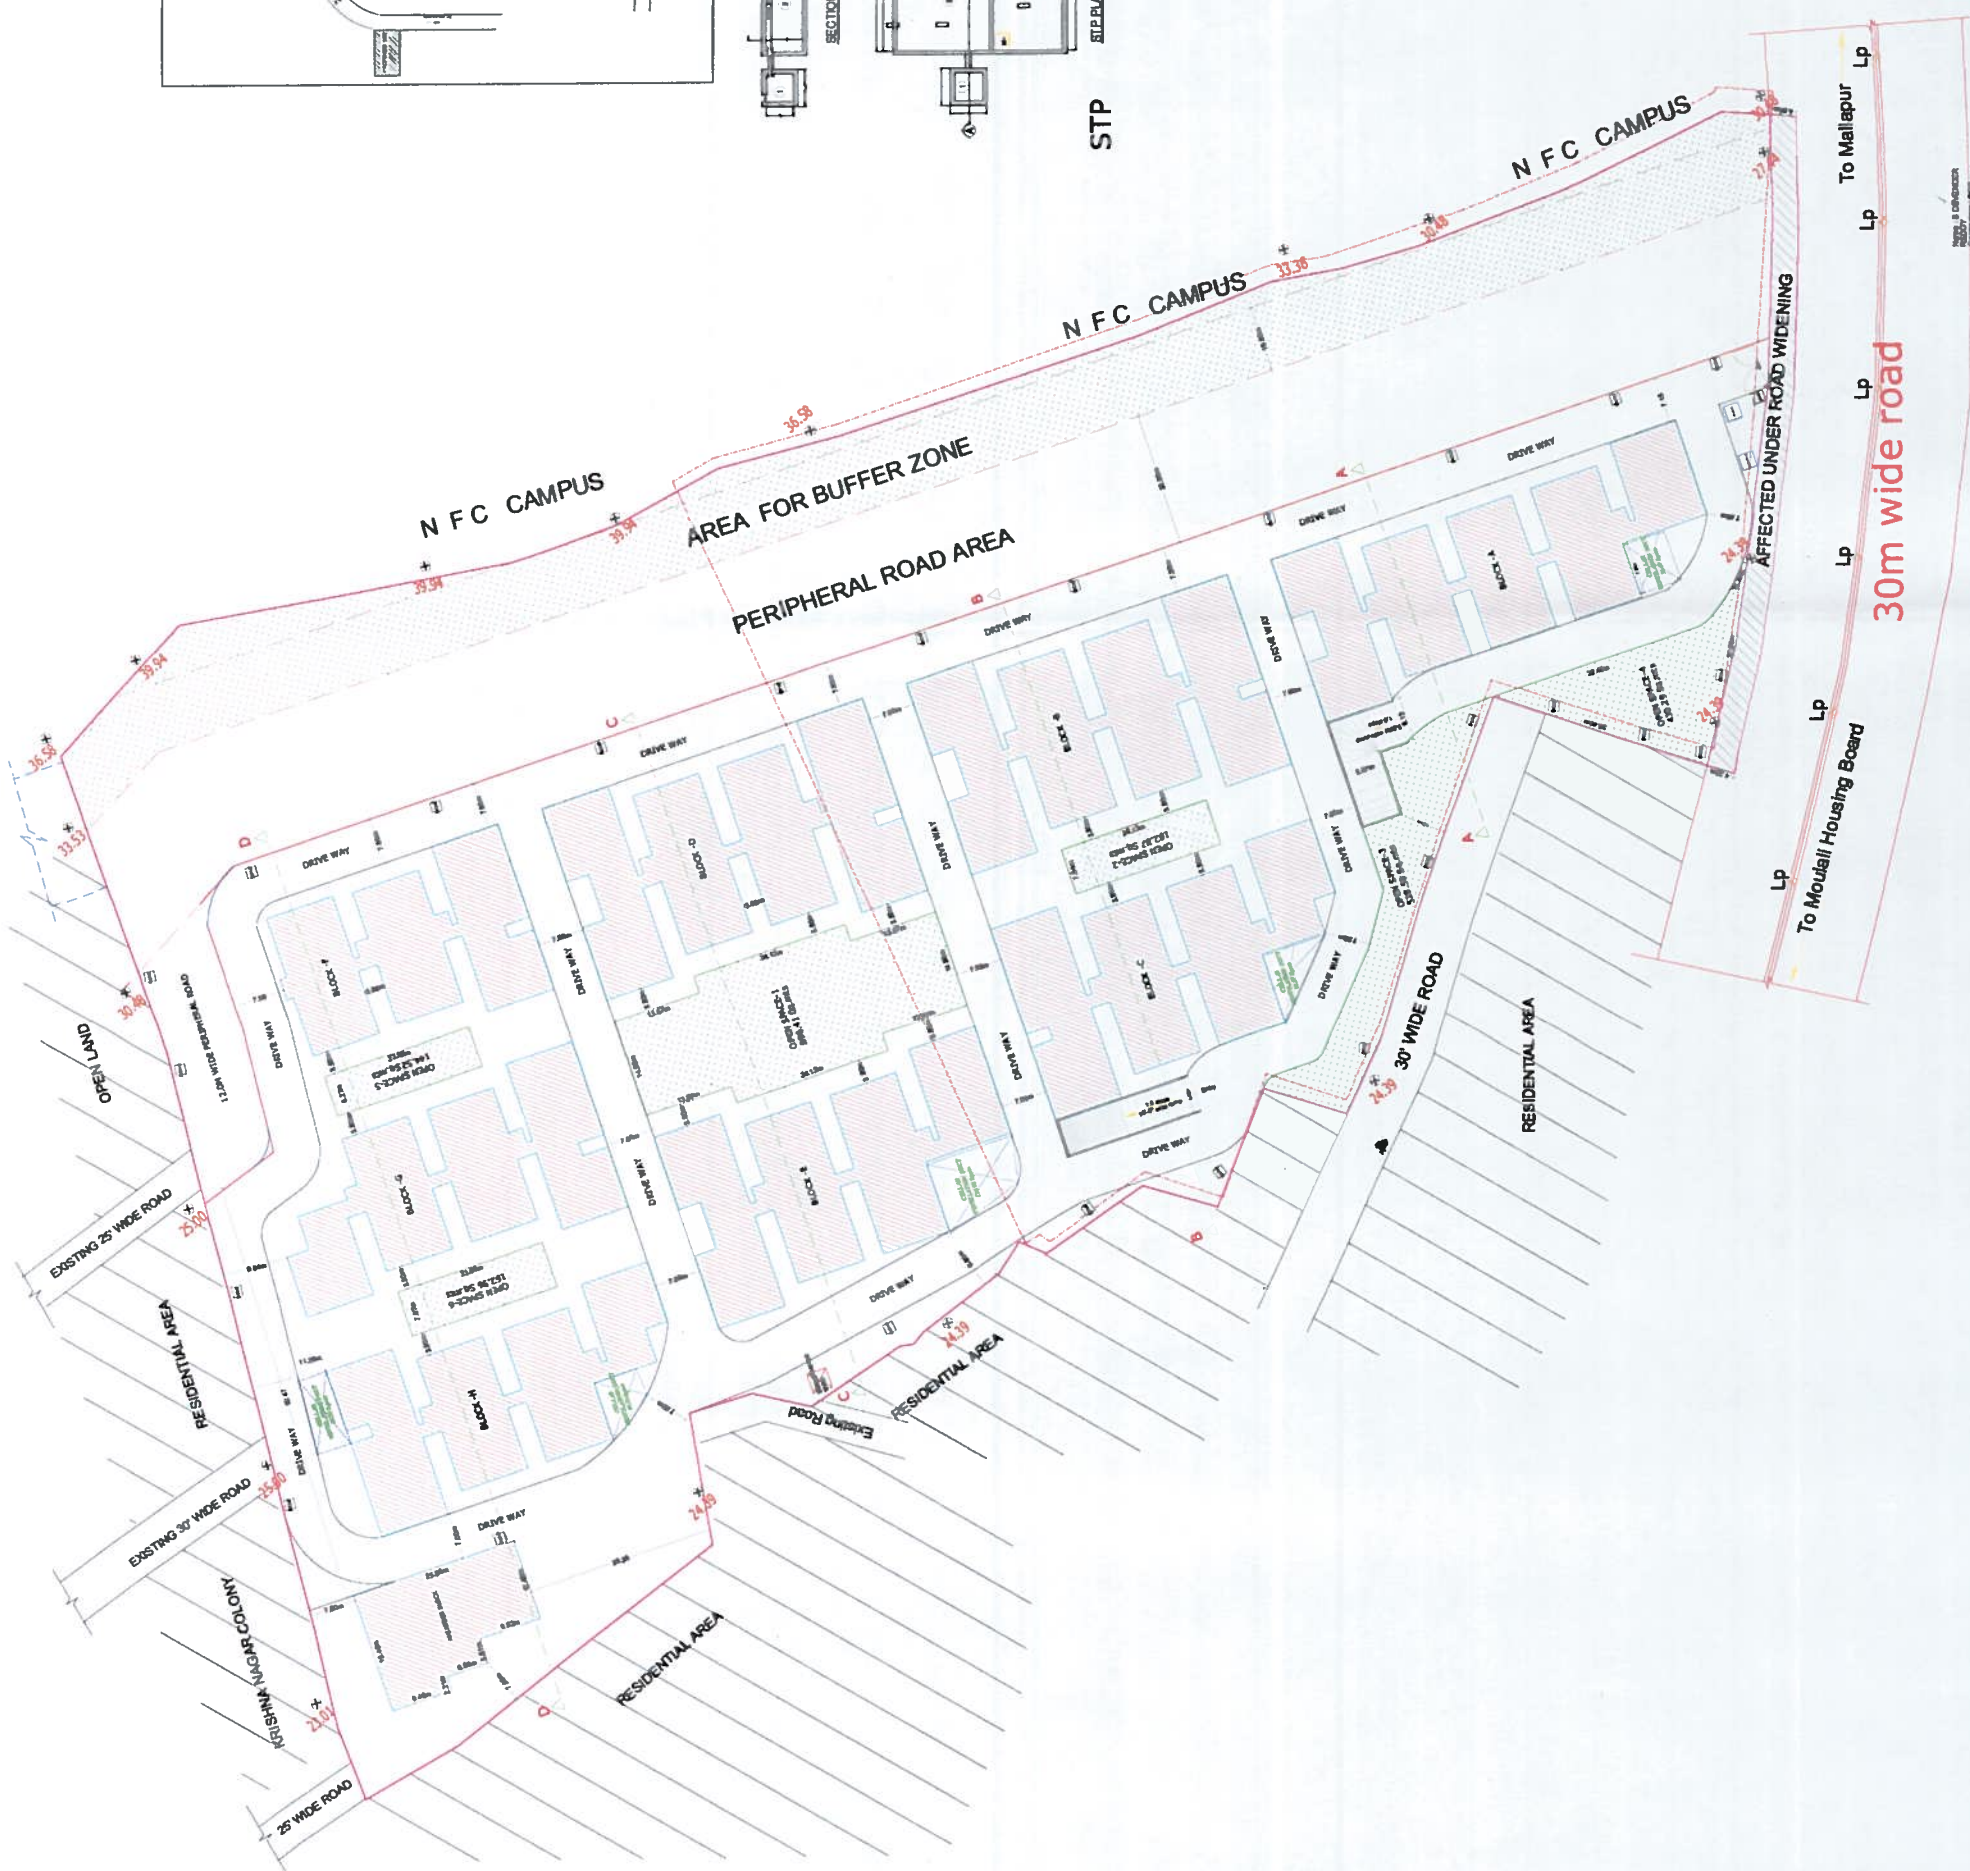

SITE PLAN
SCALE : 1:100

BUILDING :BLDG (AMENITY BLOCK)

PLAN SHOWING THE PROPOSED MULTI STORED GROUP HOUSING SCHEME IN SY NO. 19 OF MALLAPUR VILLAGE, CHIMKAPPA CIRCLE, UPPAL MANDAL, MEDICAL DISTRICT, BELONGING TO, MRS. GULSHAR RESIDENCY & JADE ESTATES, BOTH REPRESENTED BY ITS MANAGING PARTNER SRI. SUDHR U. MEHTA SO. LATE. UTTAM LAL MEHTA

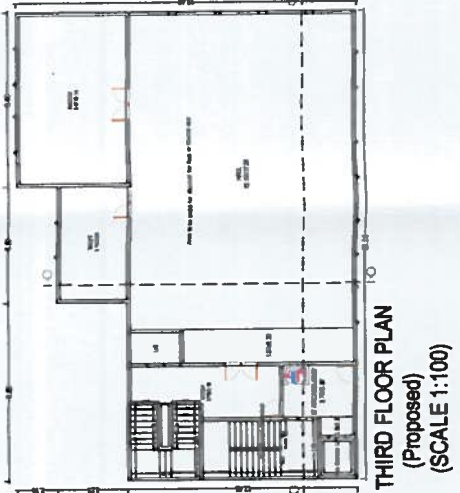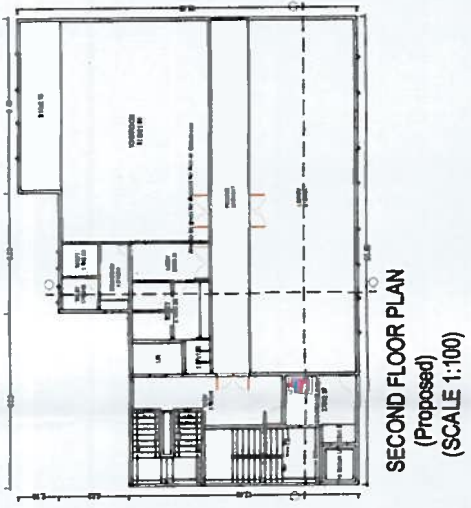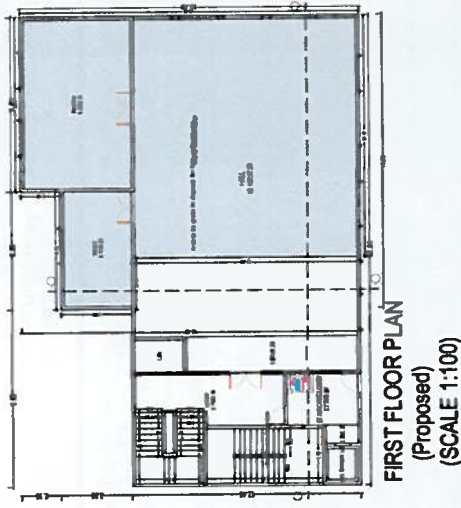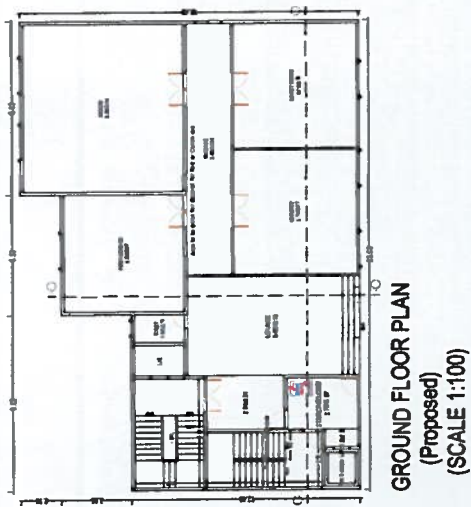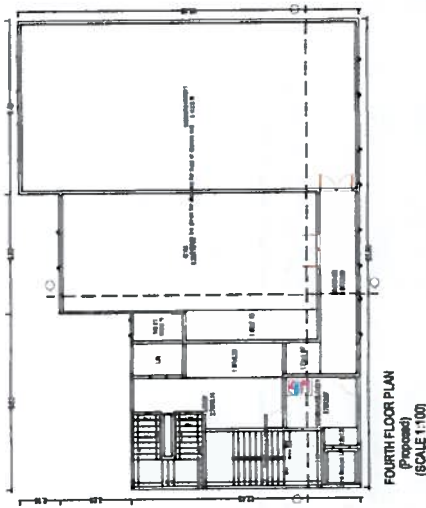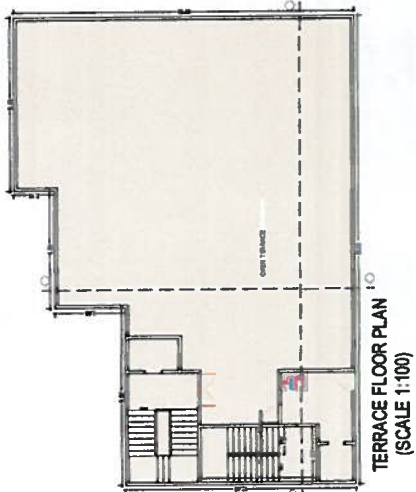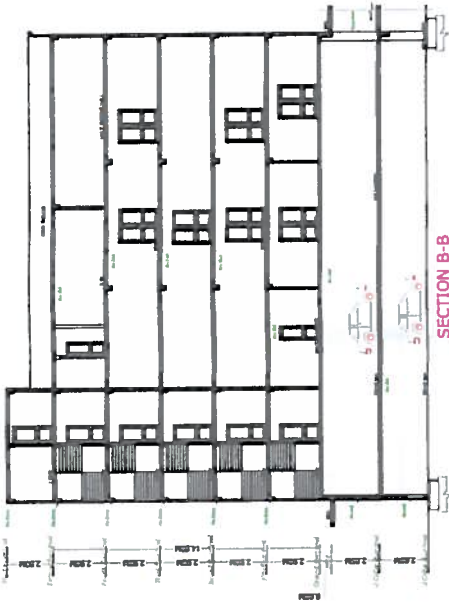


BE LONGING TO:
M/S. GULMOHAR RESIDENCY & JADE ESTATES.












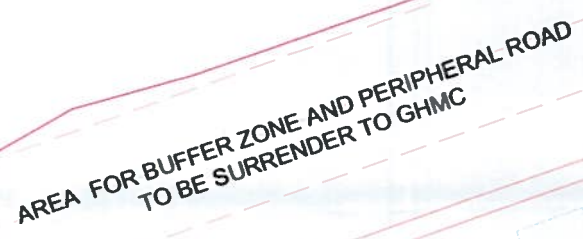

AFFECTED UNDER ROAD WIDENING

30m wide road

BASEMENT FIRST FLOOR PLAN
(SCALE 1:100)

[illegible]










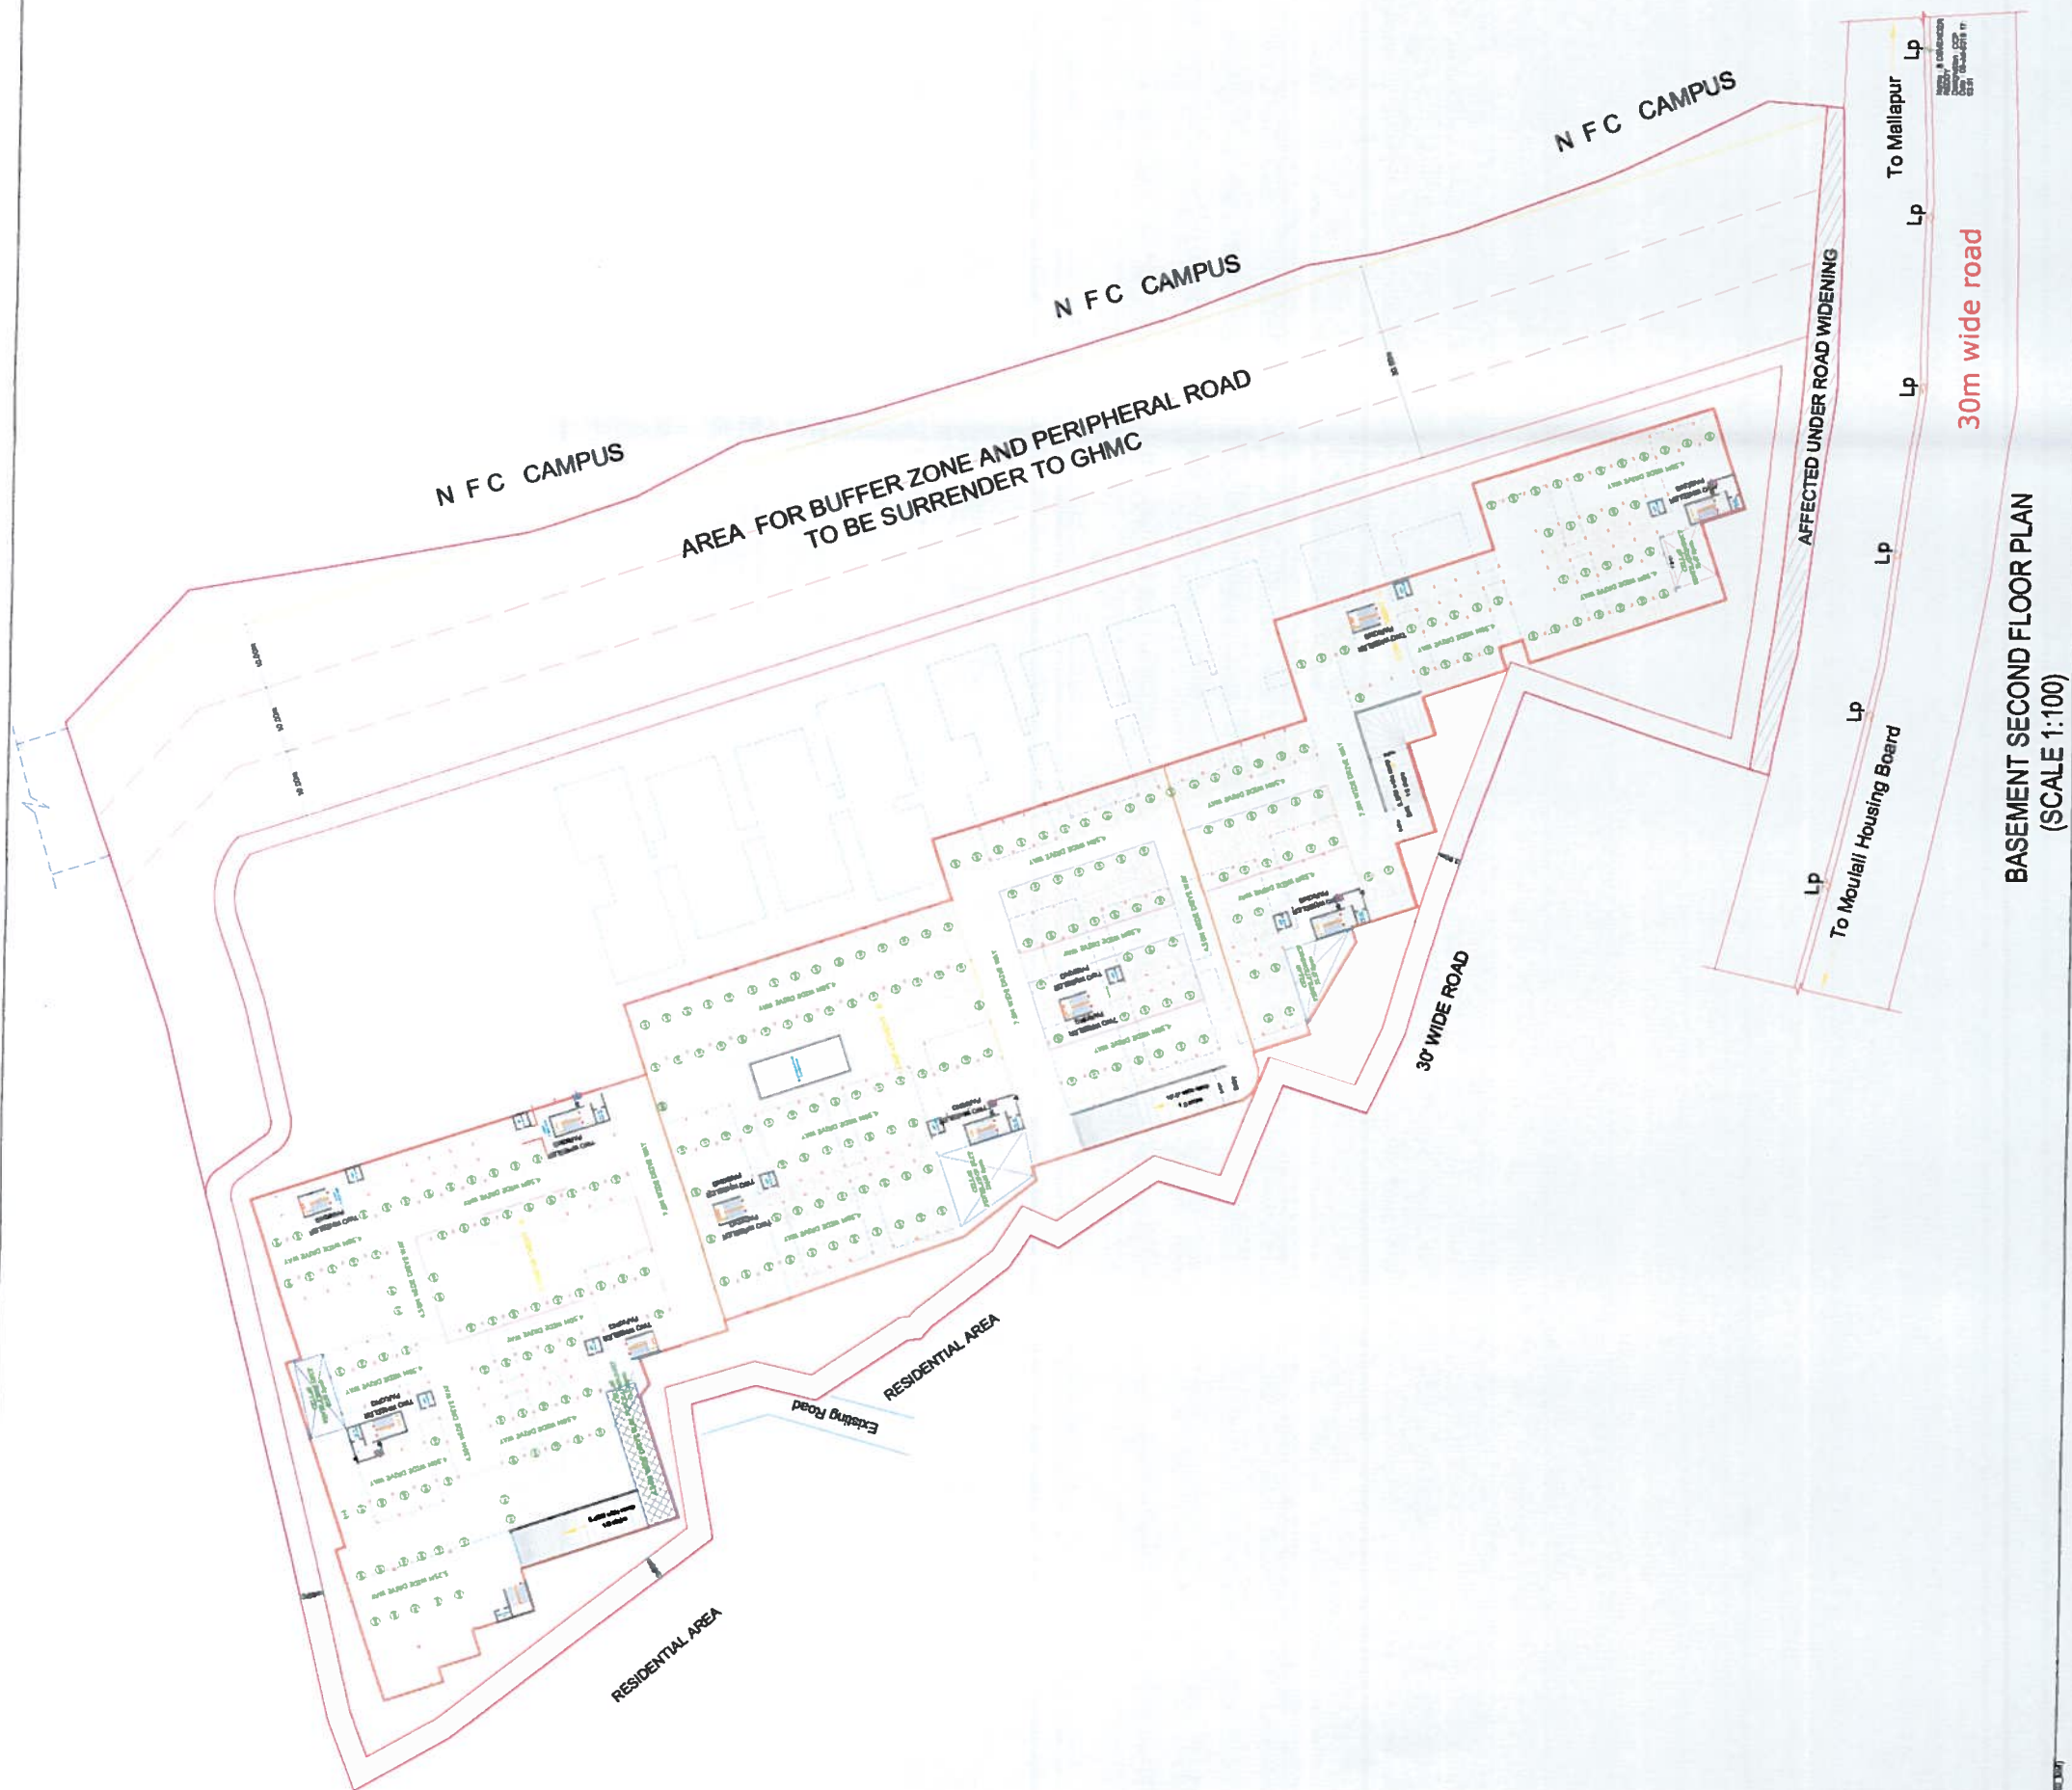[illegible]


BASEMENT SECOND FLOOR PLAN
(SCALE 1:100)

PLAN SHOWING THE PROPOSED MULTI-STORIED GROUP HOUSING SCHEME IN BY NO. 19 OF MALLAPUR VILLAGE, GHMC KAPRA CIRCLE, UPPAL MANJAL MEDICAL DISTRICT.



SOUTH SIDE ELEVATION


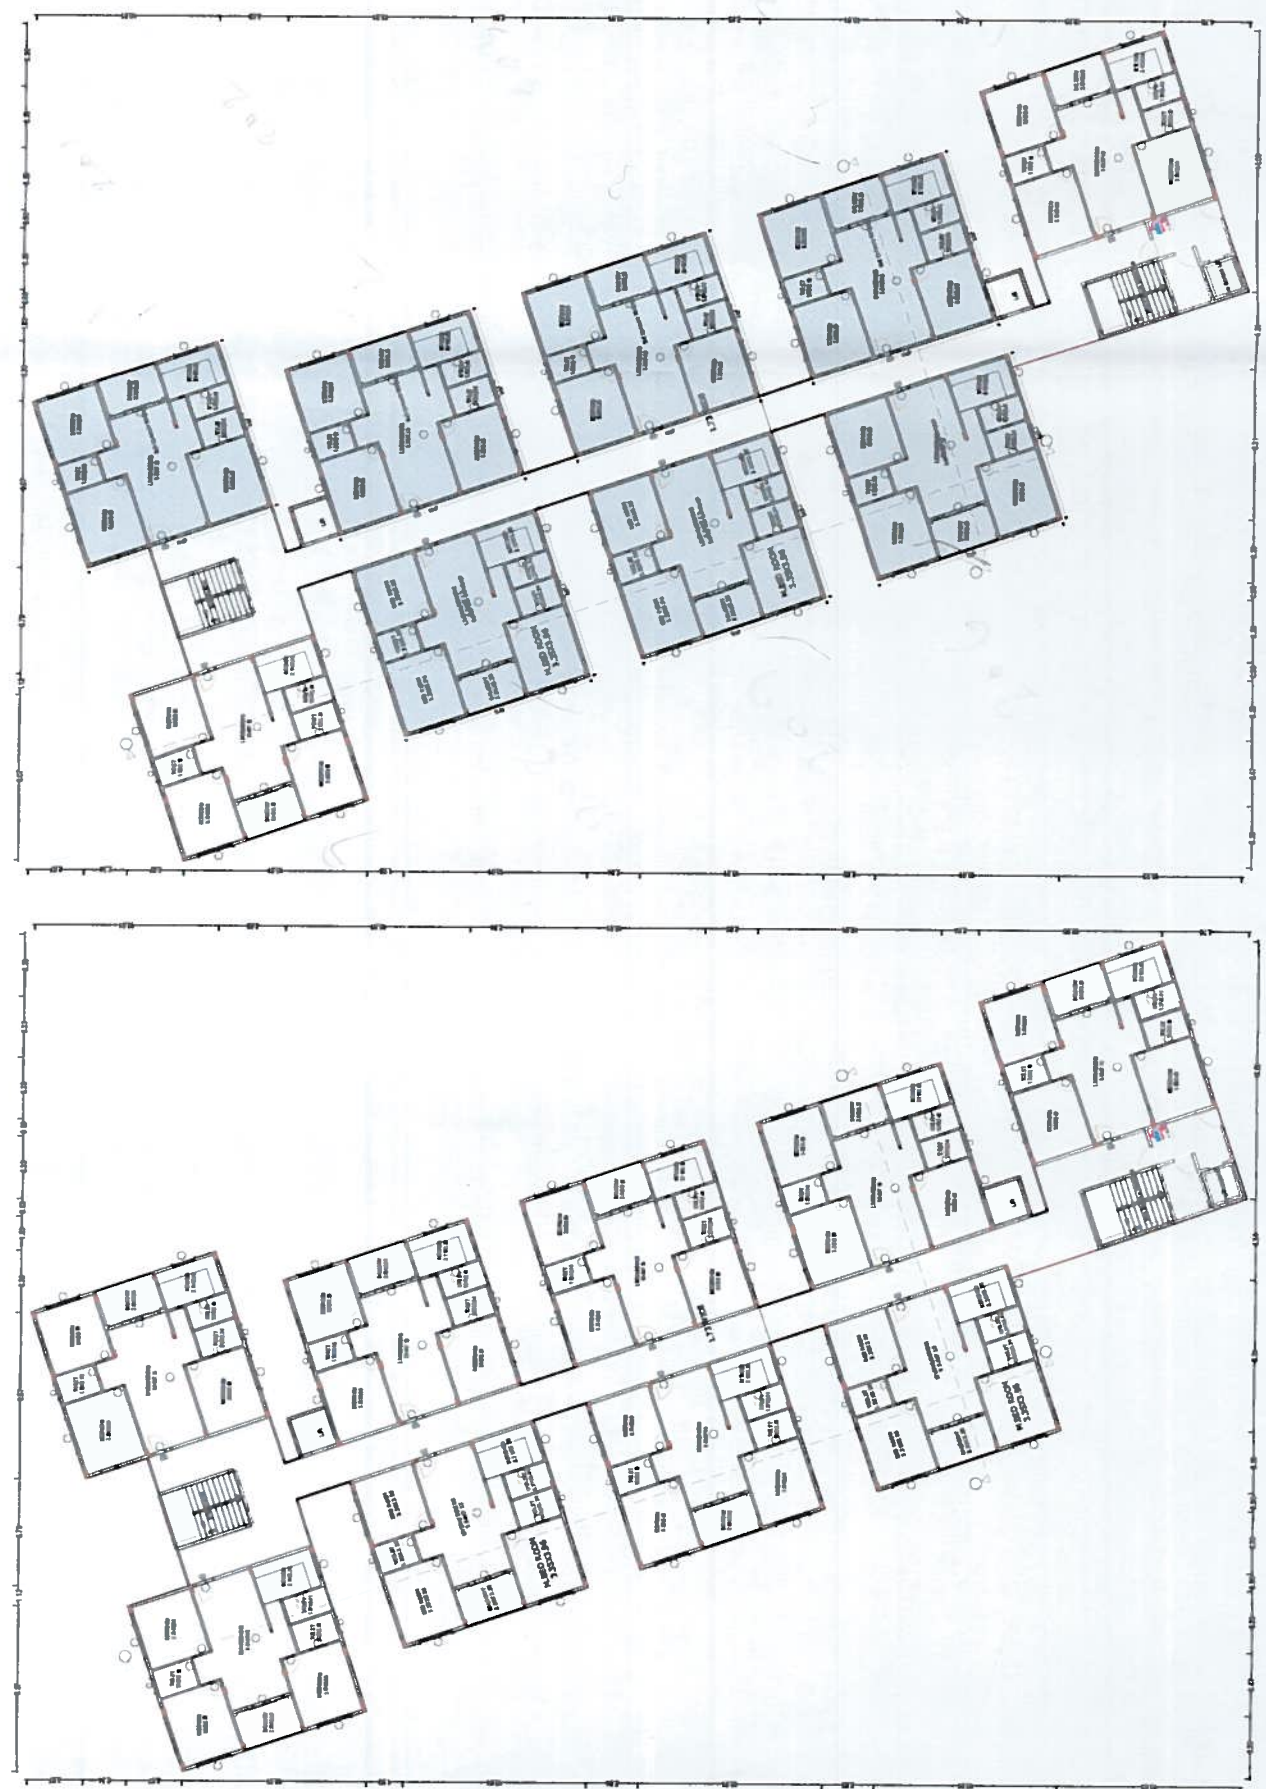
[illegible][illegible]

GROUND FLOOR PLAN
(Proposed)
(SCALE 1:100)


FIRST FLOOR PLAN
(Proposed)
(SCALE 1:100)



Building :BLDG (BLOCK B)

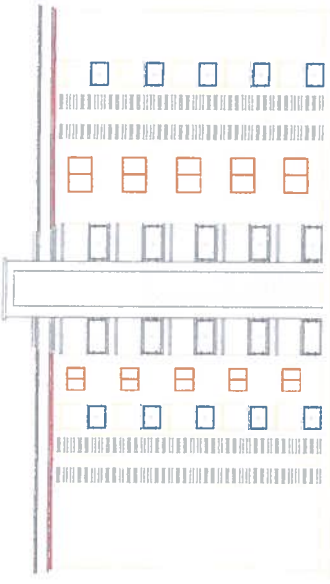


SOUTH SIDE ELEVATION

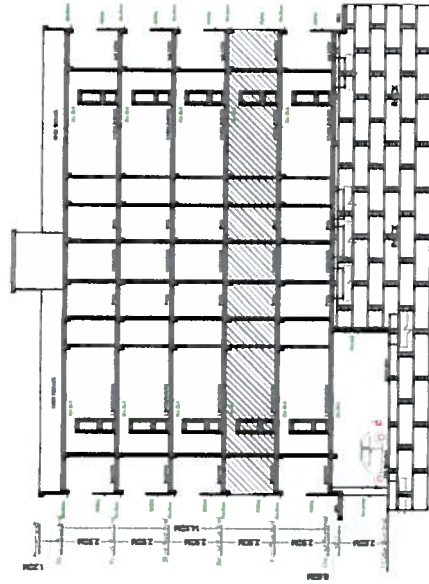


SECTION A-A

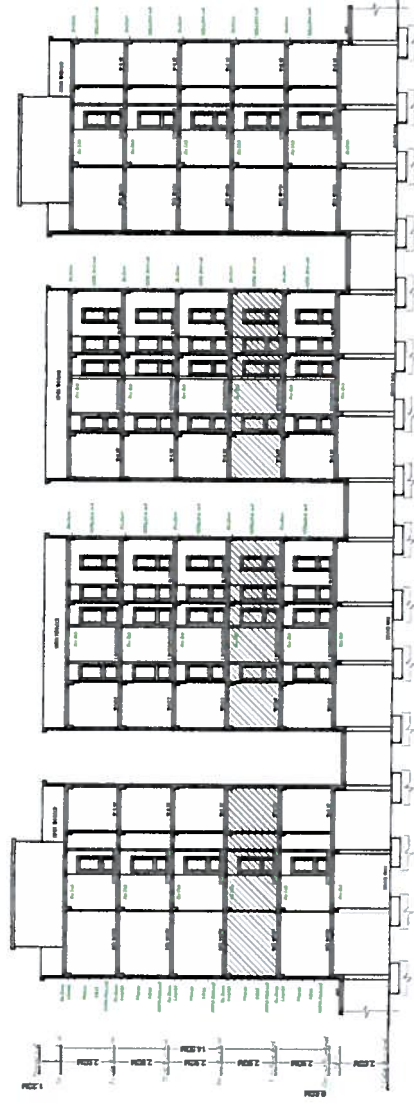


SECTION B-B

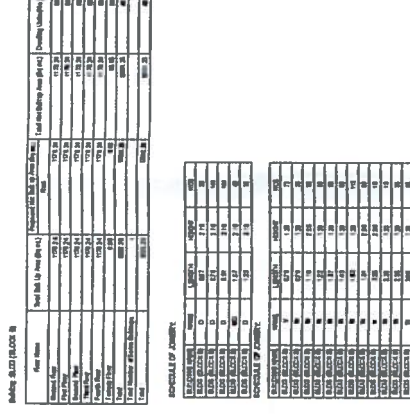


PLAN SHOWING THE PROPOSED MULTI STORIED GROUP HOUSING SCHEME IN SY NO. 19 OF MALLAPUR VILLAGE, GHMC KAPPA CIRCLE, UPPAL MANDAL, MEDCHAL DISTRICT, BELONGING TO: M/S GULMOHAR RESIDENCY & JADE ESTATES, BOTH REPRESENTED BY ITS MANAGING PARTNER SRI. SUDHIR U MEHTA SO. LATE. UTTAMAL MEHTA

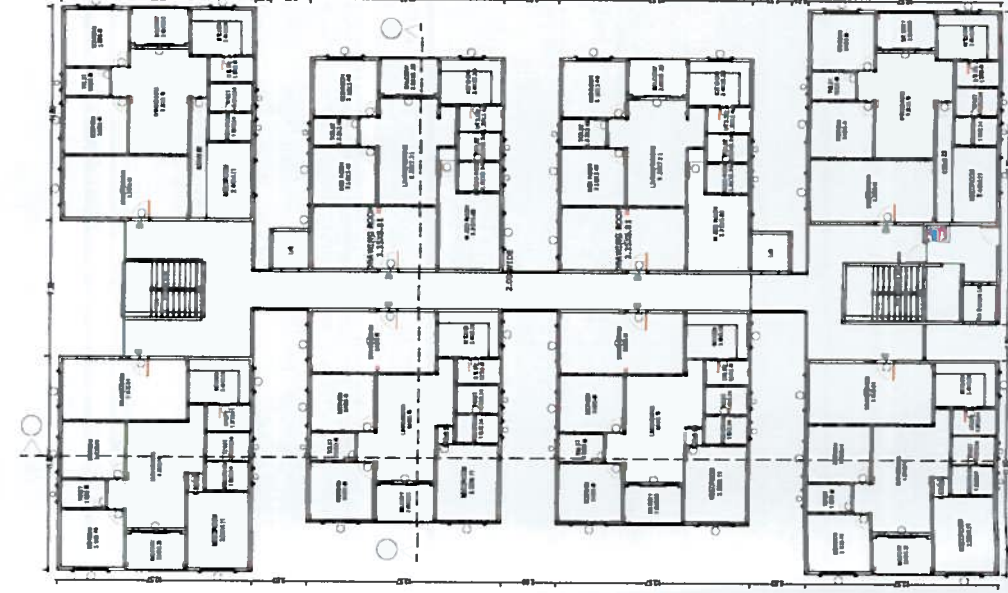


GROUND FLOOR PLAN
(Proposed)
(SCALE 1:100)

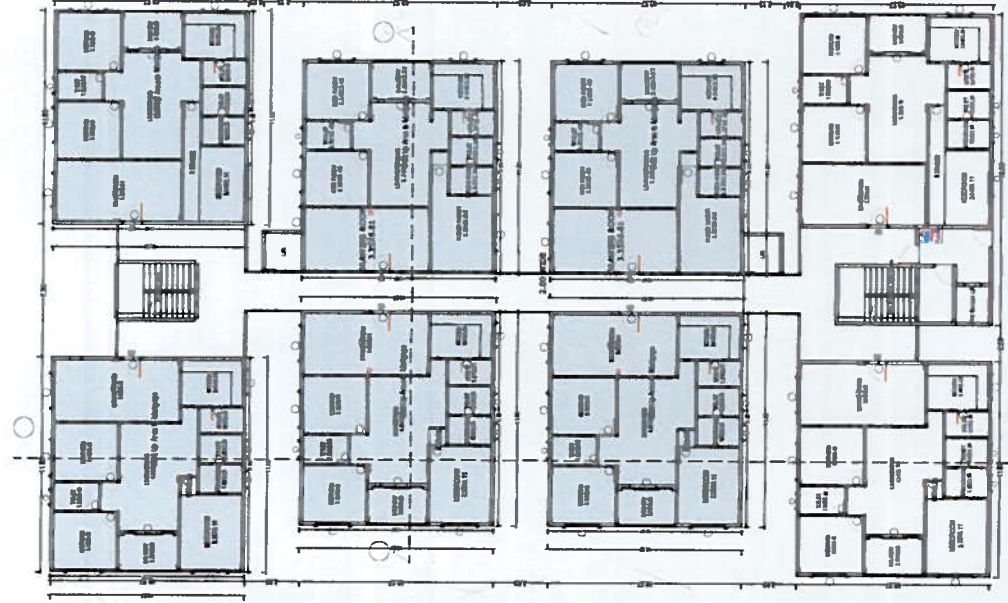

FIRST FLOOR PLAN
(Proposed)
(SCALE 1:100)

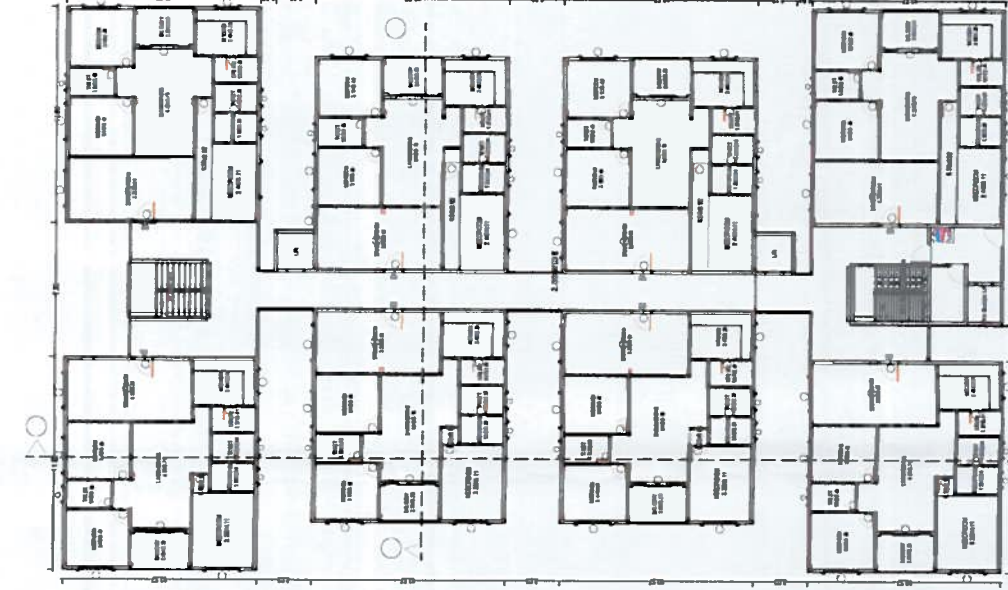

TYPICAL - 2, 3, 4 FLOOR PLAN
(Proposed)
(SCALE 1:100)

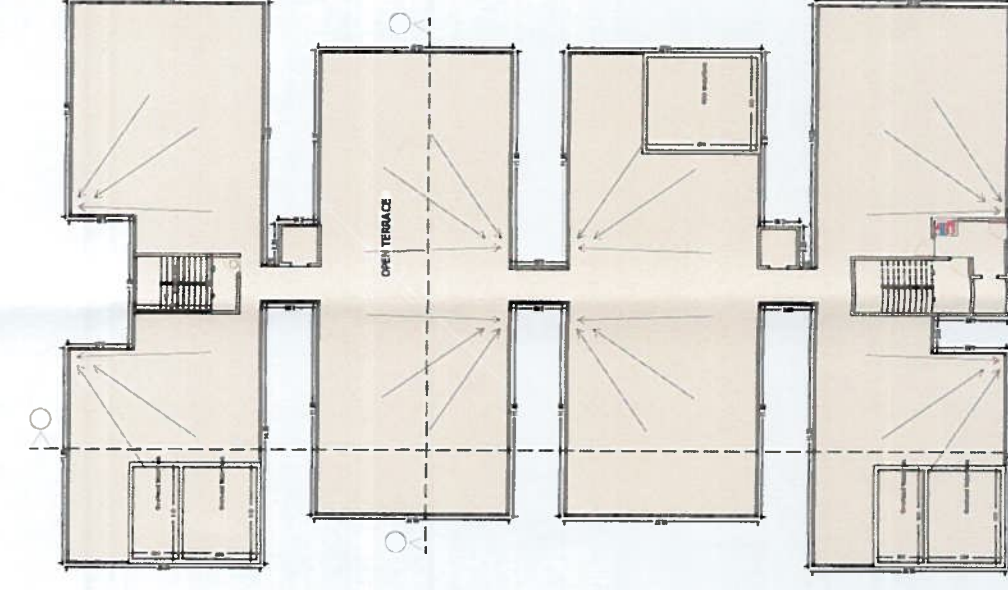

TERRACE FLOOR PLAN
(SCALE 1:100)

