
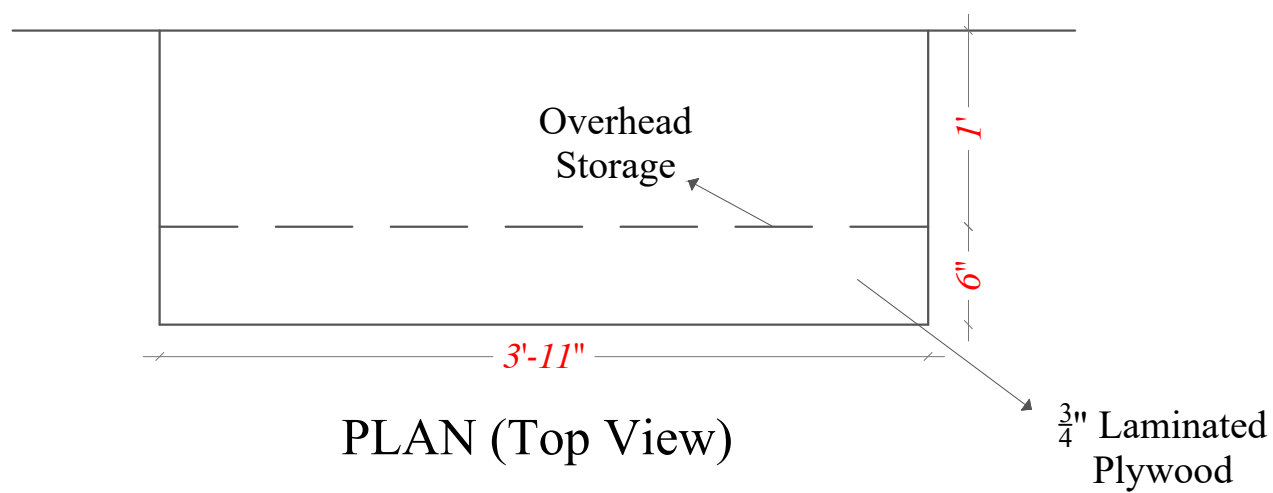
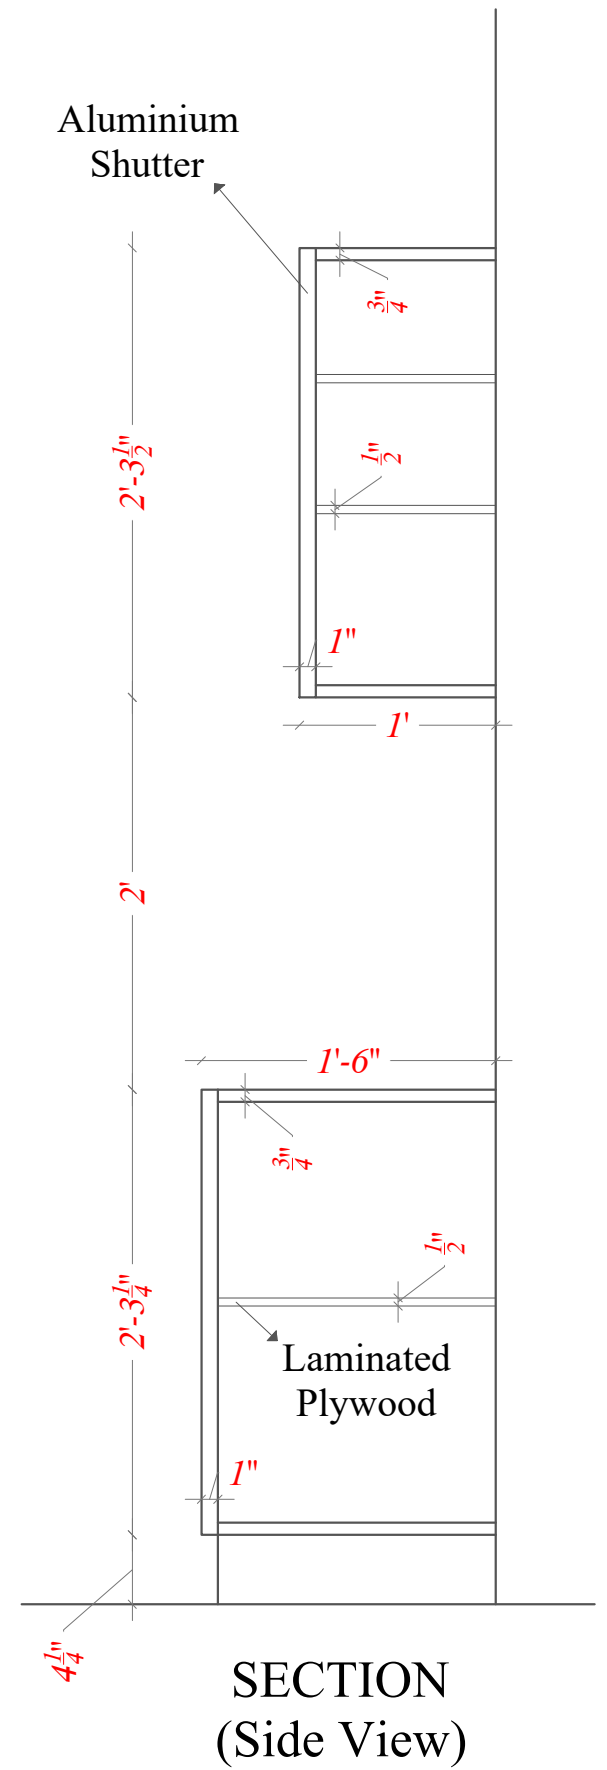


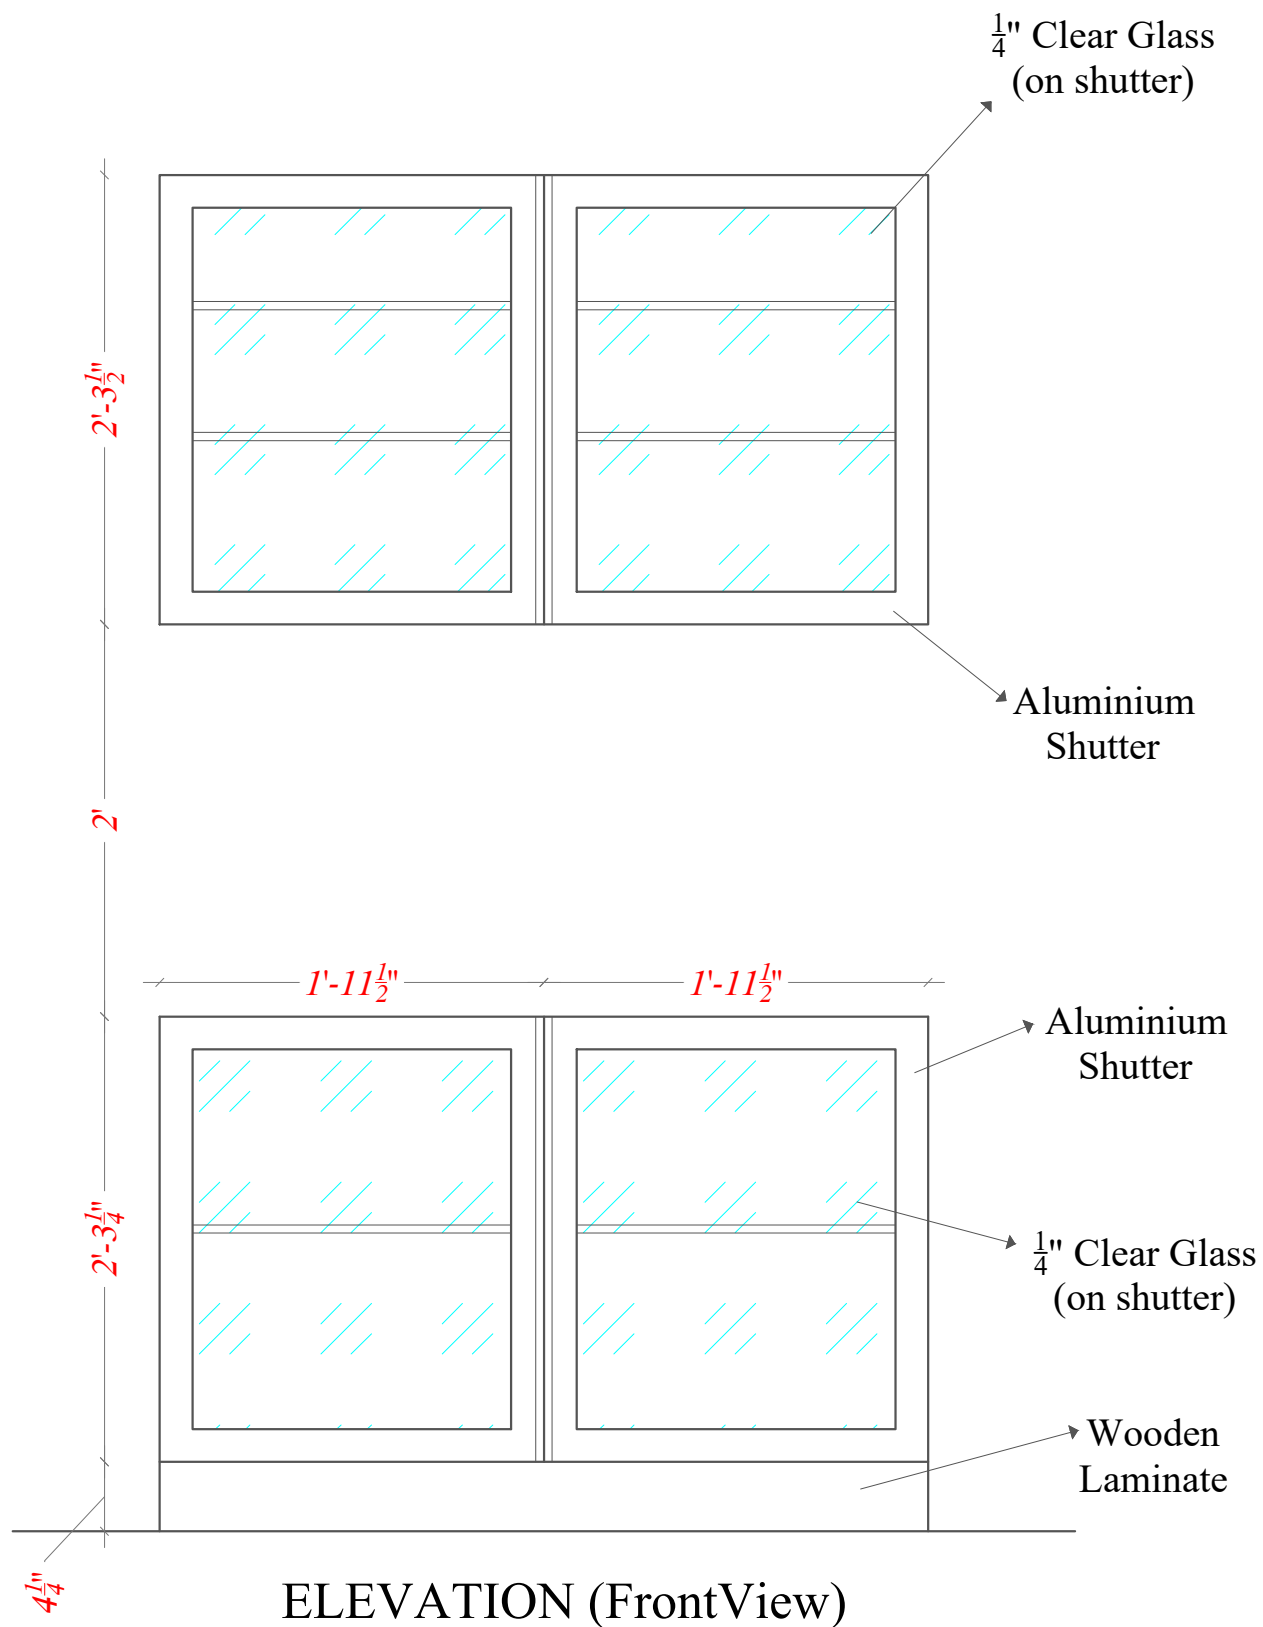

Description	Direction	Owners & Developers :	Date :	05-12-2023	Promoted by
Standard Drawing of Library Fig No. 102		Modi Reality Mallapur LLP	Prepared By :	Abubakar	Modi Properties Pvt Ltd Phone:+91-40-66335551
		Project Name & Phase :	Approved By :	Soham Modi	
		Gulmohar Residency - Club House	Scale :	N.T.S	