


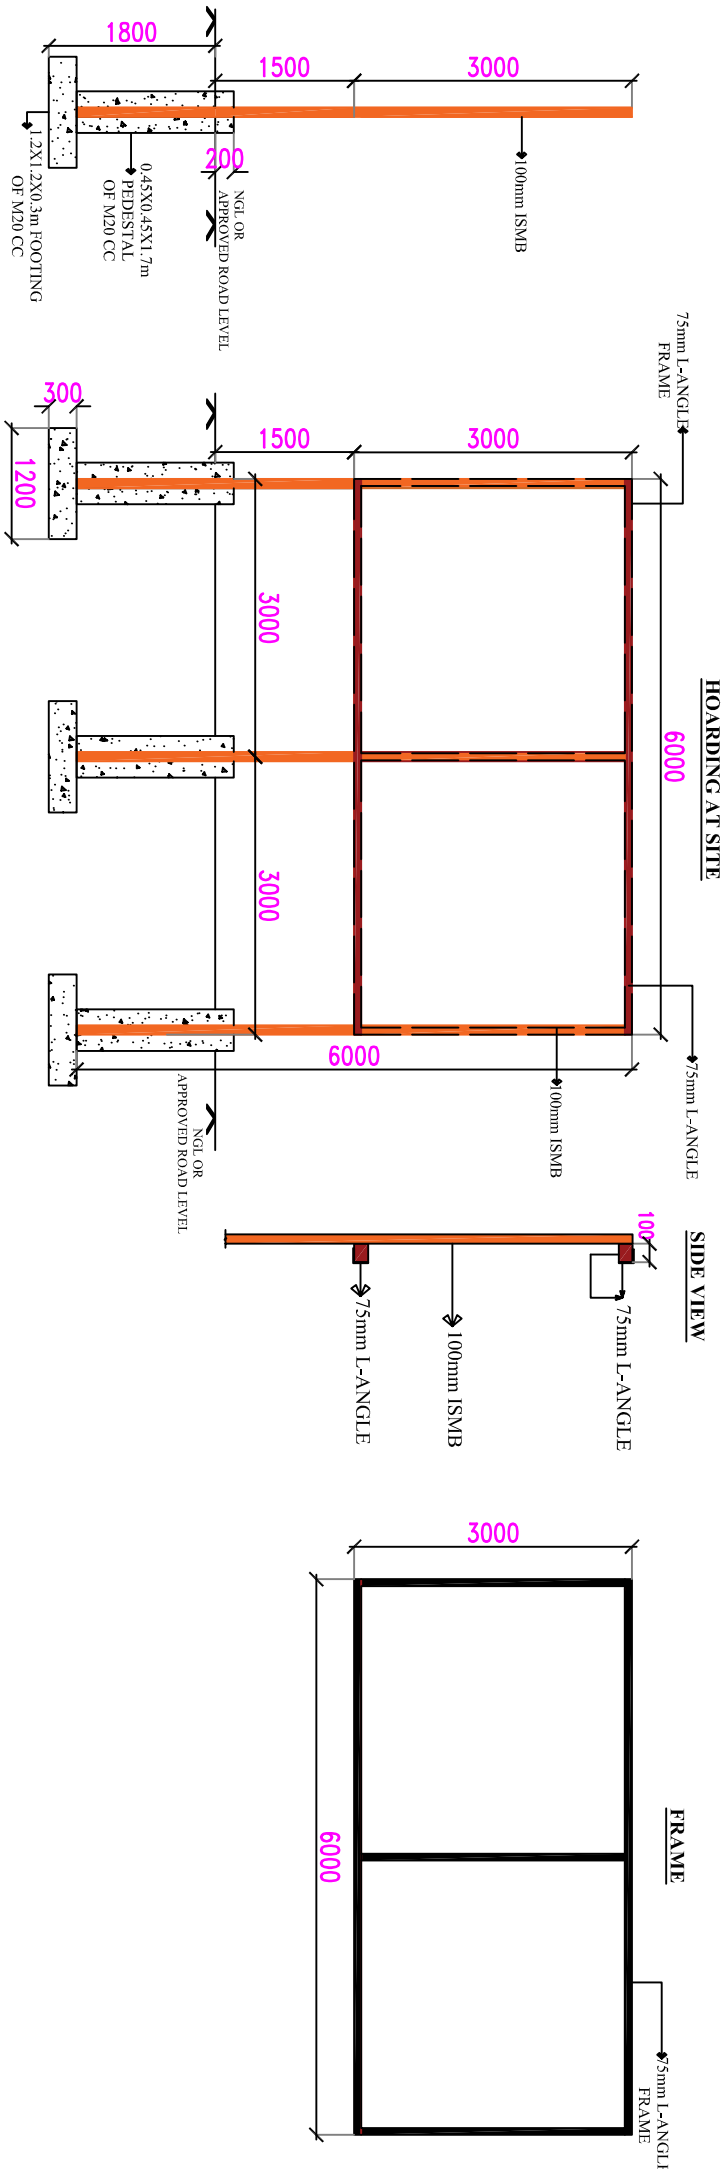

NOTE:

1. Use 6 No's 16mm rods for column & 10mm rods at 150mm c/c for footings,
2. All dimensions are in mm.

Description	Direction	Owners & Developers :		Date :	25-01-2024	Promoted by
AMTZ 801- HOARDING BOARD FIG.NO.103		Modi Properties & Investment Pvt Ltd.		Prepared By :	D.Asha	Modi Properties & Investments Pvt. Ltd. Phone:++91-40-66335551
		Project Name & Phase :		Approved By :	Soham Modi	
		AMTZ Medpolis Square 801 Pvt. Ltd.		Scale :	N.T.S	