


PLAN SHOWING THE BOUNDARIES OF OPEN LAND IN SY.No: SITUATED AT NACHARAM(V),
 UPPAL (M), RANGA REDDY DISTRICT.

Project Name: Hyderabad Vigyan Research District.

Company Name: Dilpreet Tubes Pvt. Ltd.

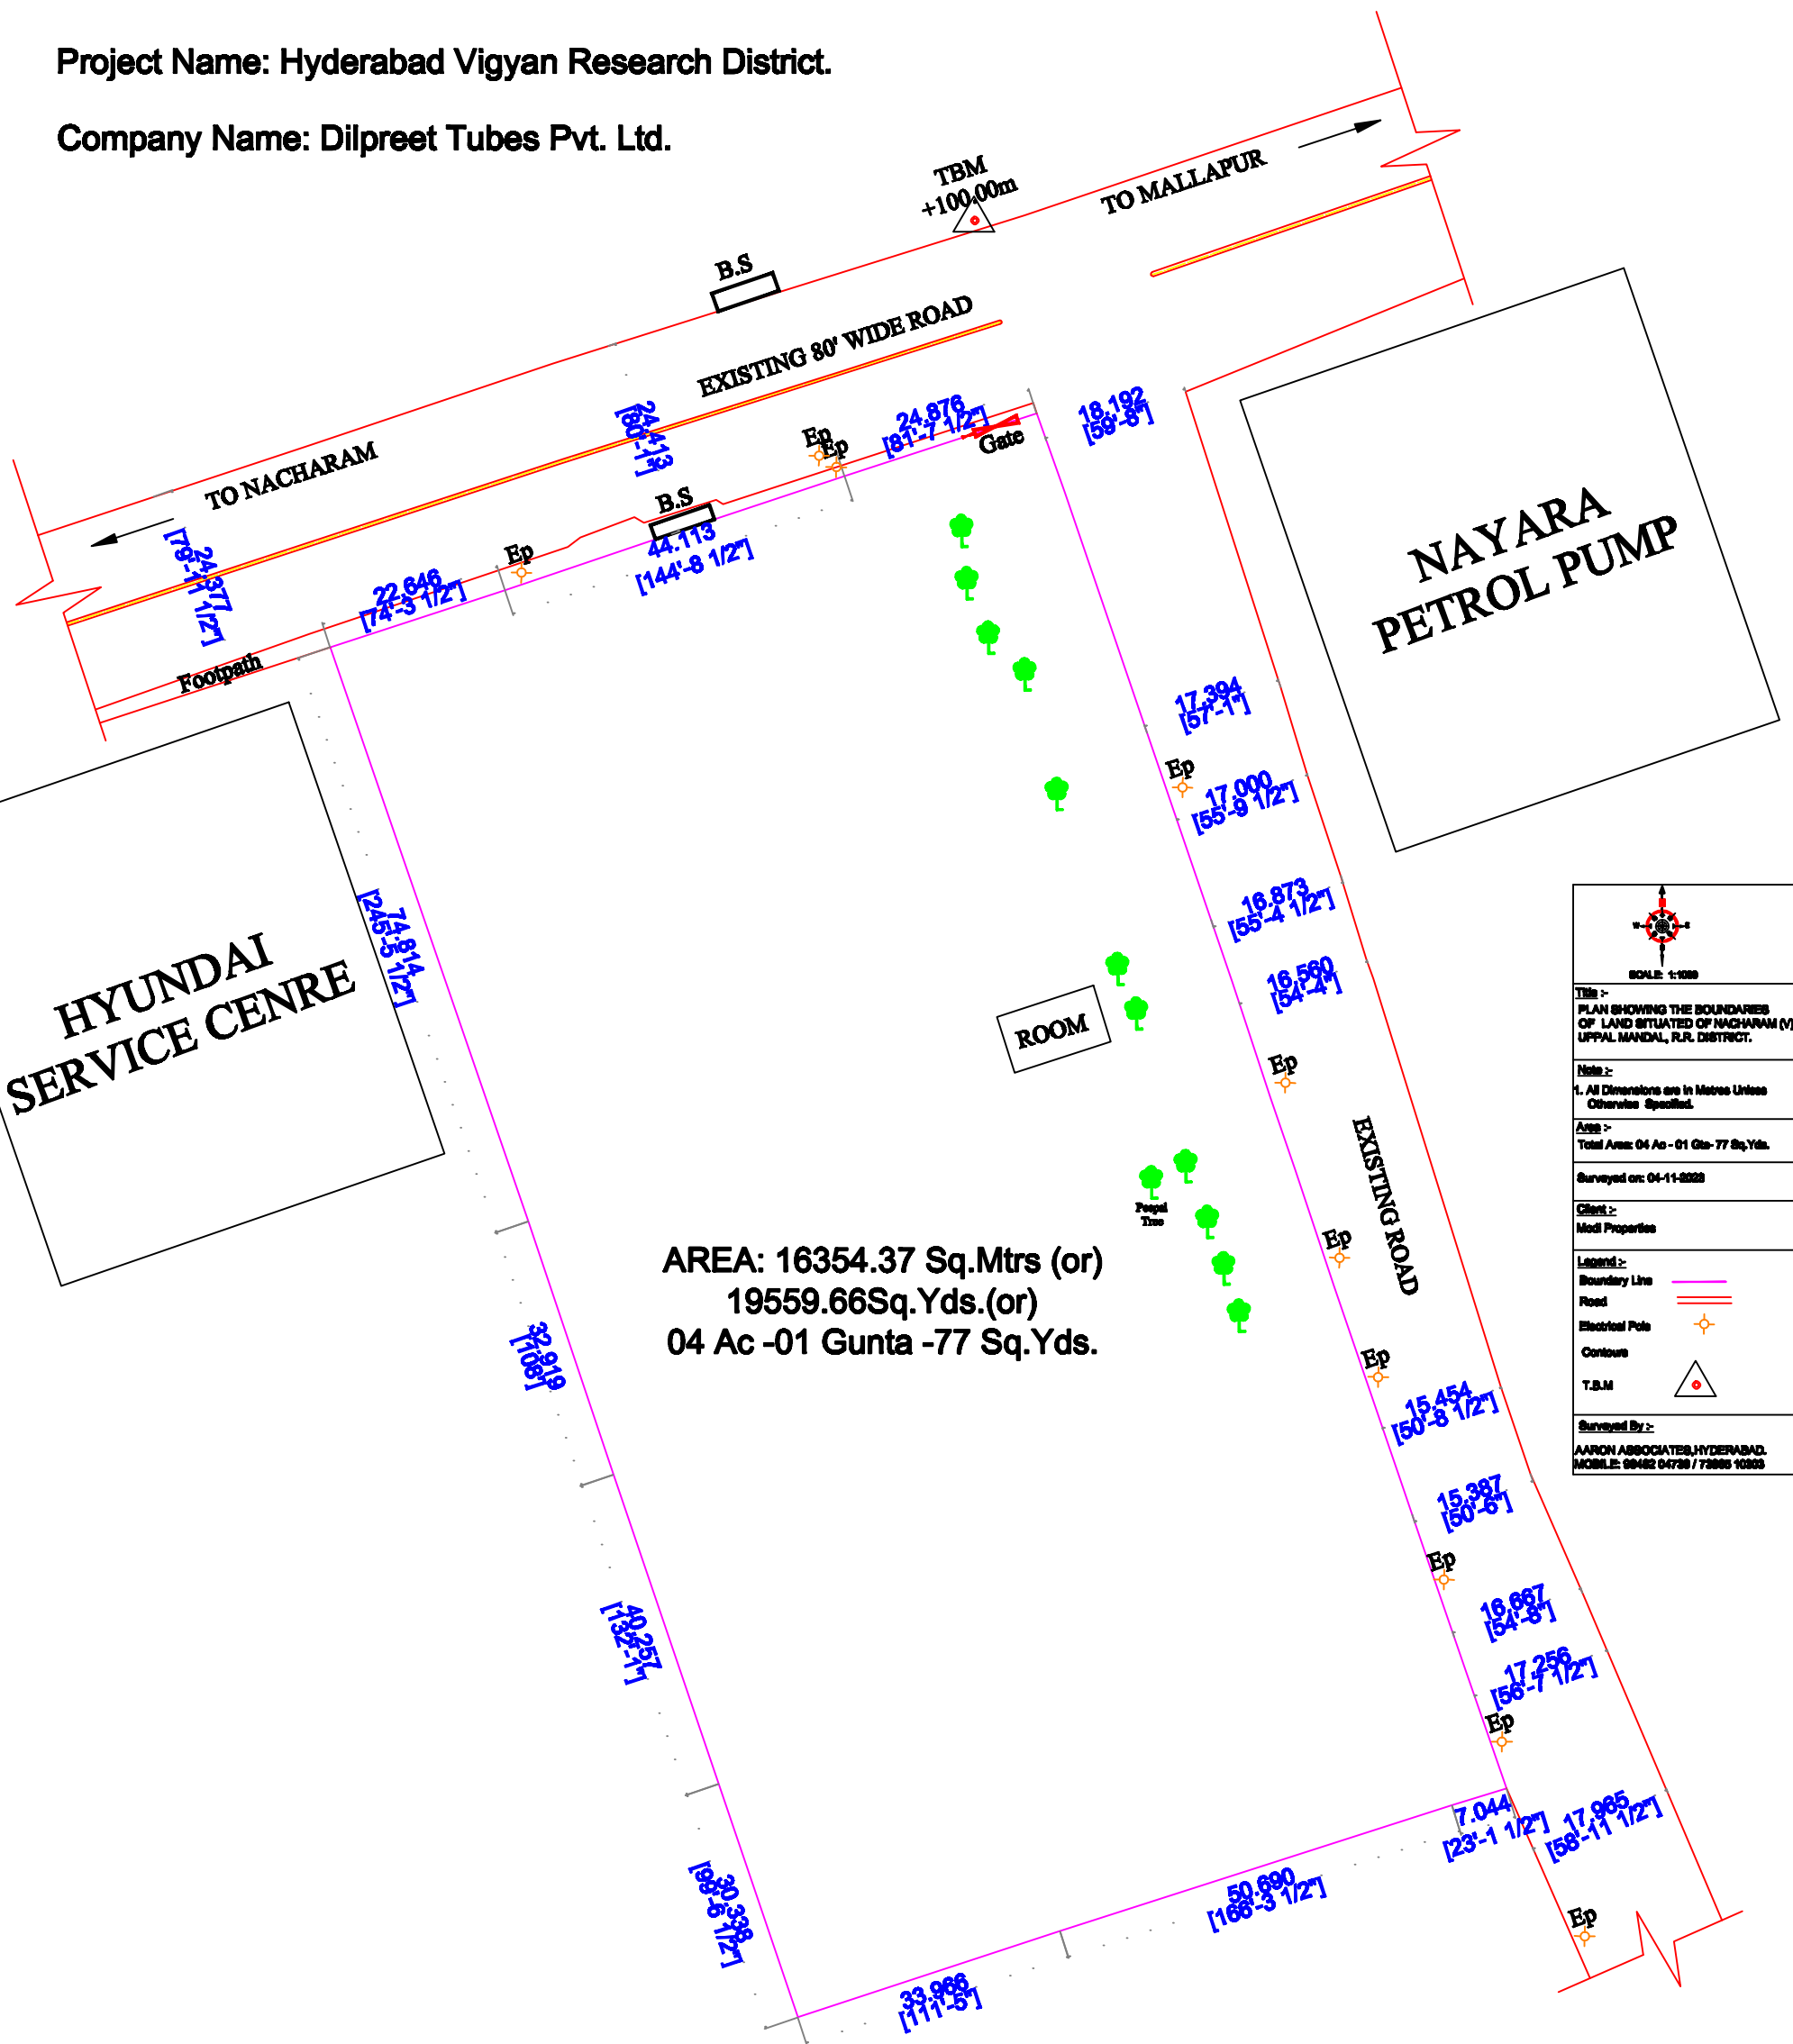

AREA: 16354.37 Sq.Mtrs (or)
 19559.66Sq.Yds.(or)
 04 Ac -01 Gunta -77 Sq.Yds.

SCALE: 1:1000

Title :-
 PLAN SHOWING THE BOUNDARIES OF LAND SITUATED AT NACHARAM (V), UPPAL MANDAL, R.R. DISTRICT.

Note :-
 1. All Dimensions are in Metres Unless Otherwise Specified.

Area :-
 Total Area: 04 Ac - 01 Gunta - 77 Sq.Yds.

Surveyed on: 04-11-2023

Client :-
 Mod Properties

Legend :-
 Boundary Line:
 Road:
 Electrical Pole:
 Contour:
 T.B.M:

Surveyed By :-
 AARON ASSOCIATES, HYDERABAD.
 MOBILE: 99482 04736 / 73865 10303

Surveyed By: Aaron Associates
 Mobile : 9948204736/7386510303