
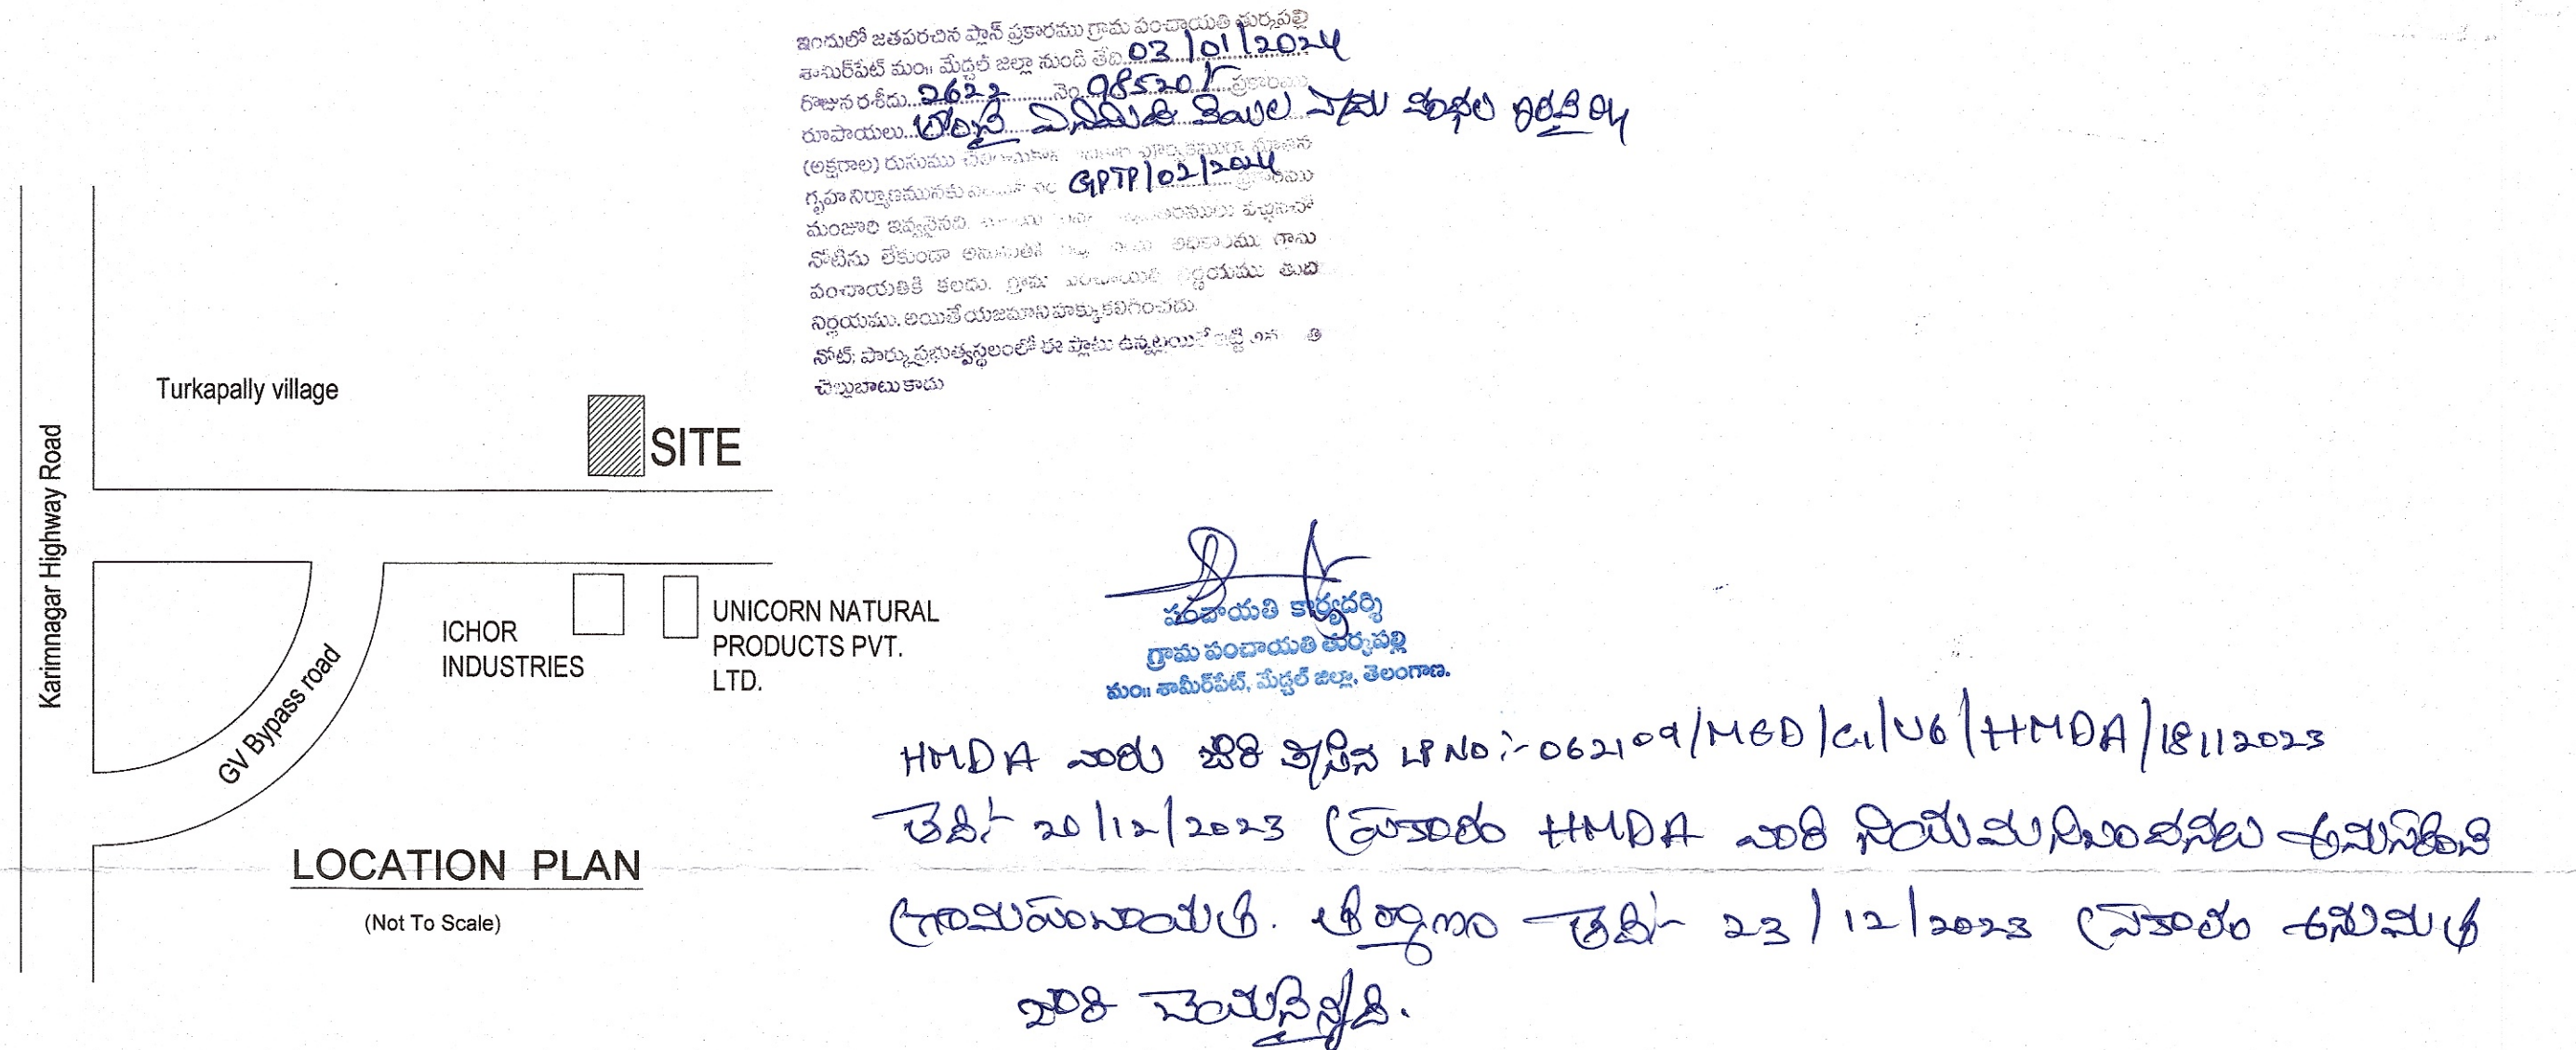
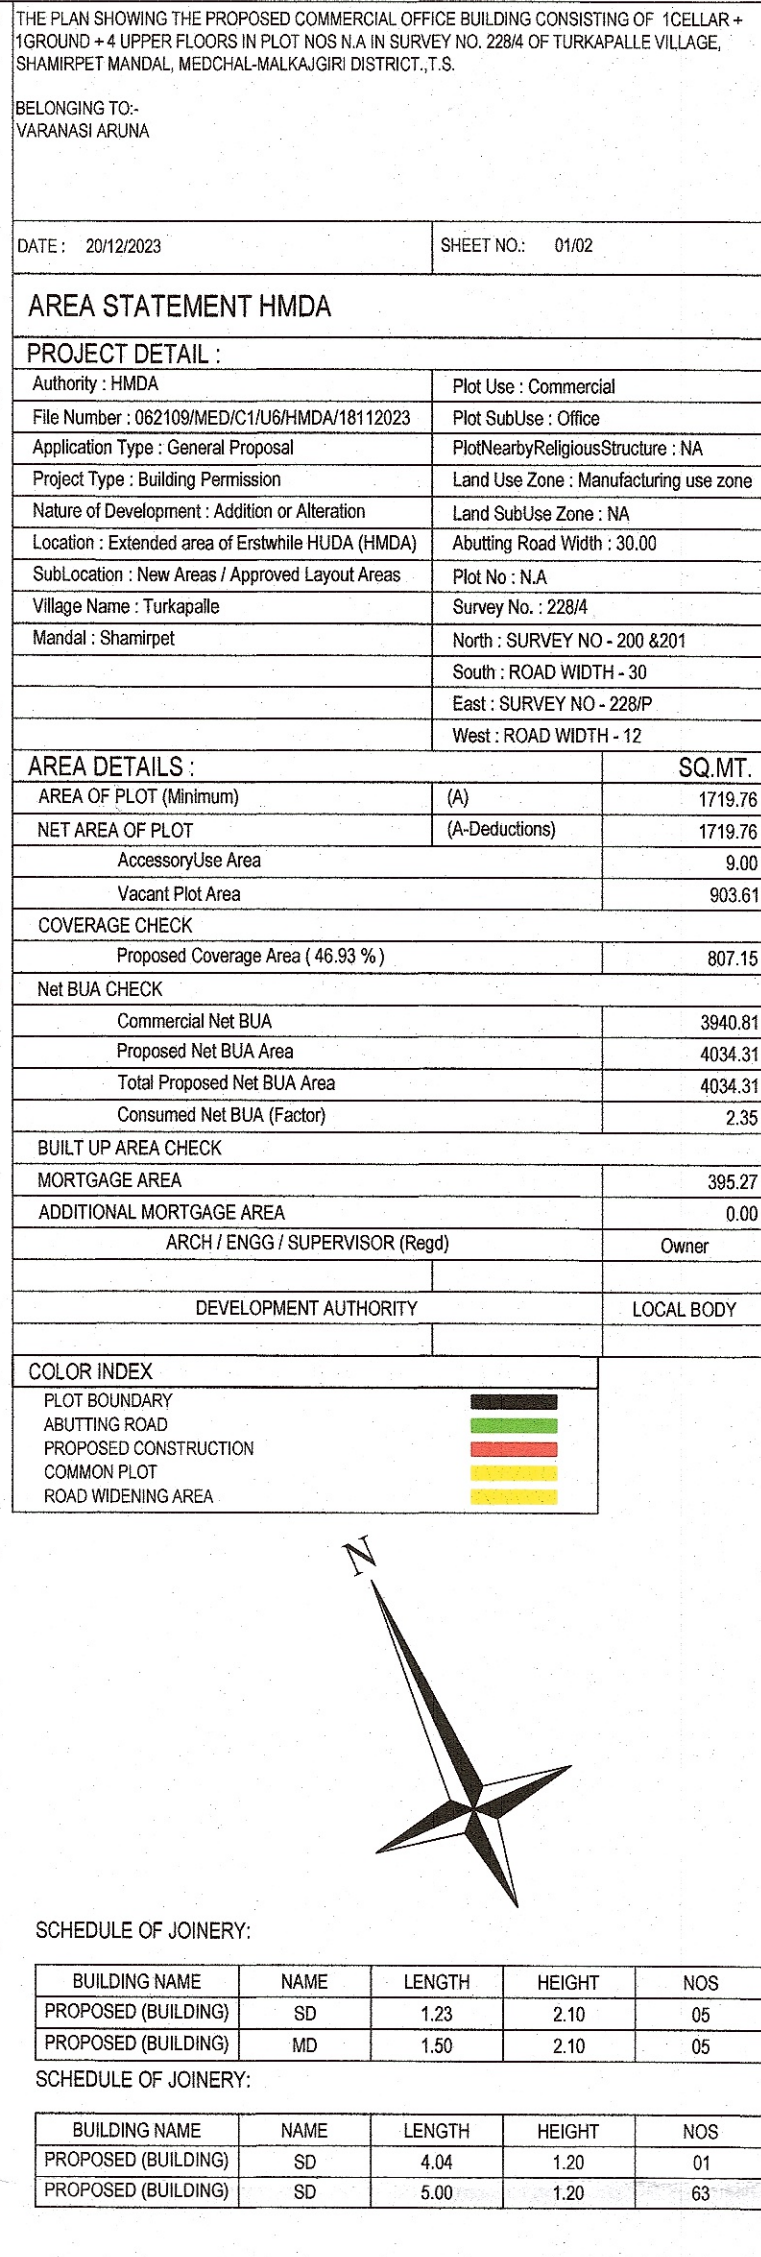
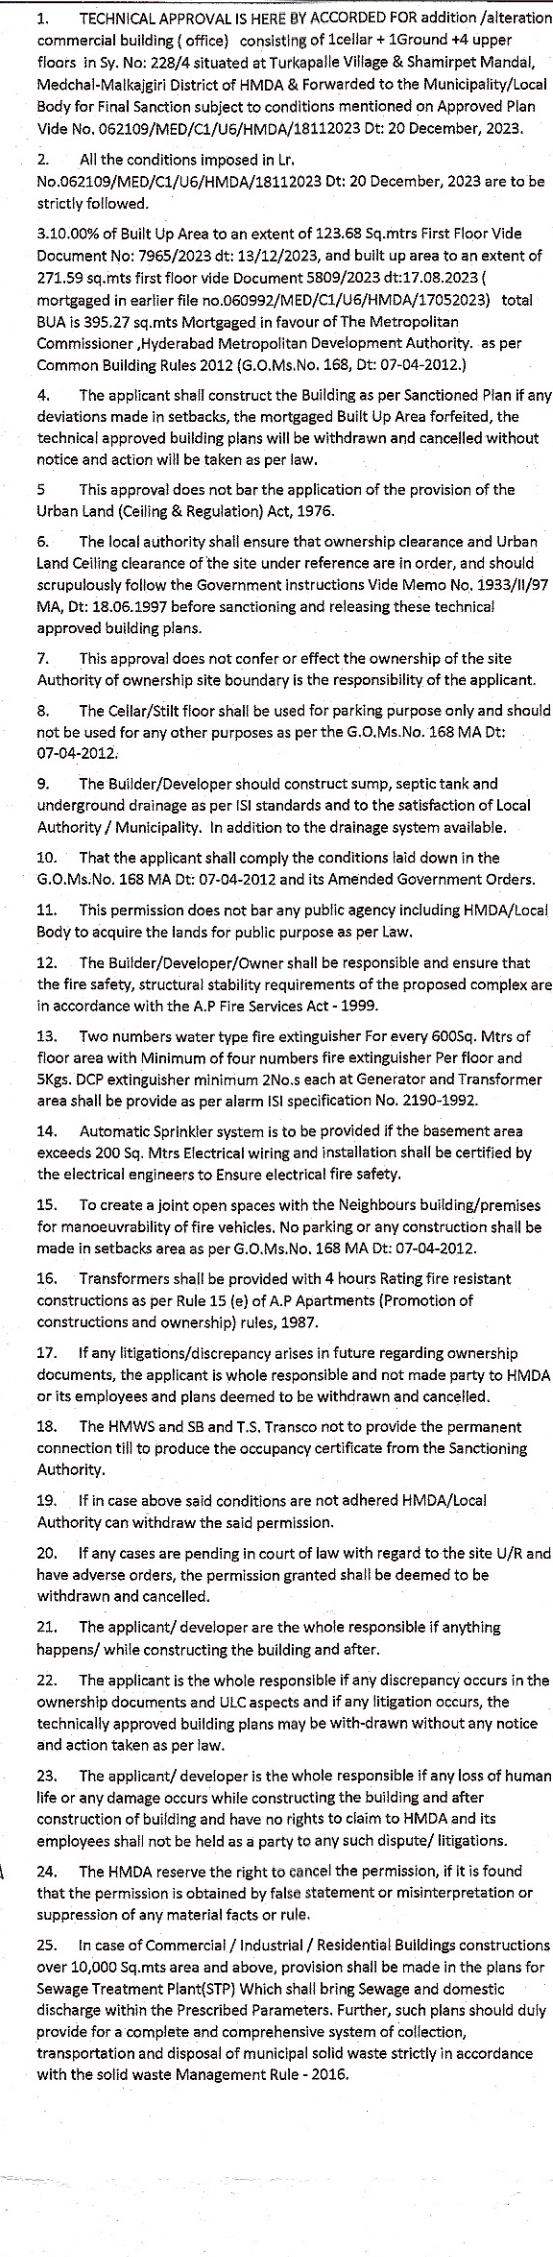
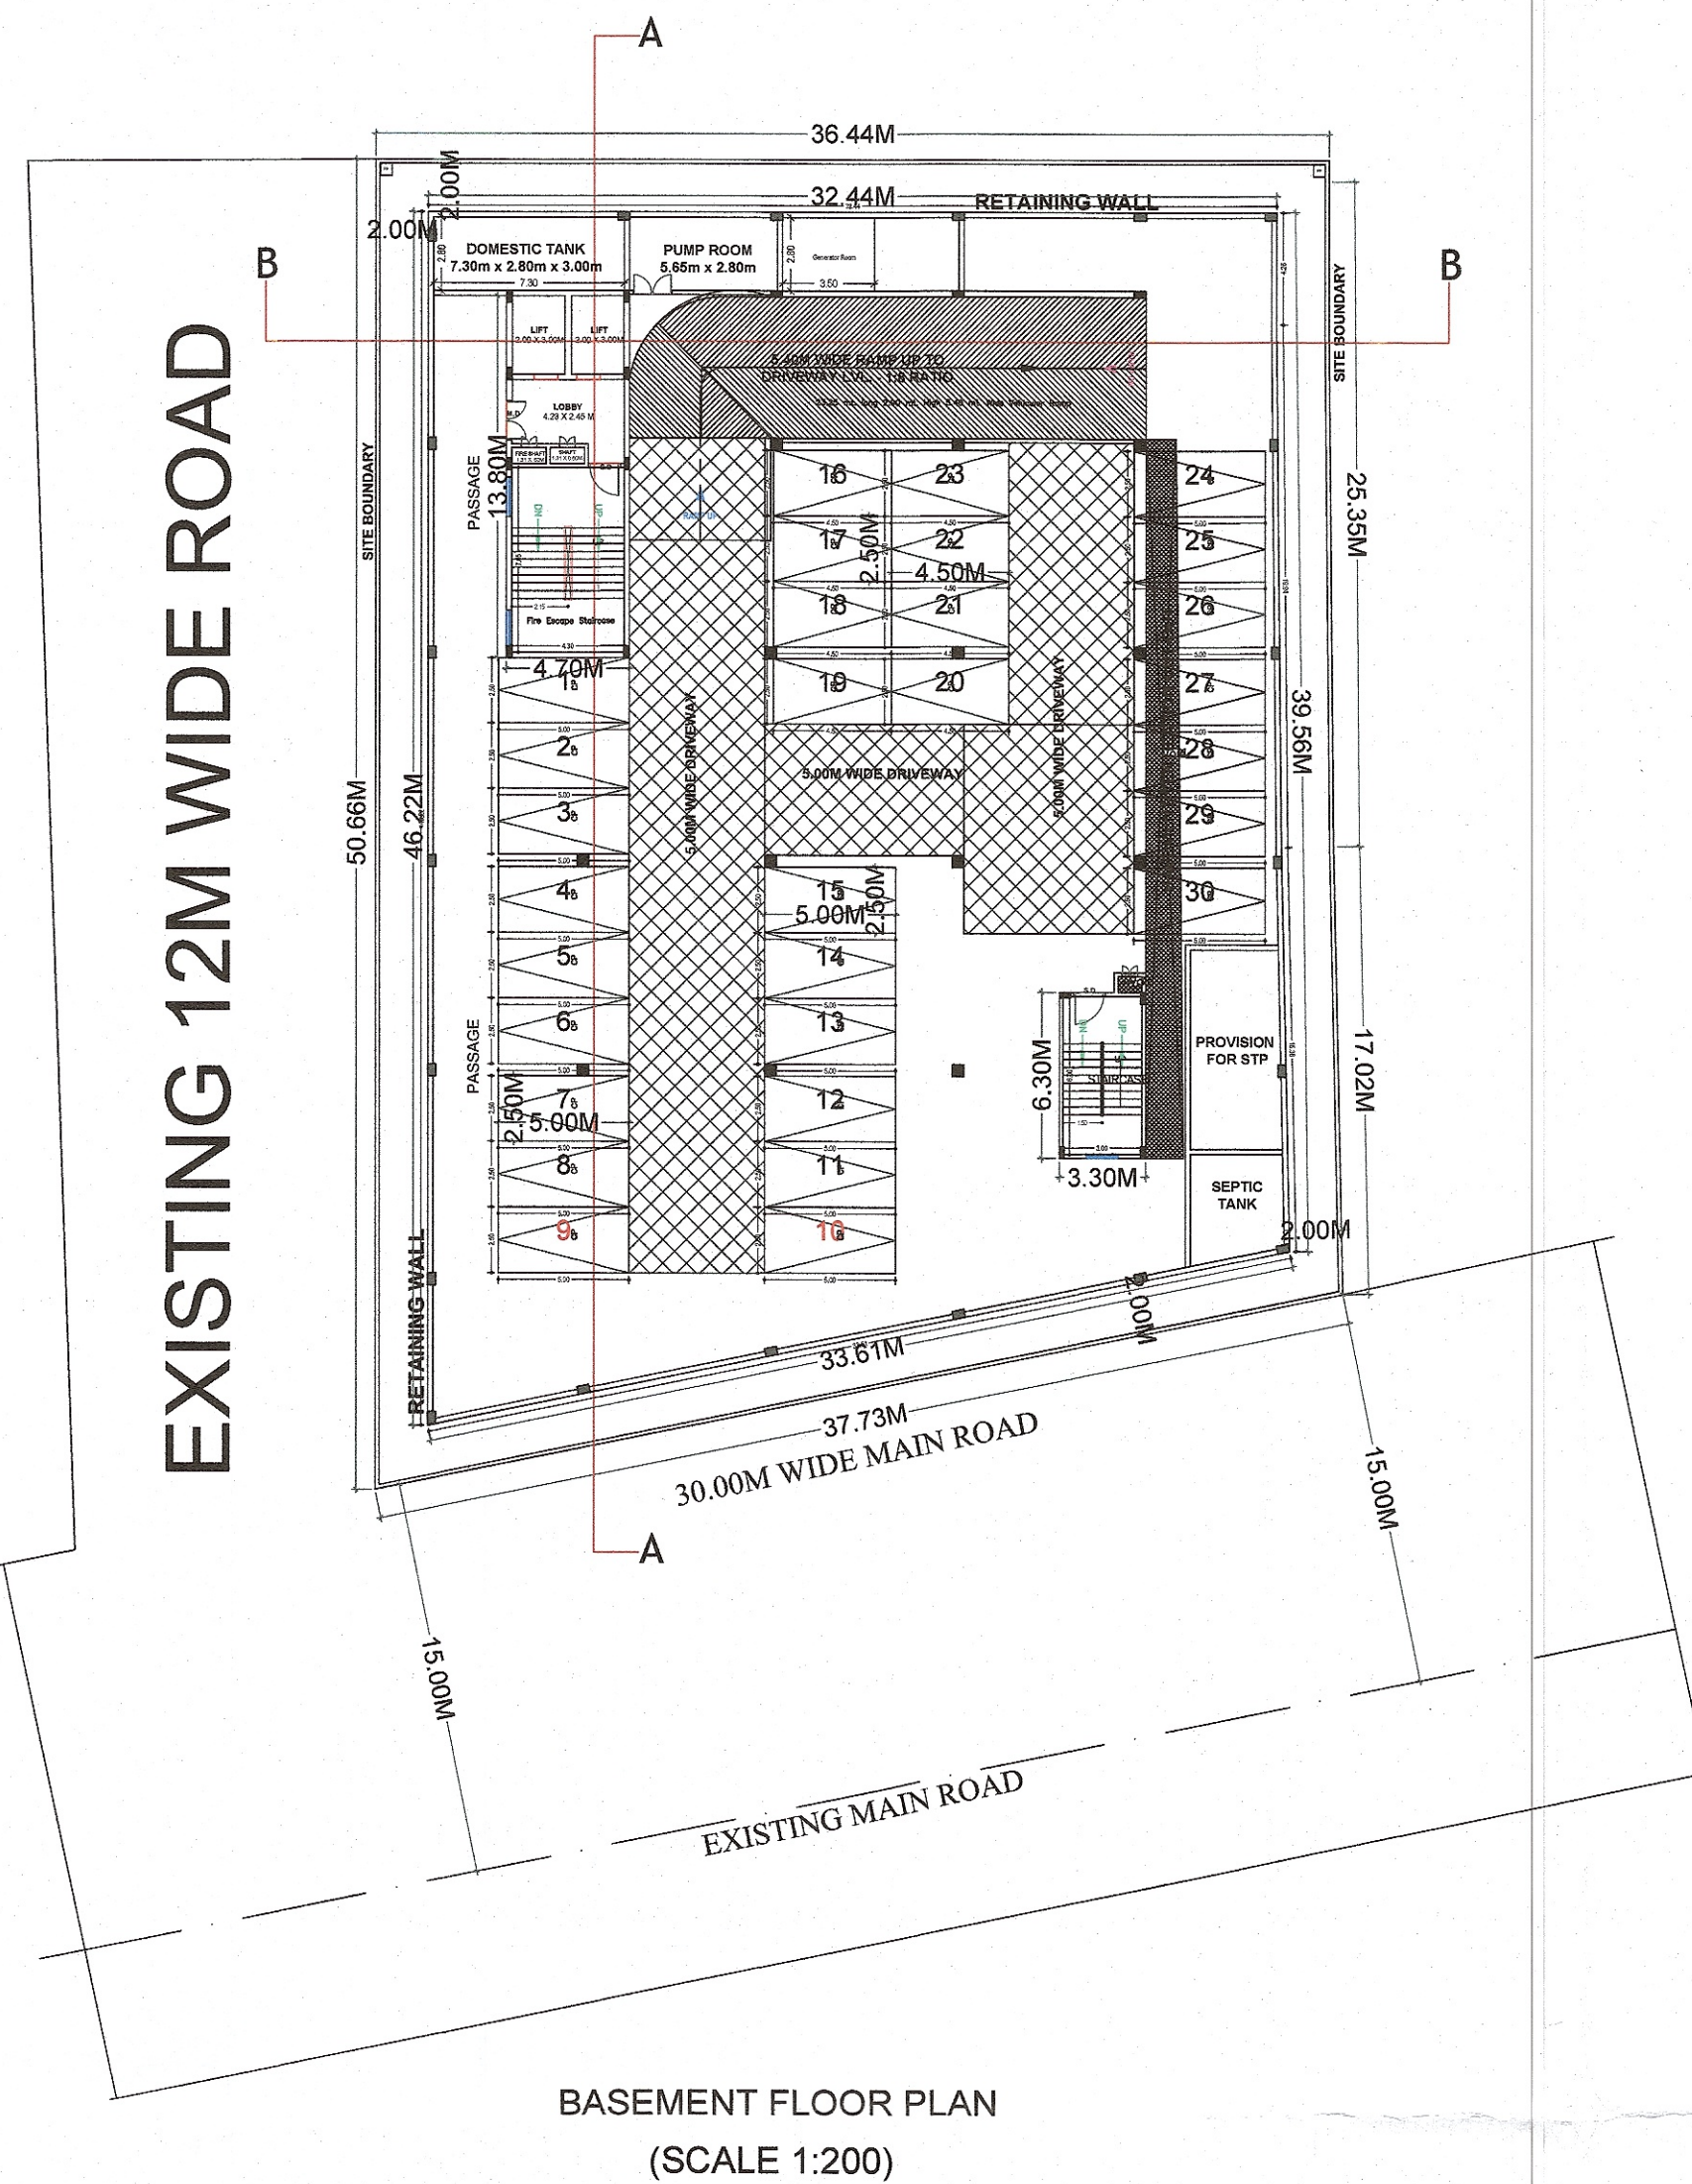
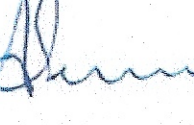
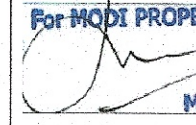


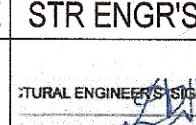

Net BUA & Dwelling Units Details (Table 4c-1)							
Building	No. of Same Bldg	Total Built Up Area (Sq.mt)	Deductions (Area in Sq.mt)			Proposed Net BUA Area (Sq.mt)	Total Net BUA Area (Sq.mt)
			Lift Machine	Void	Parking		
PROPOSED (BUILDING)	1	3980.25	12.75	47.70	1157.95	3040.81	4034.32
Grand Total :	1	3980.25	12.75	47.70	1157.95	3040.81	4034.32

	
Name : PALTHI NOULIKA	Name : K YASWANTH RAO
Designation : Junior Planning Officer	Designation : Planning Officer
Date : 23-Dec-2023 16:	Date : 23-Dec-2023 17:

OWNER'S SIGNATURE	BUILDER'S SIGNATURE
	For MOOI PROPERTIES PVT. LTD.  Managing Director
ARCHITECT'S SIGNATURE	STR. ENGR'S SIGNATURE
 Ch. Jayaram CA/2010/49279	 ADEPO KASHIRAM M.Tech (Structural) GHMC Licensed Structural Engineer LIC No: 69/Stn. Engr/Tp 10/204/Cs I-8-522/42, 2nd, Chakradhary, Hyderabad