

Letter of Allotment for Car Parking

To,
Ms. Vaishali Vaidya
Flat no. D-203
Mayflower Grande,
Mallapur, Hyderabad.

Date: 19.12.2018

Dear Madam,

Sub: Letter of allotment for Car Parking for the flat purchased by you in our project known as 'Mayflower Grande' situated at Sy no. 2/1/1, 183, 184, 190 & 191, Mallapur, Uppal, R R District.

You have purchased flat no. D-203 at 'Mayflower Grande' as per Sale Deed dated 28.03.2018, bearing document no. 1809/2018 registered at the office of the Sub-Registrar, Kapra, Medchal-Malkajgiri. As per our Agreement you have been allotted covered car parking of about 100 sft.

This letter is to confirm that you have been allotted one full size car parking no. UBD-13 in the upper basement of block 'D' marked in red in the plan annexed.


You shall have absolute ownership rights on this car parking as per the terms and conditions of the above referred sale deed.

You shall not cover the car parking area by any permanent or temporary structure. You shall also abide by all the rules and regulations of Mayflower Grande Owners Association as applicable for this car parking allotted to you.

Thank you.

Yours Sincerely,

For B & C Estates.

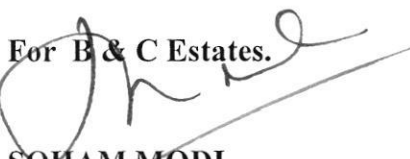
SOHAM MODI
Partner




Confirmed & Accepted

Signature: 


Name: VAISHALI VAIDYA

Date: _____

BLOCK	NO.OF PARKINGS
UBA	35
UBB	25
UBC	35
UBD	35
UBE	31
UBF	25
TOTAL	186

PRODUCED BY AN AUTODESK EDUCATIONAL PRODUCT

PRODUCED BY AN AUTODESK EDUCATIONAL PRODUCT

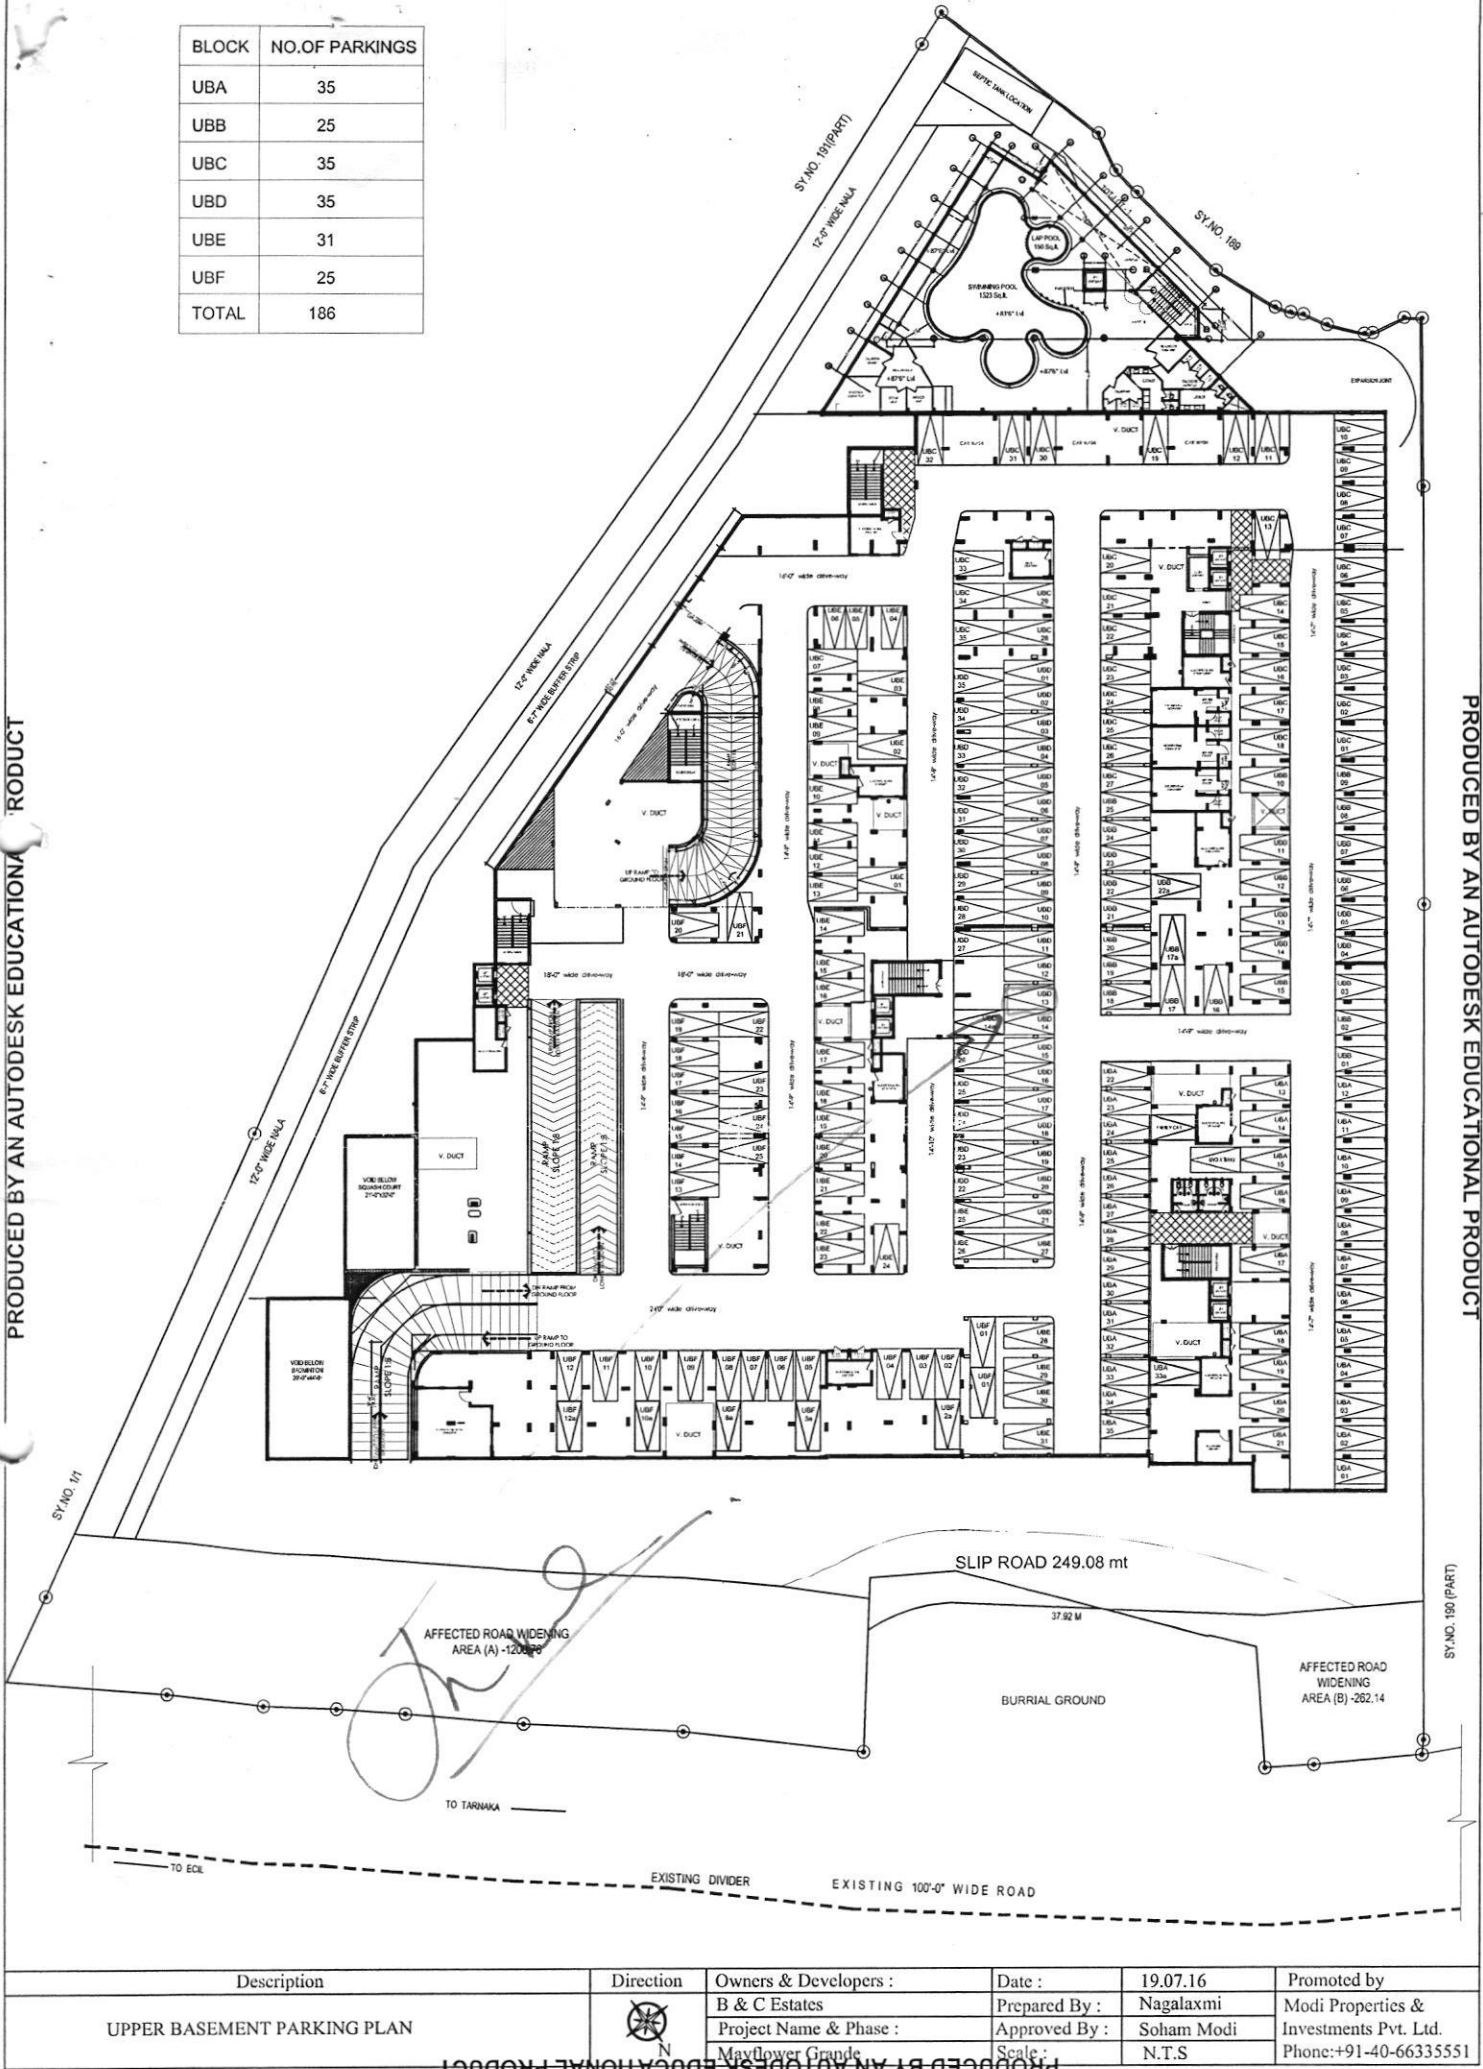

(PART) 061 ON-15

Description	Direction	Owners & Developers :	Date :	19.07.16	Promoted by
UPPER BASEMENT PARKING PLAN		B & C Estates	Prepared By :	Nagalaxmi	Modi Properties &
		Project Name & Phase :	Approved By :	Soham Modi	Investments Pvt. Ltd.
		Mayflower Grande	Scale :	N.T.S	Phone:+91-40-66335551