

Letter of Allotment for Car Parking

Date: 11.07.2019

To,
Mr. Murali Raman
Flat no. E-206
Mayflower Grande,
Mallapur, Hyderabad.

Dear Madam / Sir,

Sub: Letter of allotment for Car Parking for the flat purchased by you in our project known as 'Mayflower Grande' situated at Sy no. 2/1/1, 183, 184, 190 & 191, Mallapur, Uppal, R R District.

You have purchased flat no. E-206 at 'Mayflower Grande' as per Sale Deed dated 31.05.2019, bearing document no. 3081/2019 registered at the office of the Sub-Registrar, Kapra, Hyderabad. As per our Agreement you have been allotted a covered family car parking of about 200 sft.

This letter is to confirm that you have been allotted family car parking no. LBE-29 in the lower basement of block 'E' marked in red in the plan annexed.


You shall have absolute ownership rights on this car parking as per the terms and conditions of the above referred sale deed.

You shall not cover the car parking area by any permanent or temporary structure. You shall also abide by all the rules and regulations of Mayflower Grande Owners Association as applicable for this car parking allotted to you.

Thank you.

Yours Sincerely,

For B & C Estates.

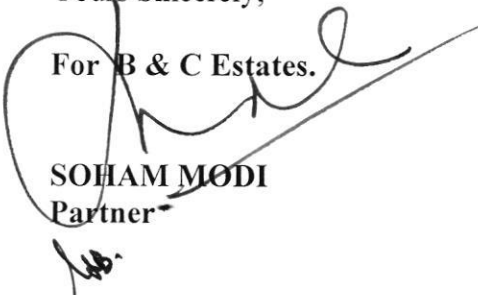
SOHAM MODI
Partner


Confirmed & Accepted


Signature: _____

Name: _____

Date: _____

BLOCK	NO.OF PARKINGS
LBA	39
LBB	28
LBC	40
LBD	40
LBE	35
LBF	30
TOTAL	212

PRODUCED BY AN AUTODESK EDUCATIONAL PRODUCT

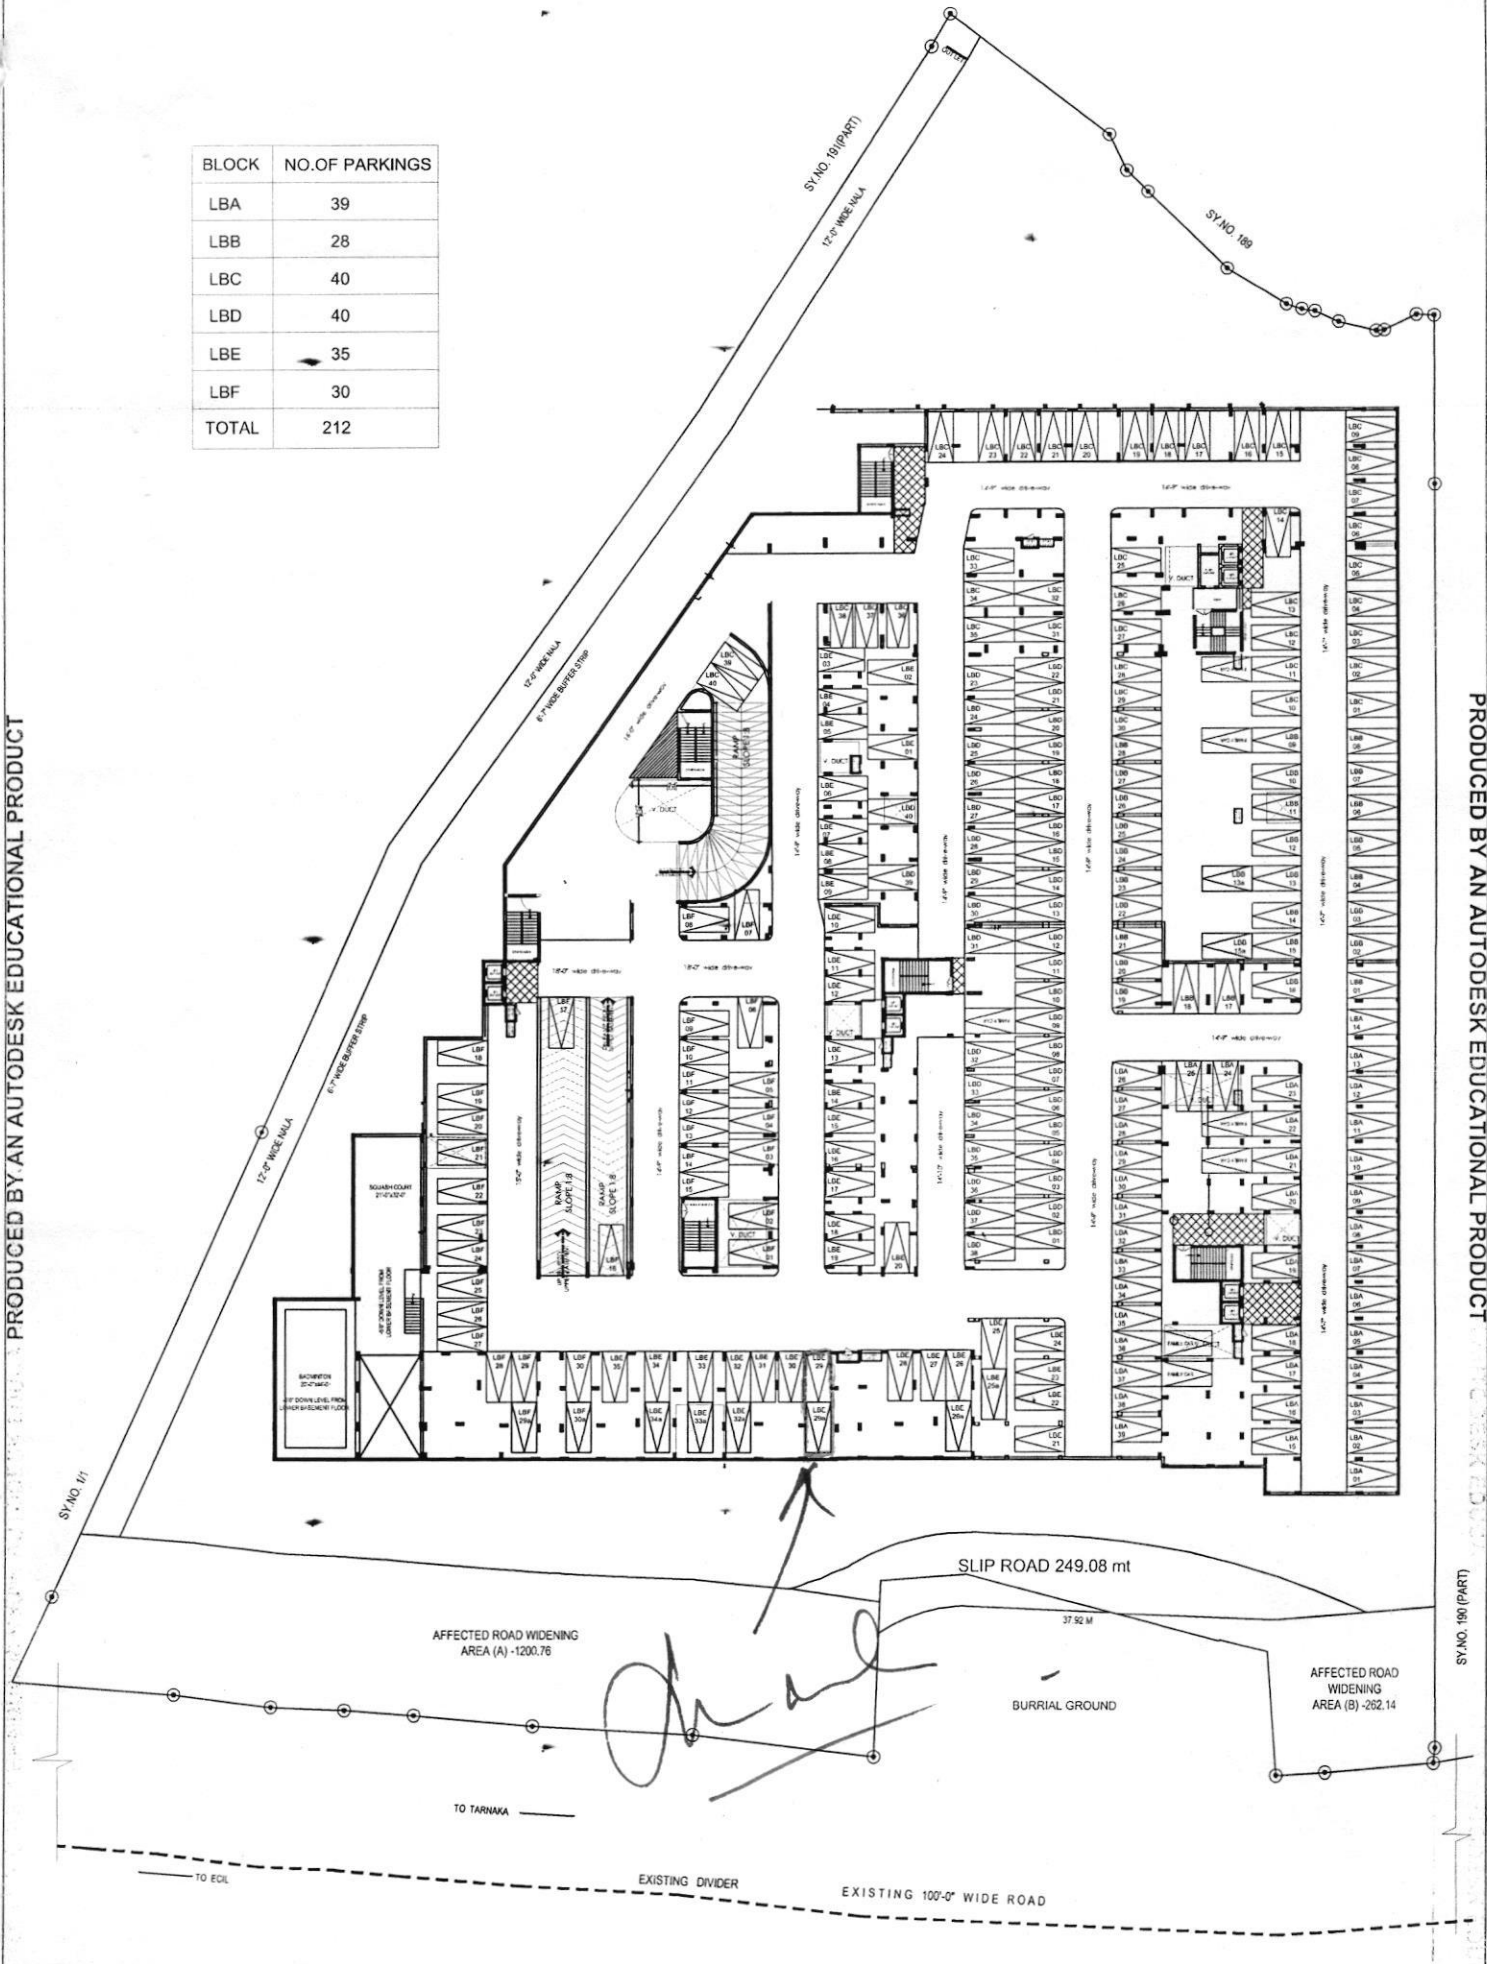

PRODUCED BY AN AUTODESK EDUCATIONAL PRODUCT

(LBA) 06: 0XYS

Description	Direction	Owners & Developers :	Date :	19.07.16	Promoted by
LOWER BASEMENT PARKING PLAN		B & C Estates	Prepared By :	Nagalaxmi	Modi Properties & Investments Pvt. Ltd. Phone:+91-40-66335551
		Project Name & Phase :	Approved By :	Soham Modi	
		Mayflower Grande	Scale :	N.T.S	