
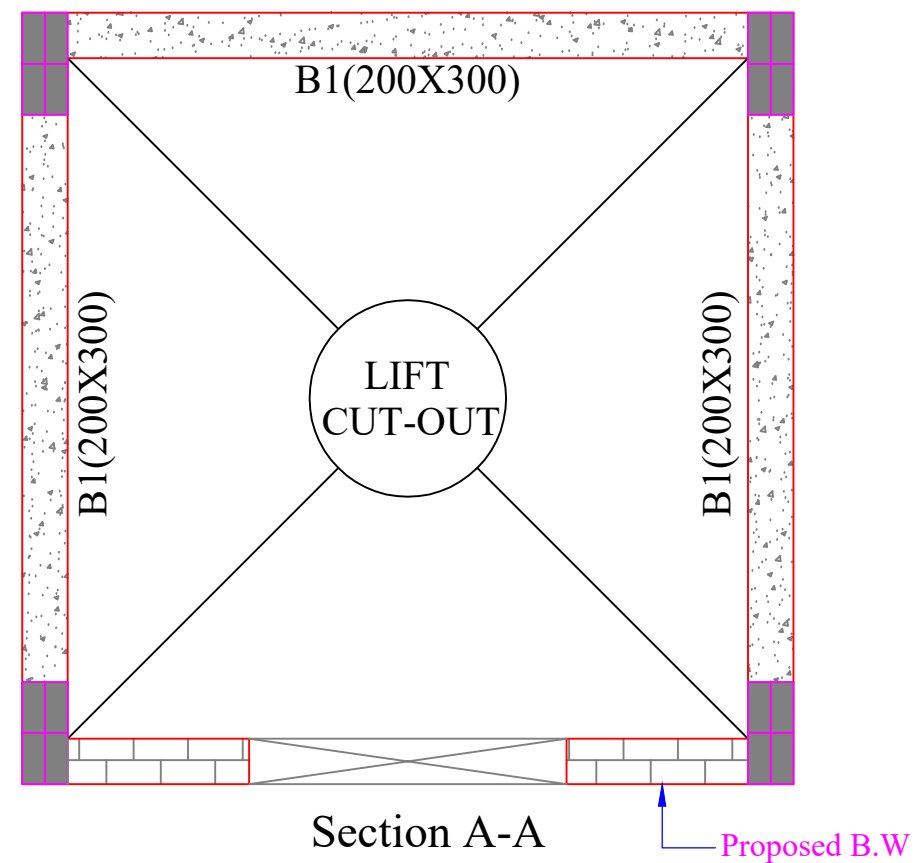
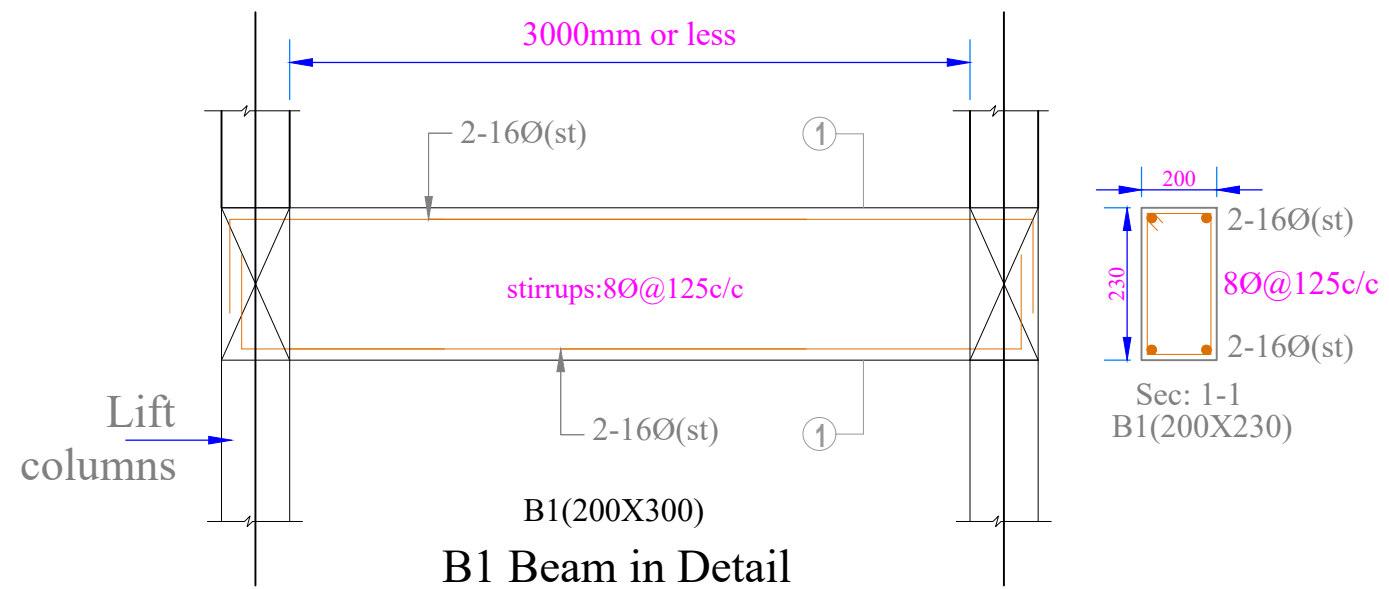


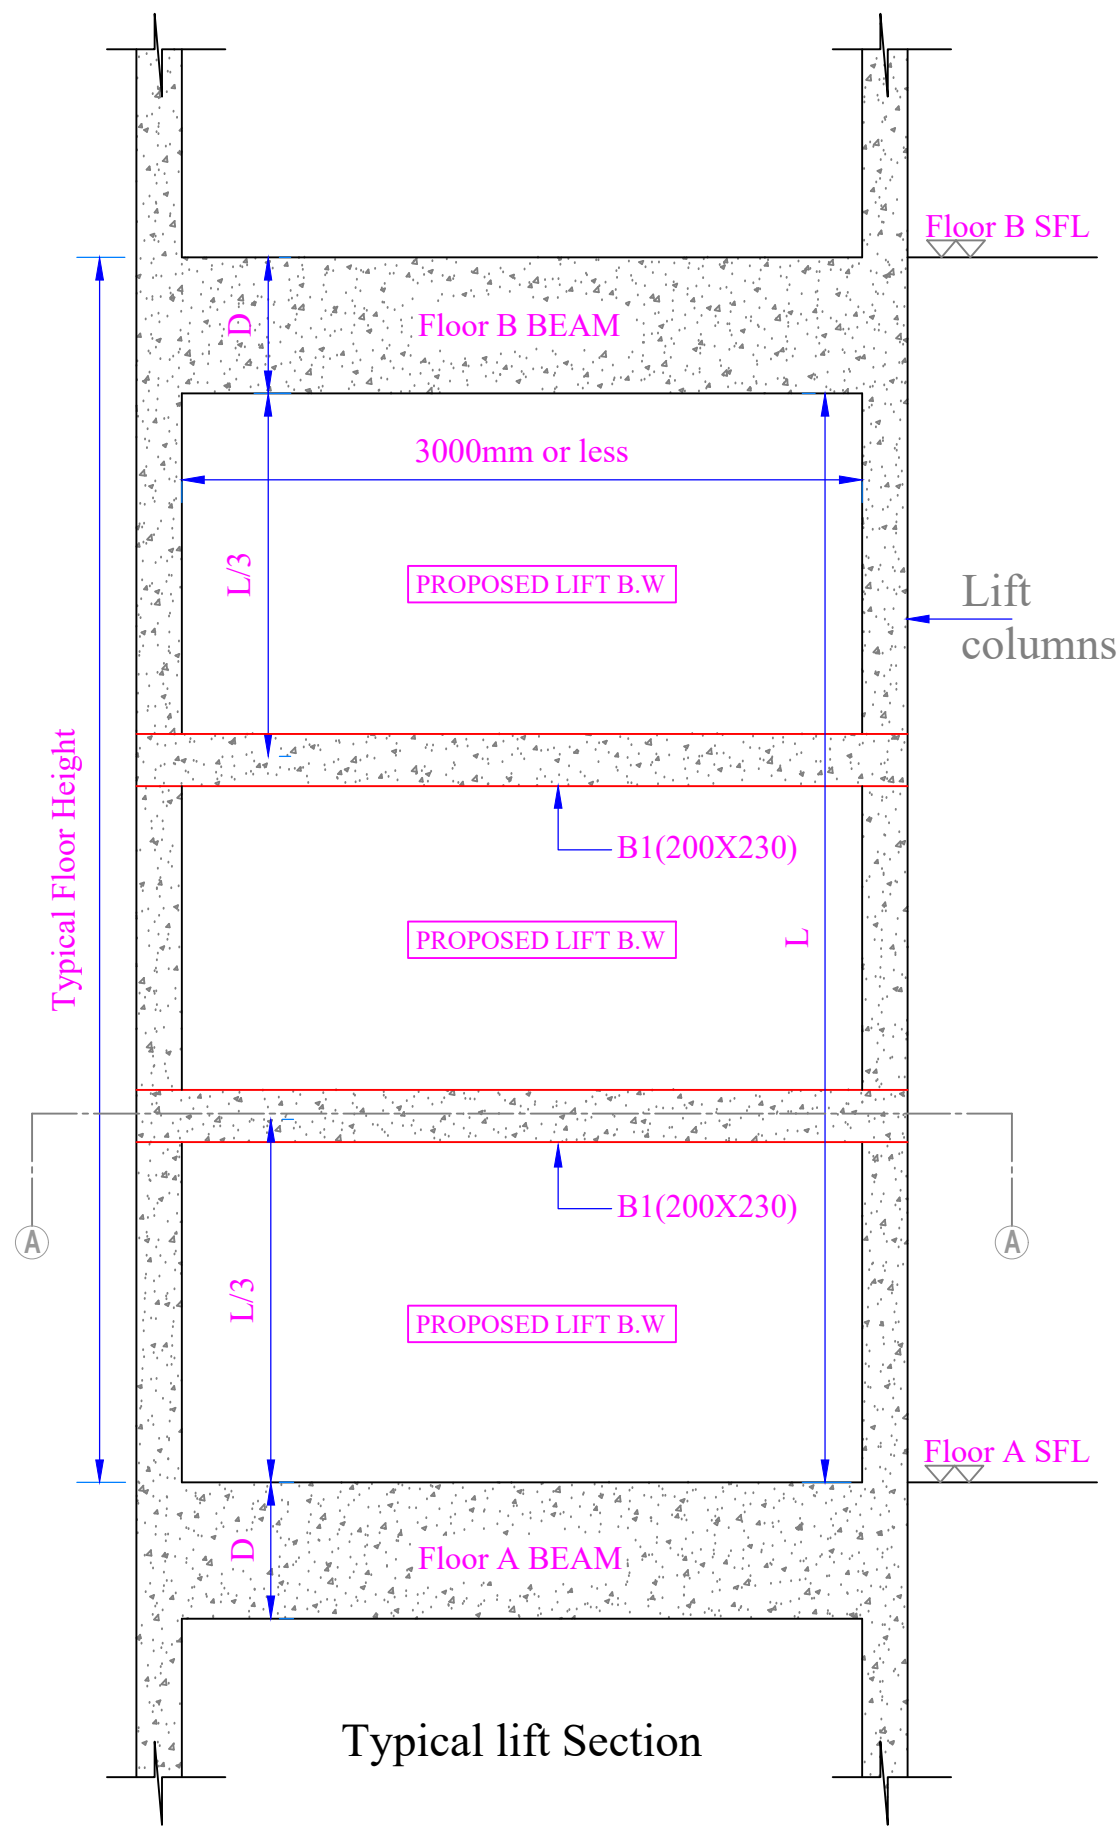

All Dimensions are in mm.

Description	Direction	Owners & Developers :	Date :	13.09.2024	Promoted by
FIG : 105 - Typical beam details with in lift walls	-	-	Prepared By :	Sujith	Modi Properties Pvt Ltd Phone:+91-40-66335551
		Project Name & Phase :	Approved By :	Soham Modi	
		-	Scale :	-	