
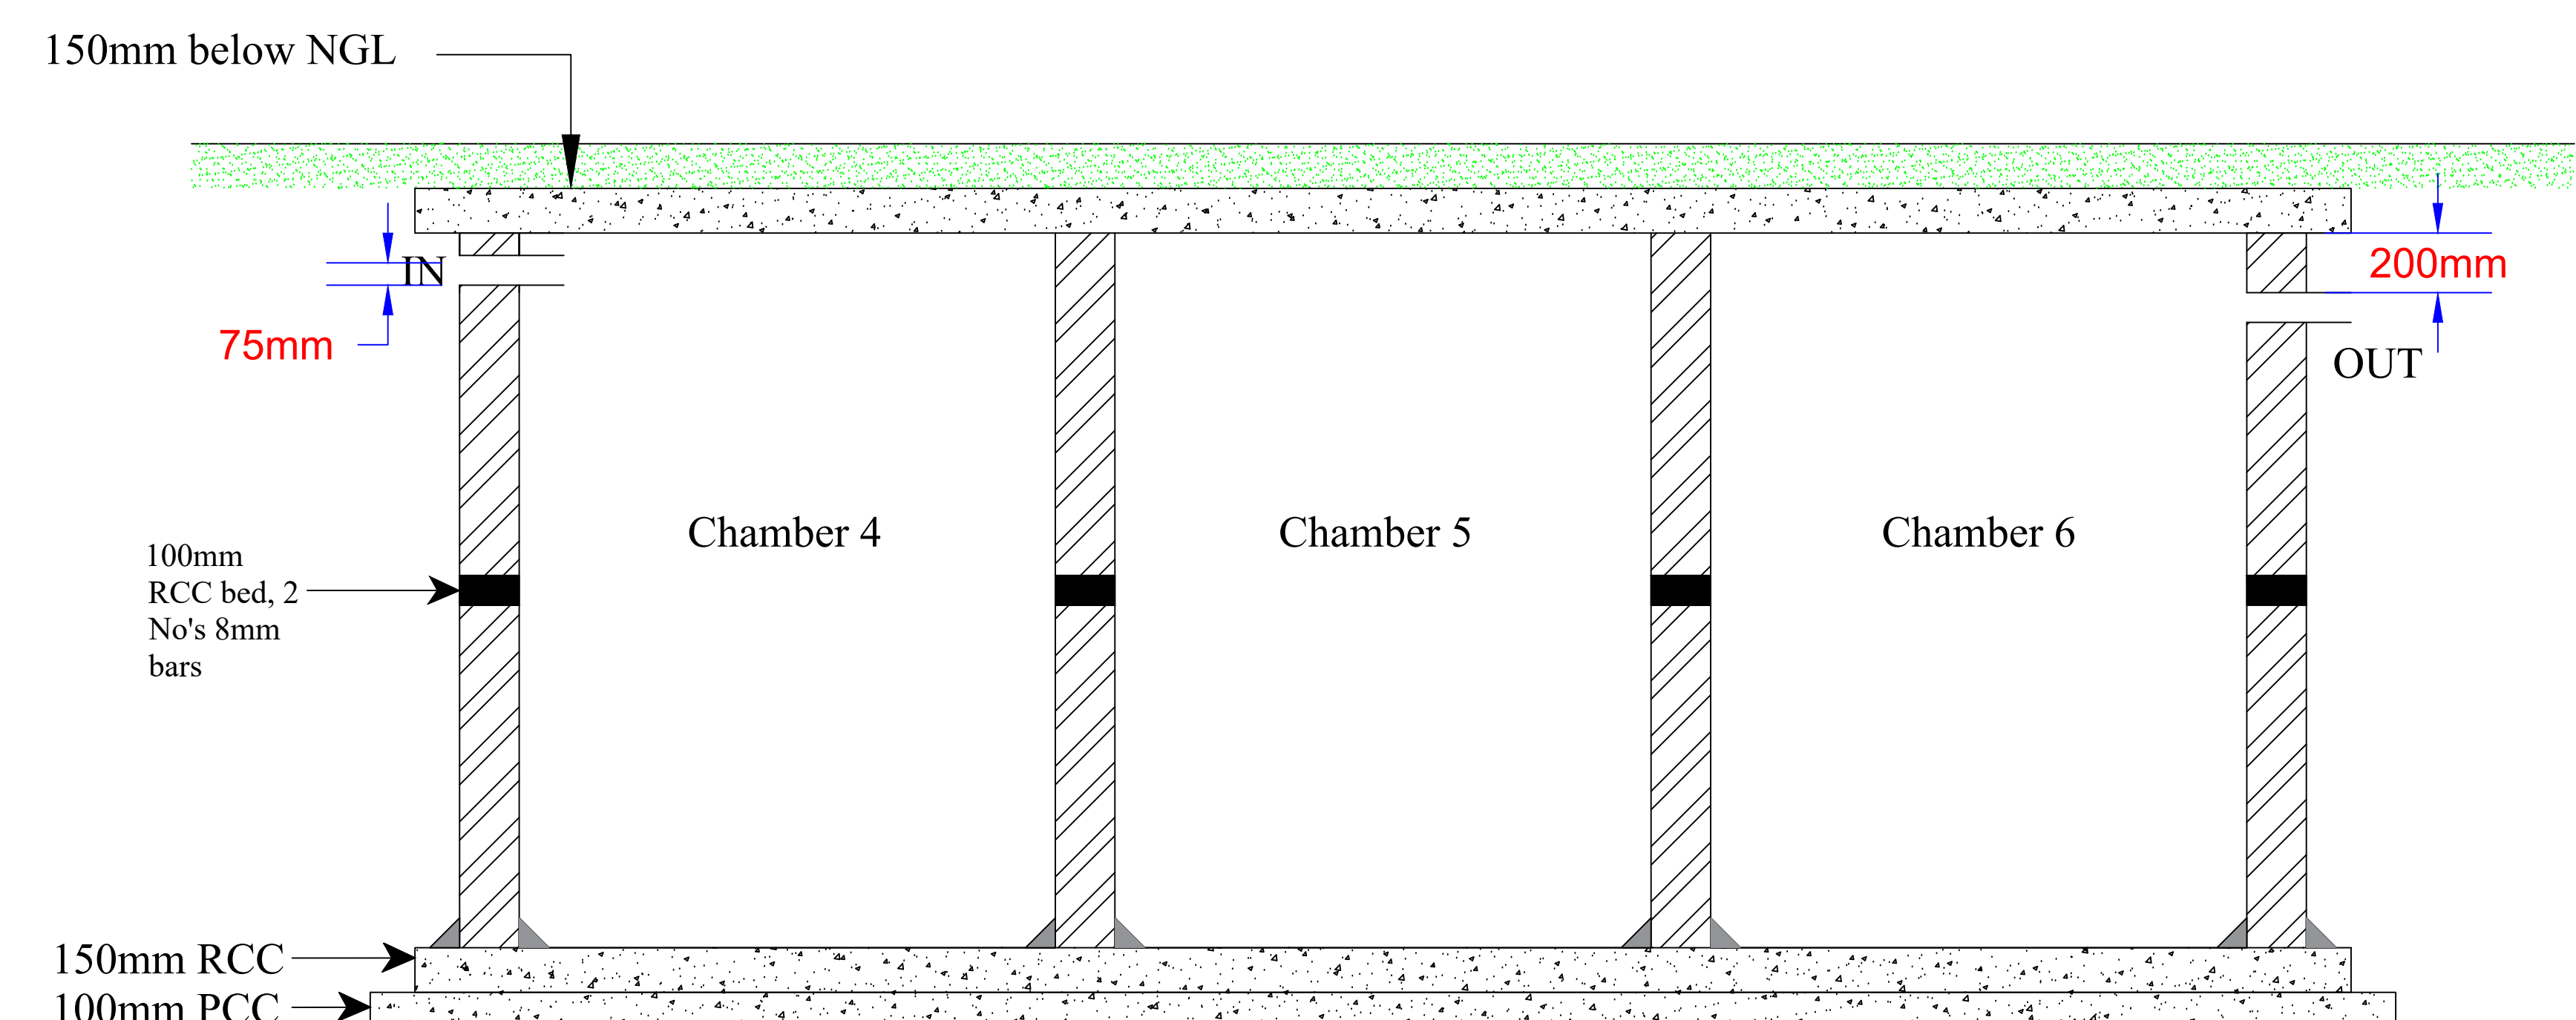
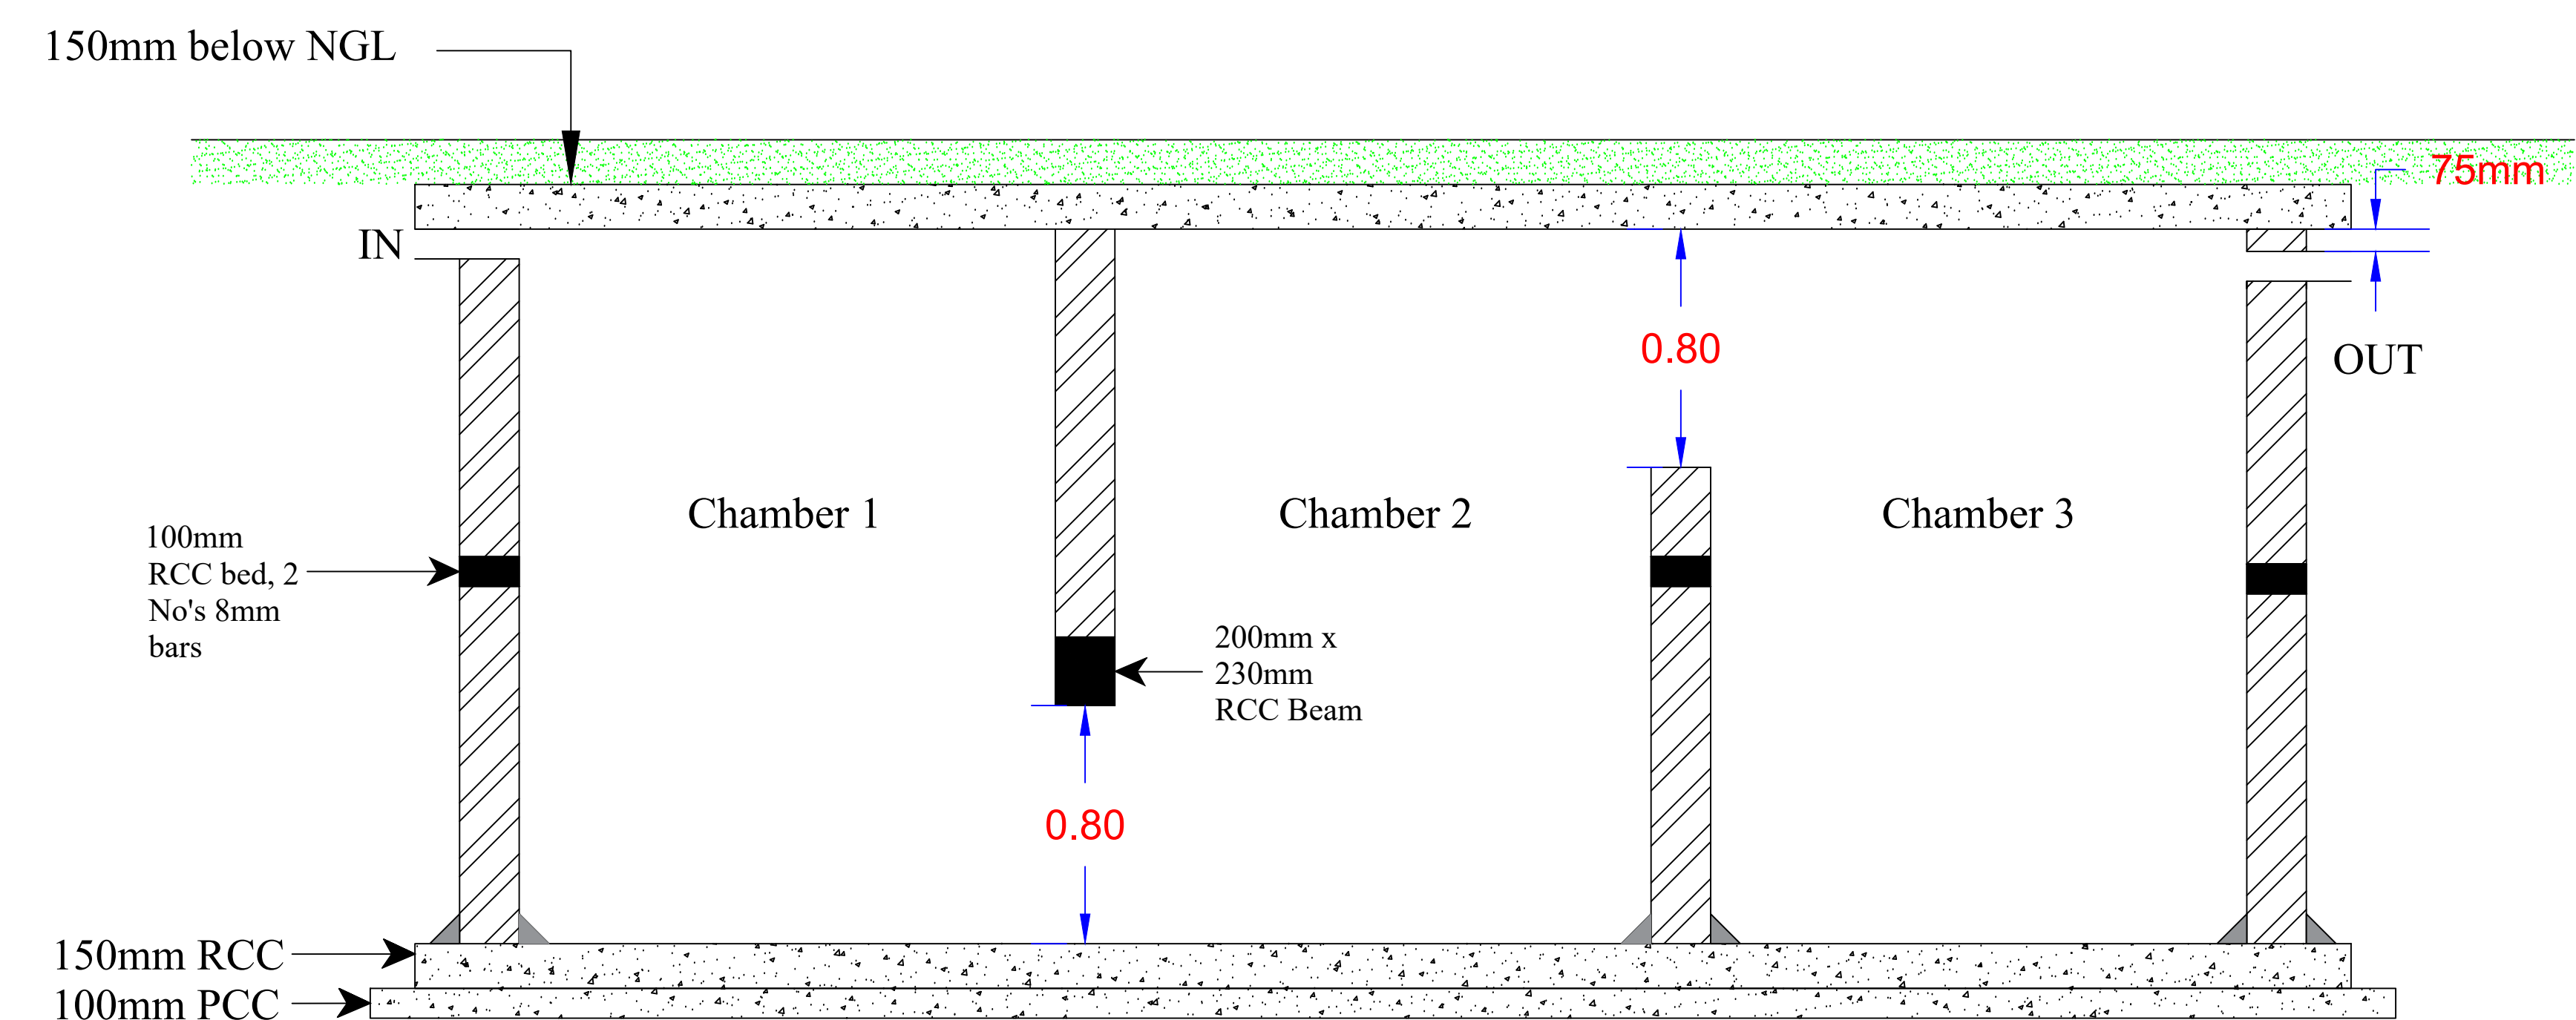


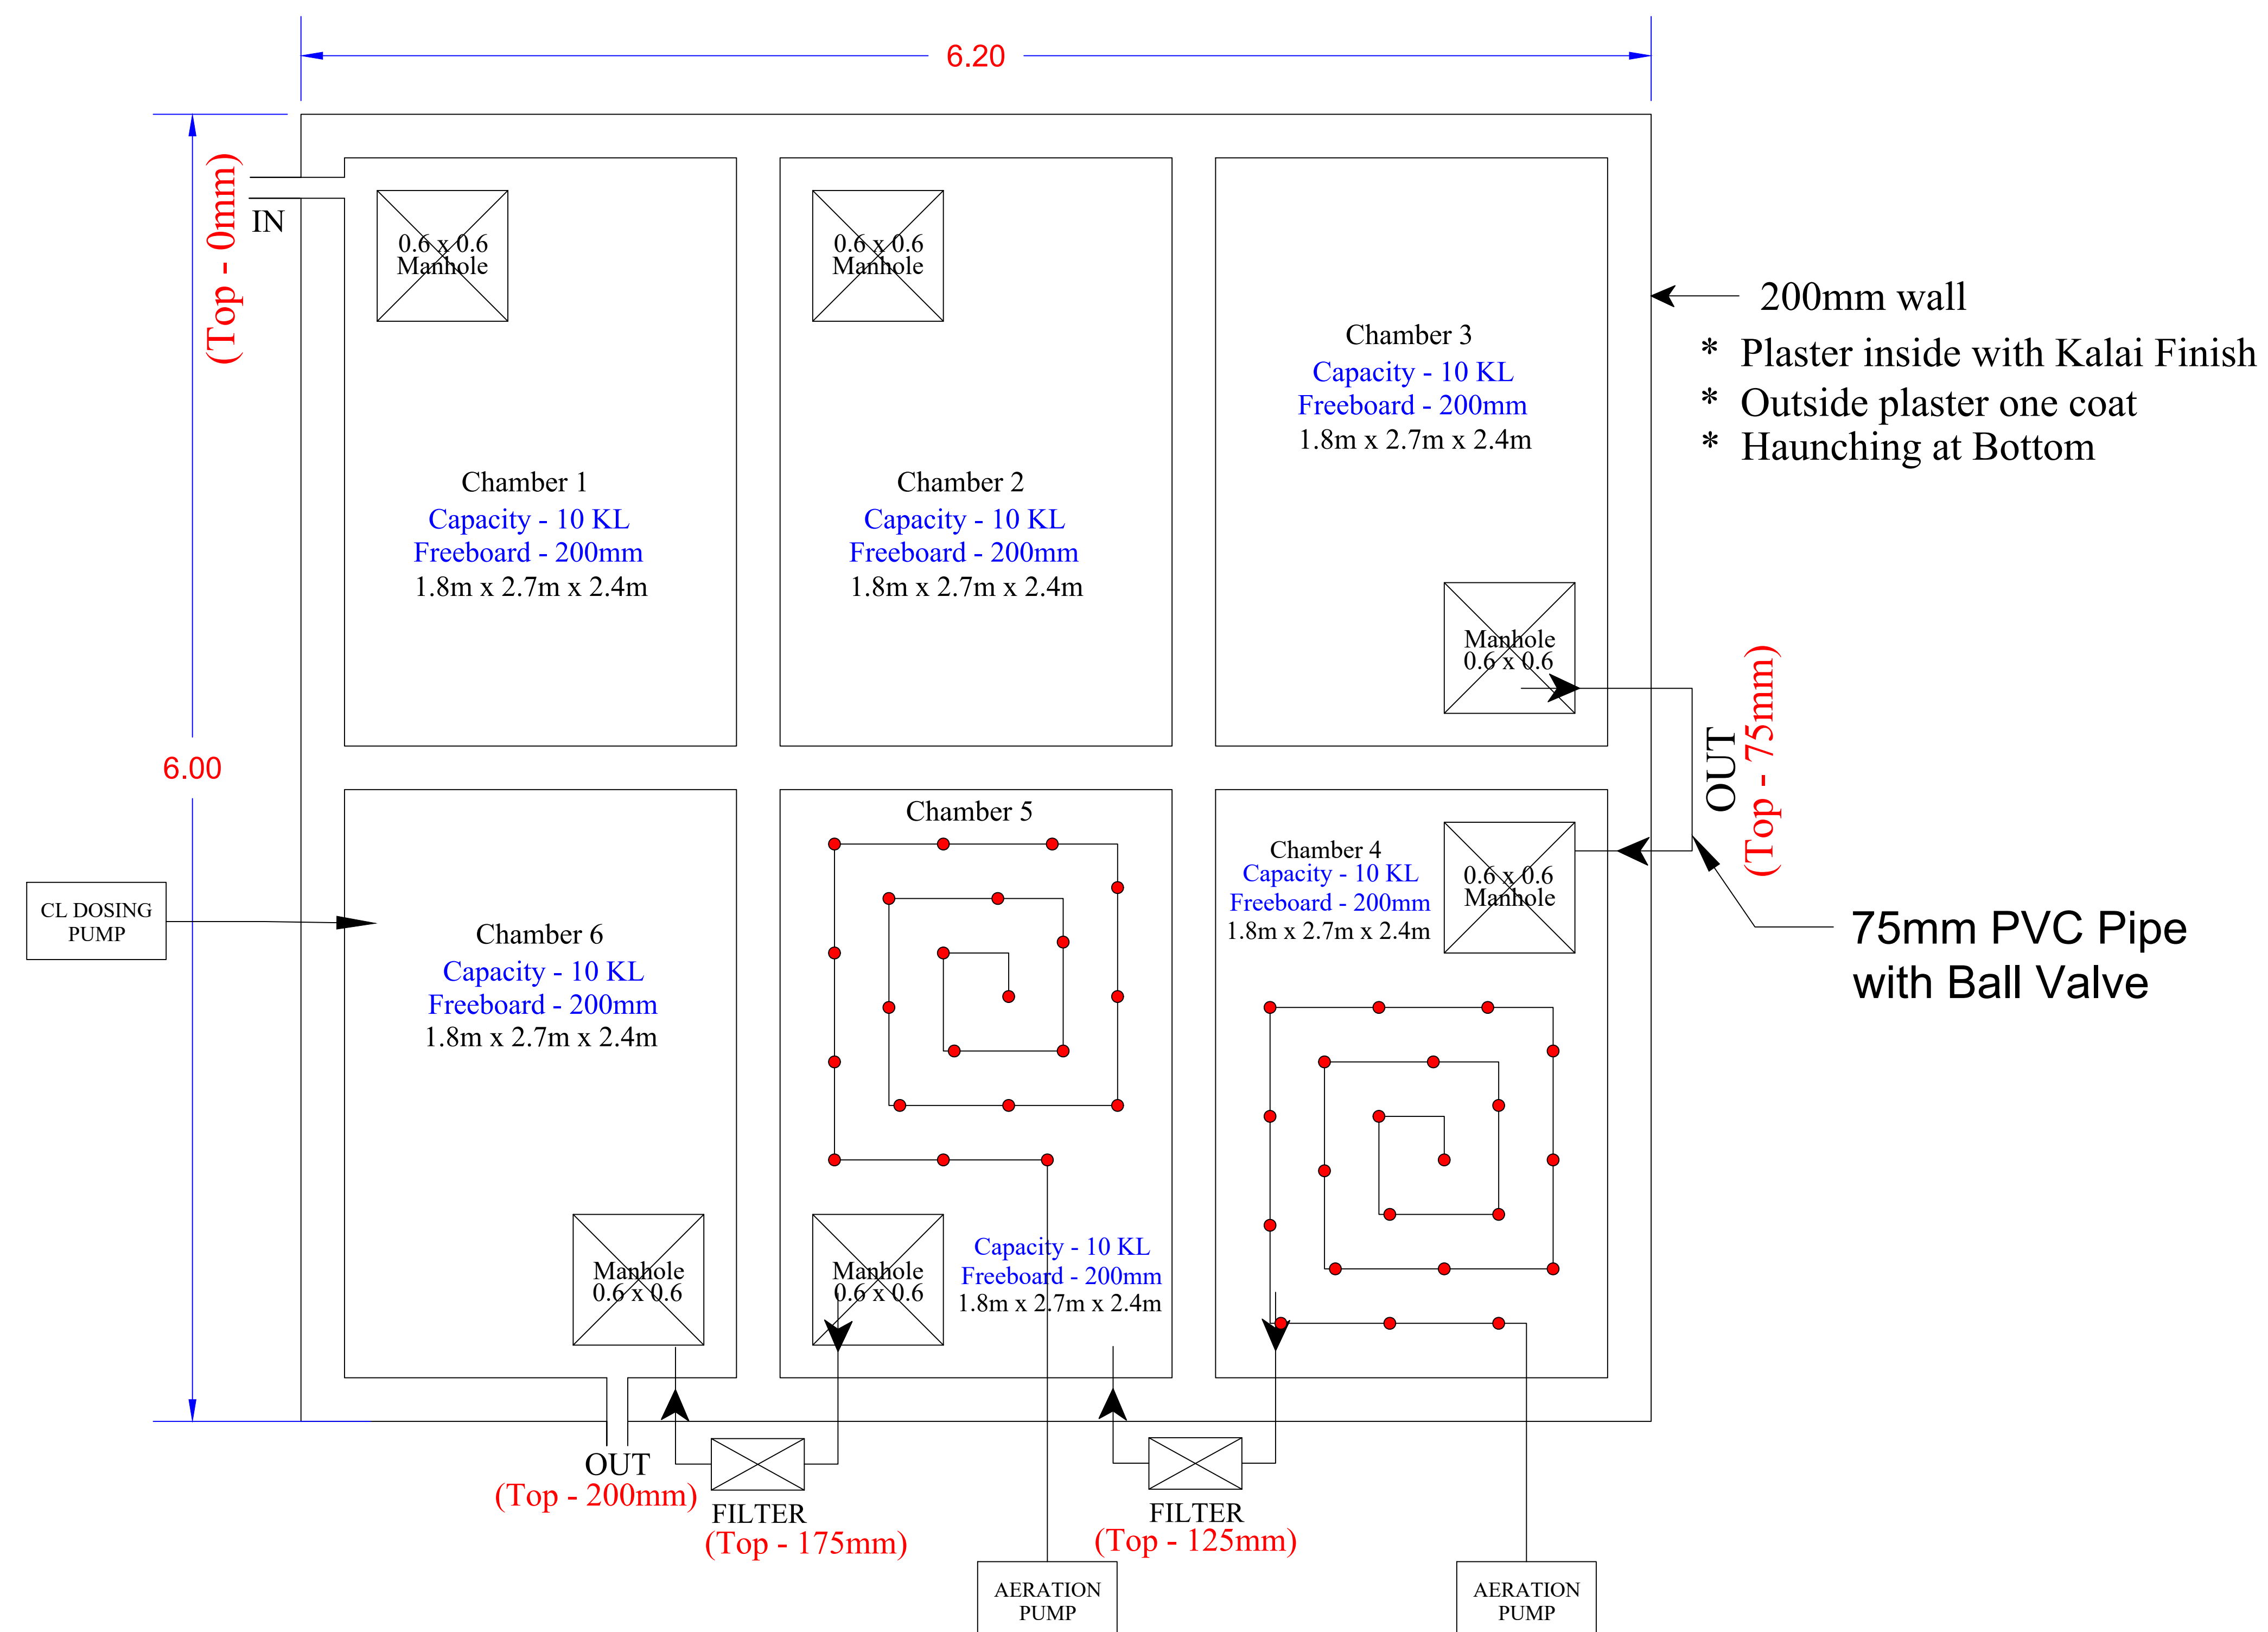

For Top Slab : Use M20 Grade Concrete 12mm Bars @ 125mm c/c both sides
For Bottom Slab : Use 8mm Bars @ 300mm c/c
For PCC : Use M10 Grade Concrete

Description	Direction	Owners & Developers :	Date :	23-09-2024	Promoted by
30KL STP DETAILS Fig.no: 106			Prepared By :	Kauser Razvi	Modi Properties & Investments Pvt. Ltd. Phone:+91-40-66335551
		Project Name & Phase :	Approved By :	Soham Modi	
			Scale :	N.T.S	