



PROJECT TITLE: PLAN SHOWING THE REVISED INDUSTRIAL BUILDING (PREVIOUS PERMISSION TAKEN NO.IIC/0001/2022) AT PLOT.NO.15-B, MN PARK, PHASE-I, IN SY.NOS. 230 TO 243, TURKAPALLY VILLAGE, SHAMIRPET MANDAL, MEDCHAL- MALKAJGIRI DIST, TELANGANA. BELONGING TO: M/S.CRESCENTIA LABS PRIVATE LIMITED. REPRESENTED BY ITS DIRECTOR: SRI. SOHAM MODI S/O LATE. SRI. SATISH MODI

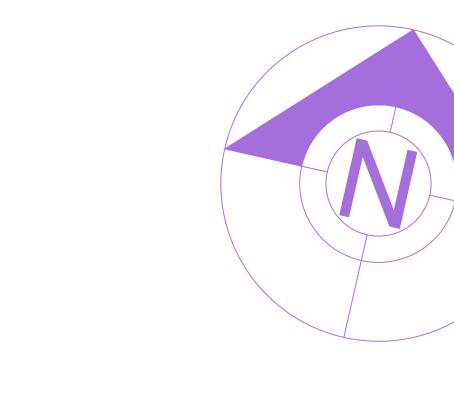

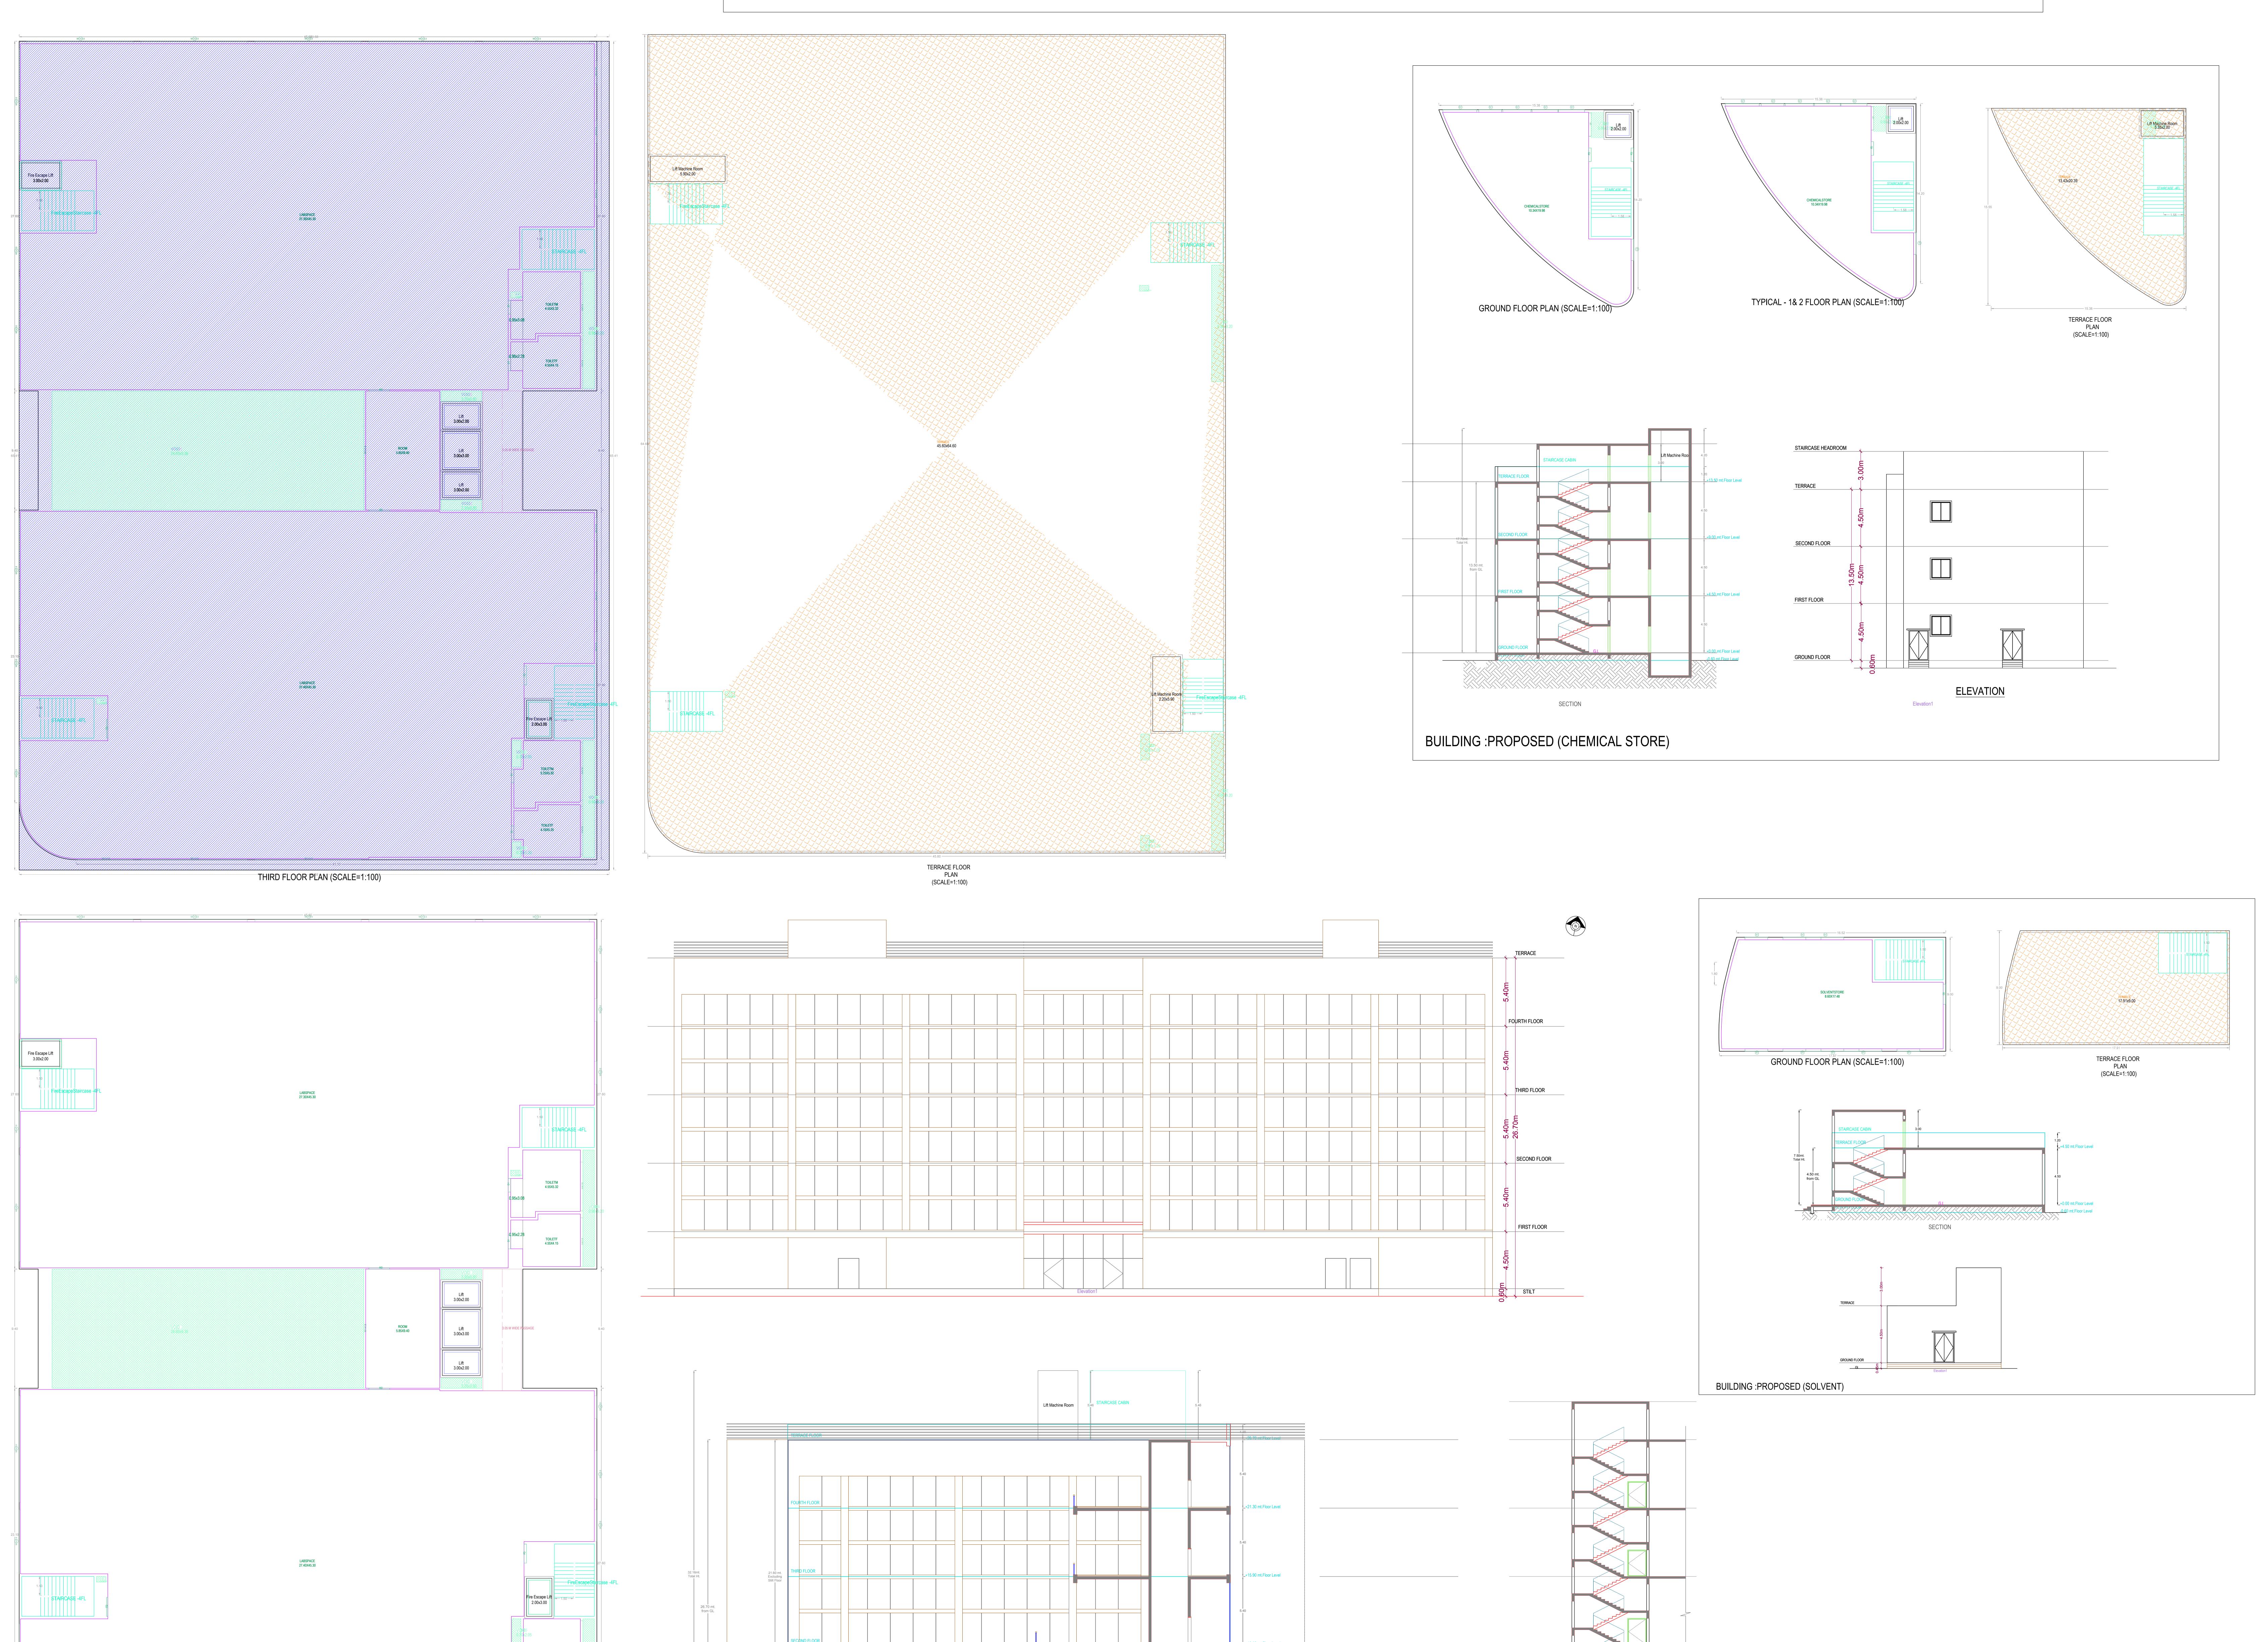

SECTION

PLINITIFICAL R

FOURTH FLOOR PLAN (SCALE=1:100)

ISO_full_bleed_4A0_(1682.00_x_2378.00_MM)



COMPLY WITH THE DIRECTIONS
CONTAINED IN THE ORDER OF NATIONAL
GREEN TRIBUNAL AS WELL AS THE
MINISTRY OF ENVIRONMENT AND
FORESTS (MOEF) GUIDELINES 2010
WHILE RAISING CONSTRUCTION.

2. THE OWNER/BUILDER SHALL
STRICTLY COVER THE BUILDING
MATERIAL STOCK AT SITE EVERY
BUILDING OR OWNER SHALL PUT
TARPAULIN ON SCAFFOLDING AROUNE
THE AREA OF CONSTRUCTION AND TH
BUILDING.

3. THE OWNER/BUILDER SHALL NO
STOCK THE BUILDING MATERIAL ON TH
ROAD MARGIN AND FOOTPATH CAUSIN
OBSTRUCTION TO FREE MOVEMENT OF

SUSPENDED.

4. ALL THE CONSTRUCTION MATERIAL AND DEBRIS SHALL BE CARRIED IN THE TRUCKS OR OTHER VEHICLES WHICH AREA FULLY COVERED AND PROTECTED, SO AS TO ENSURE THAT THE CONSTRUCTION DEBRIS OR THE CONSTRUCTION MATERIAL DOES NOT GET DISPERSED INTO THE AIR OR ATMOSPHERE OR AIR IN ANY FORM WHAT SO EVER.

5. THE DUST EMISSIONS FROM THE CONSTRUCTION SITE SHOULD BE COMPLETELY CONTROLLED AND ALL PRECAUTIONS SHALL BE TAKEN IN

DERBIES OF ANY KIND SHALL BE
CLEANED BEFORE IT IS PERMITTED
TO PLY ON THE ROAD AFTER
UNLOADING SUCH MATERIALS.

7. EVERY WORKER ON THE
CONSTRUCTION SITE AND INVOLVED
IN LOADING UNLOADING AND
CARRIAGE OF CONSTRUCTION
MATERIAL AND CONSTRUCTION

6. THE VEHICLES CARRYING

CONSTRUCTION MATERIAL AND

THAT BEHALF.

DEBRIS SHOULD BE PROVIDE WITH MASK HELMETS, SHOES TO PREVENT INHALATION OF DUST PARTICLES AND SAFETY.

8. OWNER AND BUILDER SHALL BE UNDER OBLIGATION TO PROVIDE ALL MEDICAL HELP, INVESTIGATION AND TREATMENT TO THE WORKERS INVOLVED IN THE CONSTRUCTION AND CARRY OF CONSTRUCTION MATERIAL AND DEBRIS RELATABLE TO DUST EMISSION.

9. OWNER AND BUILDER SHALL

MAINTAIN MUSTER ROLE OF ALL THE EMPLOYEES / WORKERS AND MAKE NECESSARY INSURGENCE TILL THE WORK IS COMPLETED FAILING WHICH THE SANCTION ACCORDED WILL BE CANCELED WITHOUT FURTHER NOTICE. TRANSPORT THE CONSTRUCTION MATERIAL AND DEBRIS WASTE TO CONSTRUCTION SITE ,DUMPING SITE OR ANY OTHER PLACE IN ACCORDANCE WITH RULES AND INTERNS OF THIS ORDER. APPROPRIATE MEASURES AND TO ENSURE THAT THE TERMS AND AND THESE ORDERS SHOULD STRICTLY BE COMPLIED WITH BY FIXING SPRINKLES CREATION OF GREEN AIR BARRIERS. 12.OWNER AND BUILDER SHALL

MANDATORY USE WELT JET IN

GRINDING AND STORE CUTTING,

WIND BREAKING WALLS AROUND

CONSTRUCTION SITE.

13.THERE PLANTATION SHALL BE SHALL BE DONE ALONG THE PERIPHERY AND ALSO IN FRONT OF THE PREMISES AS PER A.P. WATER LAND AND TREES RULES 2002.

14.TOT - LOT SHALL BE SHALL BE FENCED AND MAINTAINED AS GREENERY AT OWNERS COST BEFORE ISSUE OF OCCUPANCY CERTIFICATE SHIP OF GREENERY ON PERIPHERY OF THE SITE SHALL BE MAINTAINED AS PER SLUES.

15. IF GREENERY IS NOT MAINTAINED 10% ADDITIONAL PROPERTY TAX SHALL BE IMPROVED AS PENALTY EVERY YEAR

TILL THE CONDITIONS FULFILLED .

APPROVING AUTHORITY SEAL AND SIGNATURE

The permission is here by sanctioned as per submitted plans and conditions laid down in the proceeding No:-IIC/0680/2022

Conditions:

1. The sanctioned building permission is valid for six years, if the work is commenced within 18 months (1 year 6 months) from the date of issue.

2. This is only IALA permission for construction without prejudice to any body's civil right over the

3. The applicant shall give commencement notice before commencement of work in the proposed site and also apply for issue of occupancy certificate after completion of work and before occupation of said building.

OWNER'S NAME AND SIGNATURE

ARCHITECT'S NAME AND SIGNATURE

ARCHITECT'S NAME AND SIGNATURE

STRUCTURAL ENGINEER'S NAME AND SIGNATURE

Note: All dimensions are in meters.